



PROJECT REFERENCE NO. U-2412A	SHEET NO. PMP-3
APPROVED: <i>Kevin W. Esby</i> 3CE3C9A8DF464B1	
DATE: 3/18/2018	
SEAL 	
DOCUMENT NOT CONSIDERED FINAL UNLESS ALL SIGNATURES COMPLETED	

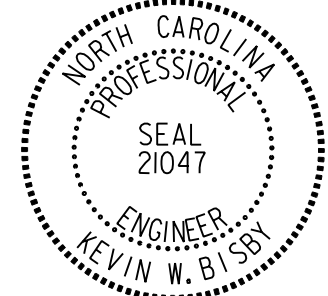

20

PLANS PREPARED BY :

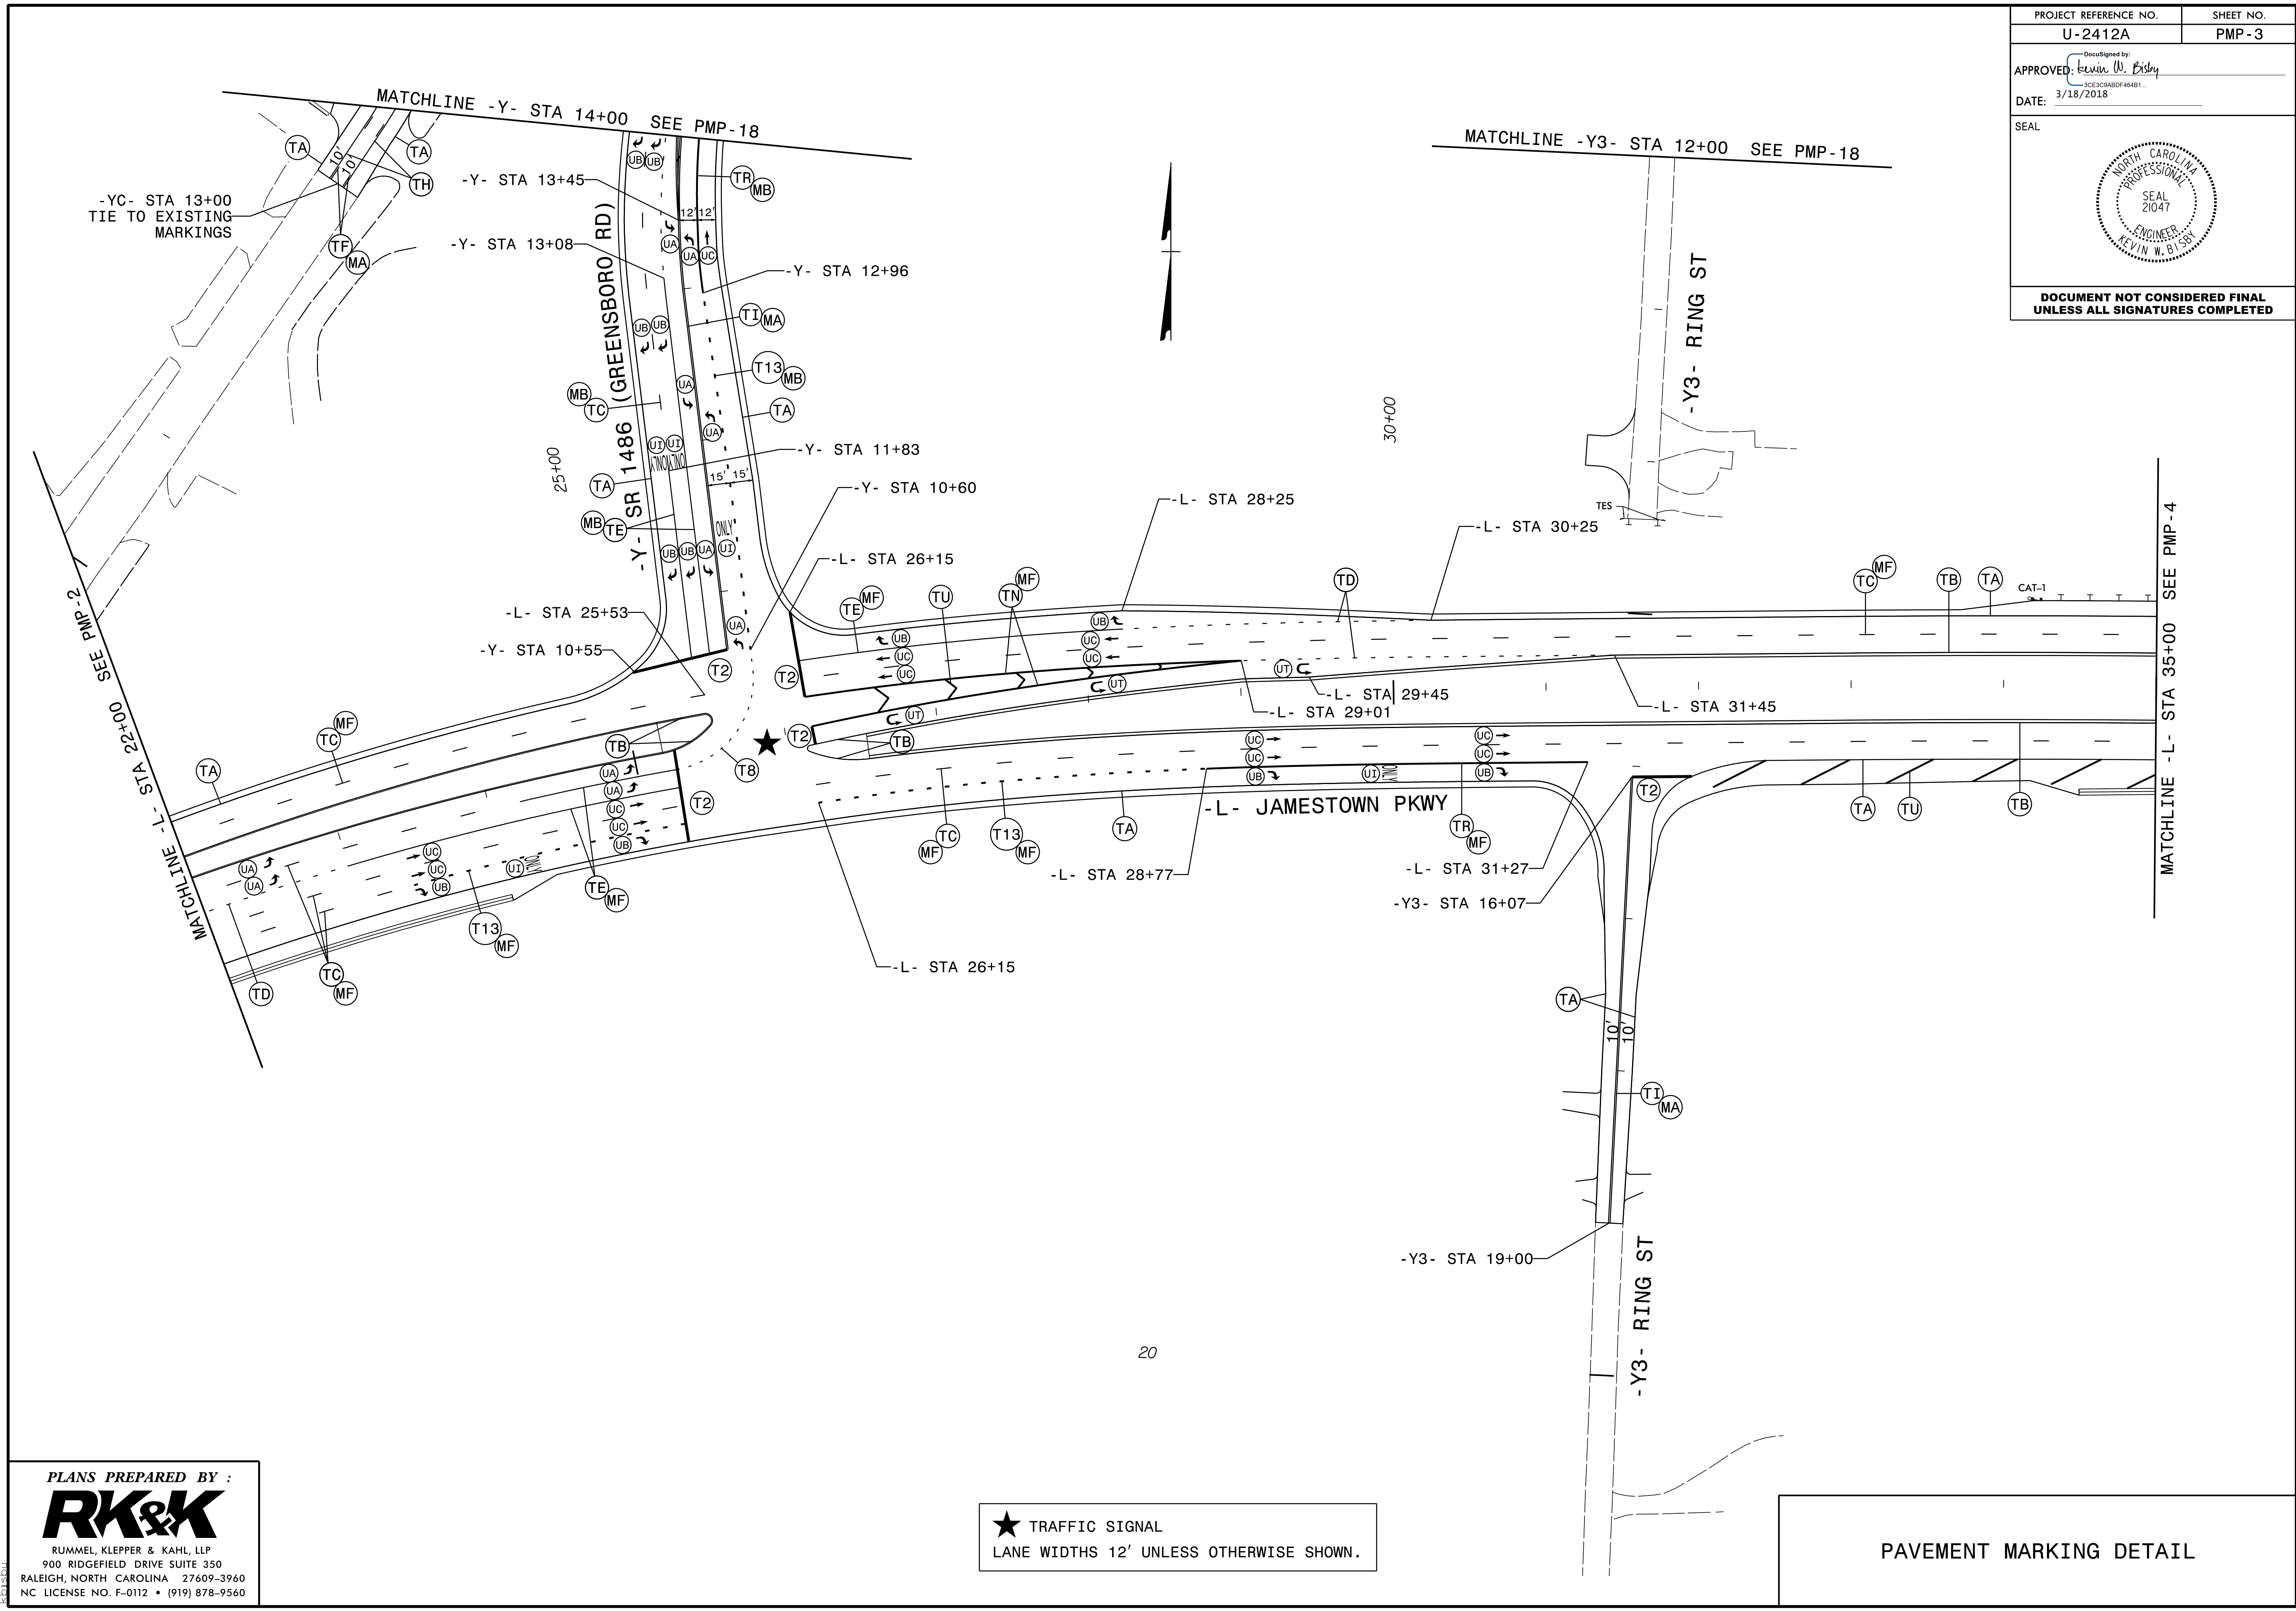

RUMMEL, KLEPPER & KAHL, LLP
900 RIDGEFIELD DRIVE SUITE 350
RALEIGH, NORTH CAROLINA 27609-3940
NC LICENSE NO. F-0112 • (919) 878-9560

★ TRAFFIC SIGNAL
LANE WIDTHS 12' UNLESS OTHERWISE SHOWN.

PAVEMENT MARKING DETAIL

3/18/2018 PMP_PSH03.dgn