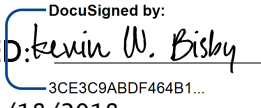

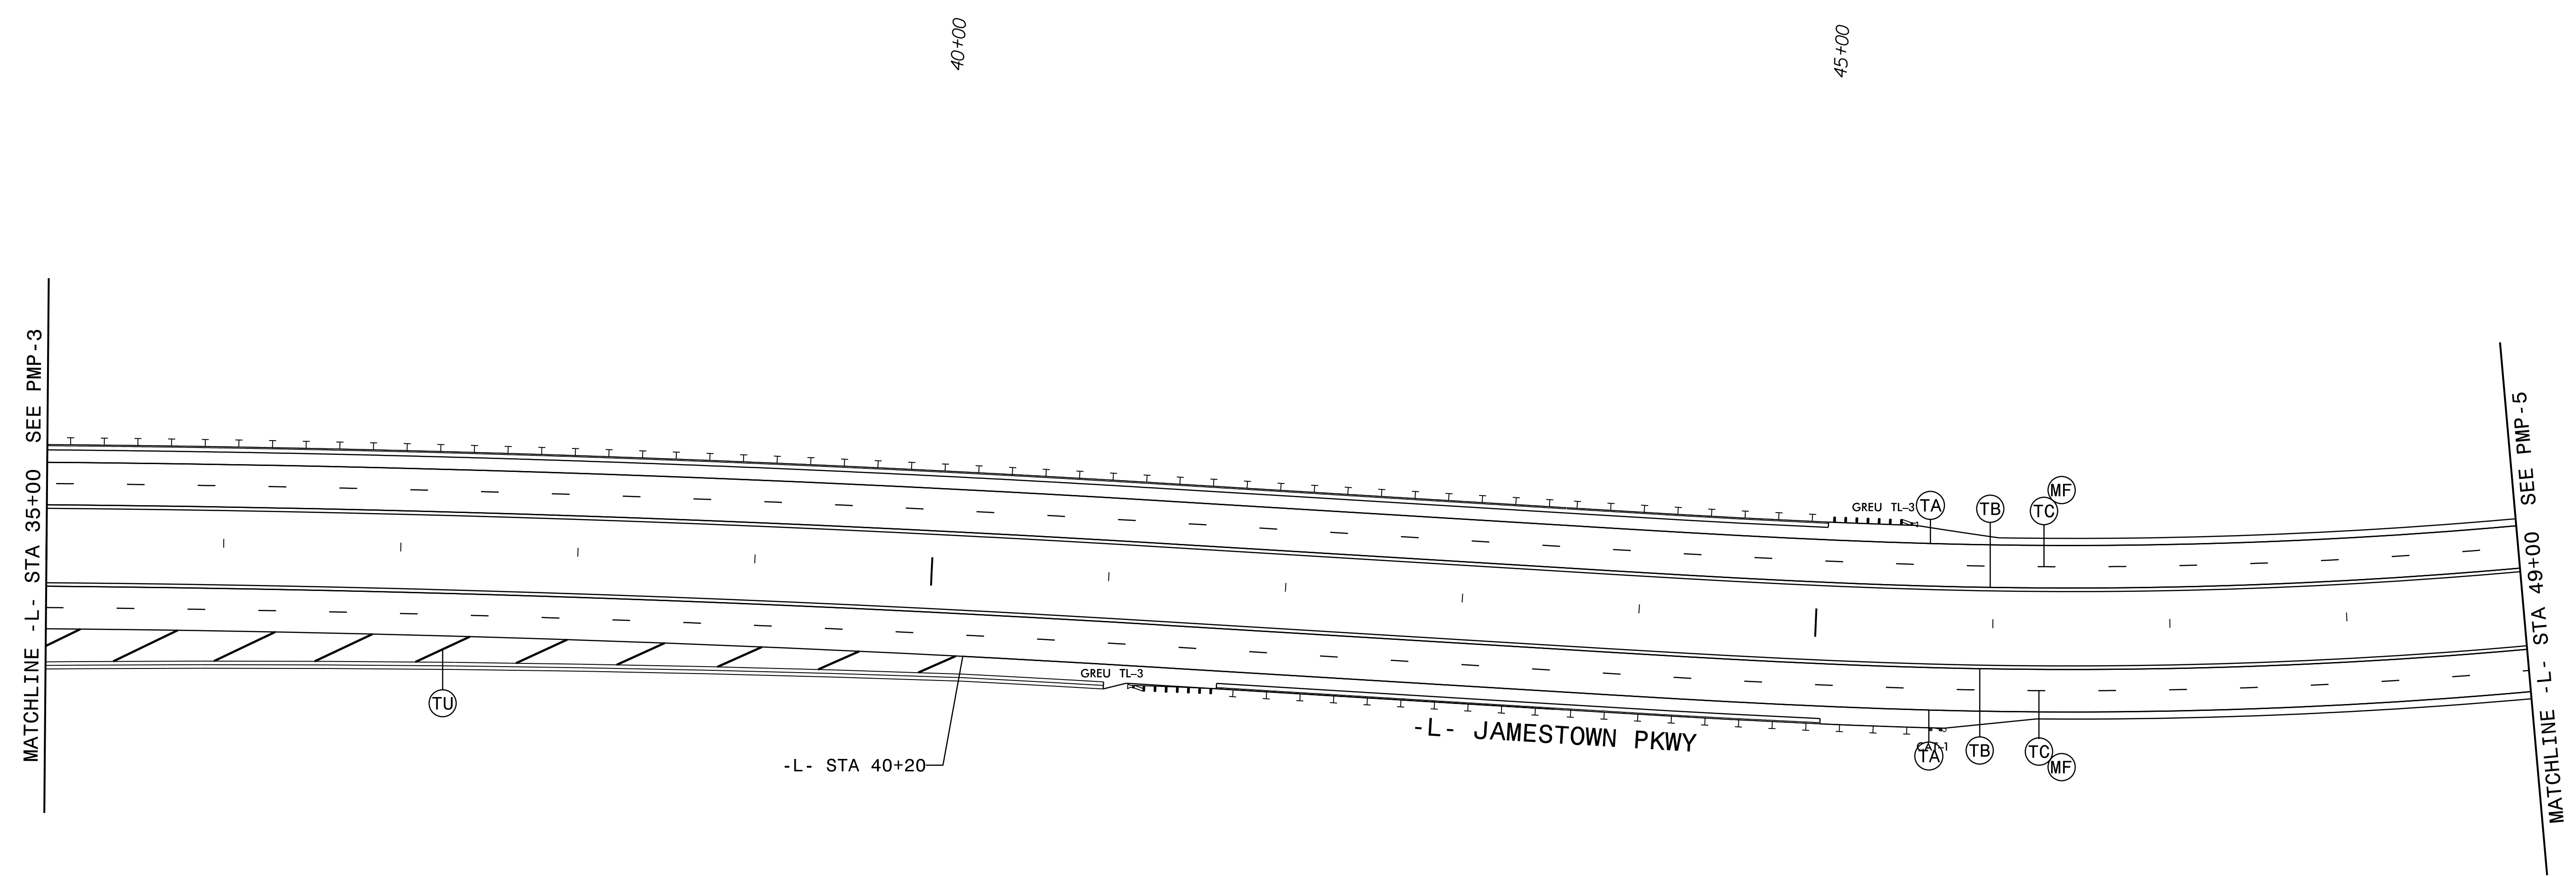


| | |
|---|-----------|
| PROJECT REFERENCE NO. | SHEET NO. |
| U-2412A | PMP-4 |
| APPROVED:  DocuSigned by: 3CE3C9ABDF48461 | |
| DATE: 3/18/2018 | |
| SEAL | |
|  | |
| DOCUMENT NOT CONSIDERED FINAL UNLESS ALL SIGNATURES COMPLETED | |



3/18/2018 PMP_PSH04.dgn

PLANS PREPARED BY :

RK&K

RUMMEL, KLEPPER & KAHL, LLP
 900 RIDGEFIELD DRIVE SUITE 350
 RALEIGH, NORTH CAROLINA 27609-3940
 NC LICENSE NO. F-0112 • (919) 878-9560

LANE WIDTHS 12' UNLESS OTHERWISE SHOWN.

PAVEMENT MARKING DETAIL