
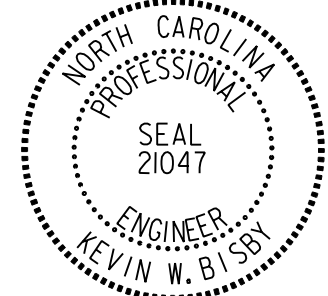


PROJECT REFERENCE NO. U-2412A	SHEET NO. PMP-5
APPROVED: <i>Kevin W. Esby</i> <small>DocuSigned by: Kevin W. Esby 3CE3C8ABDF464B1</small>	
DATE: 3/18/2018	
SEAL 	
DOCUMENT NOT CONSIDERED FINAL UNLESS ALL SIGNATURES COMPLETED	

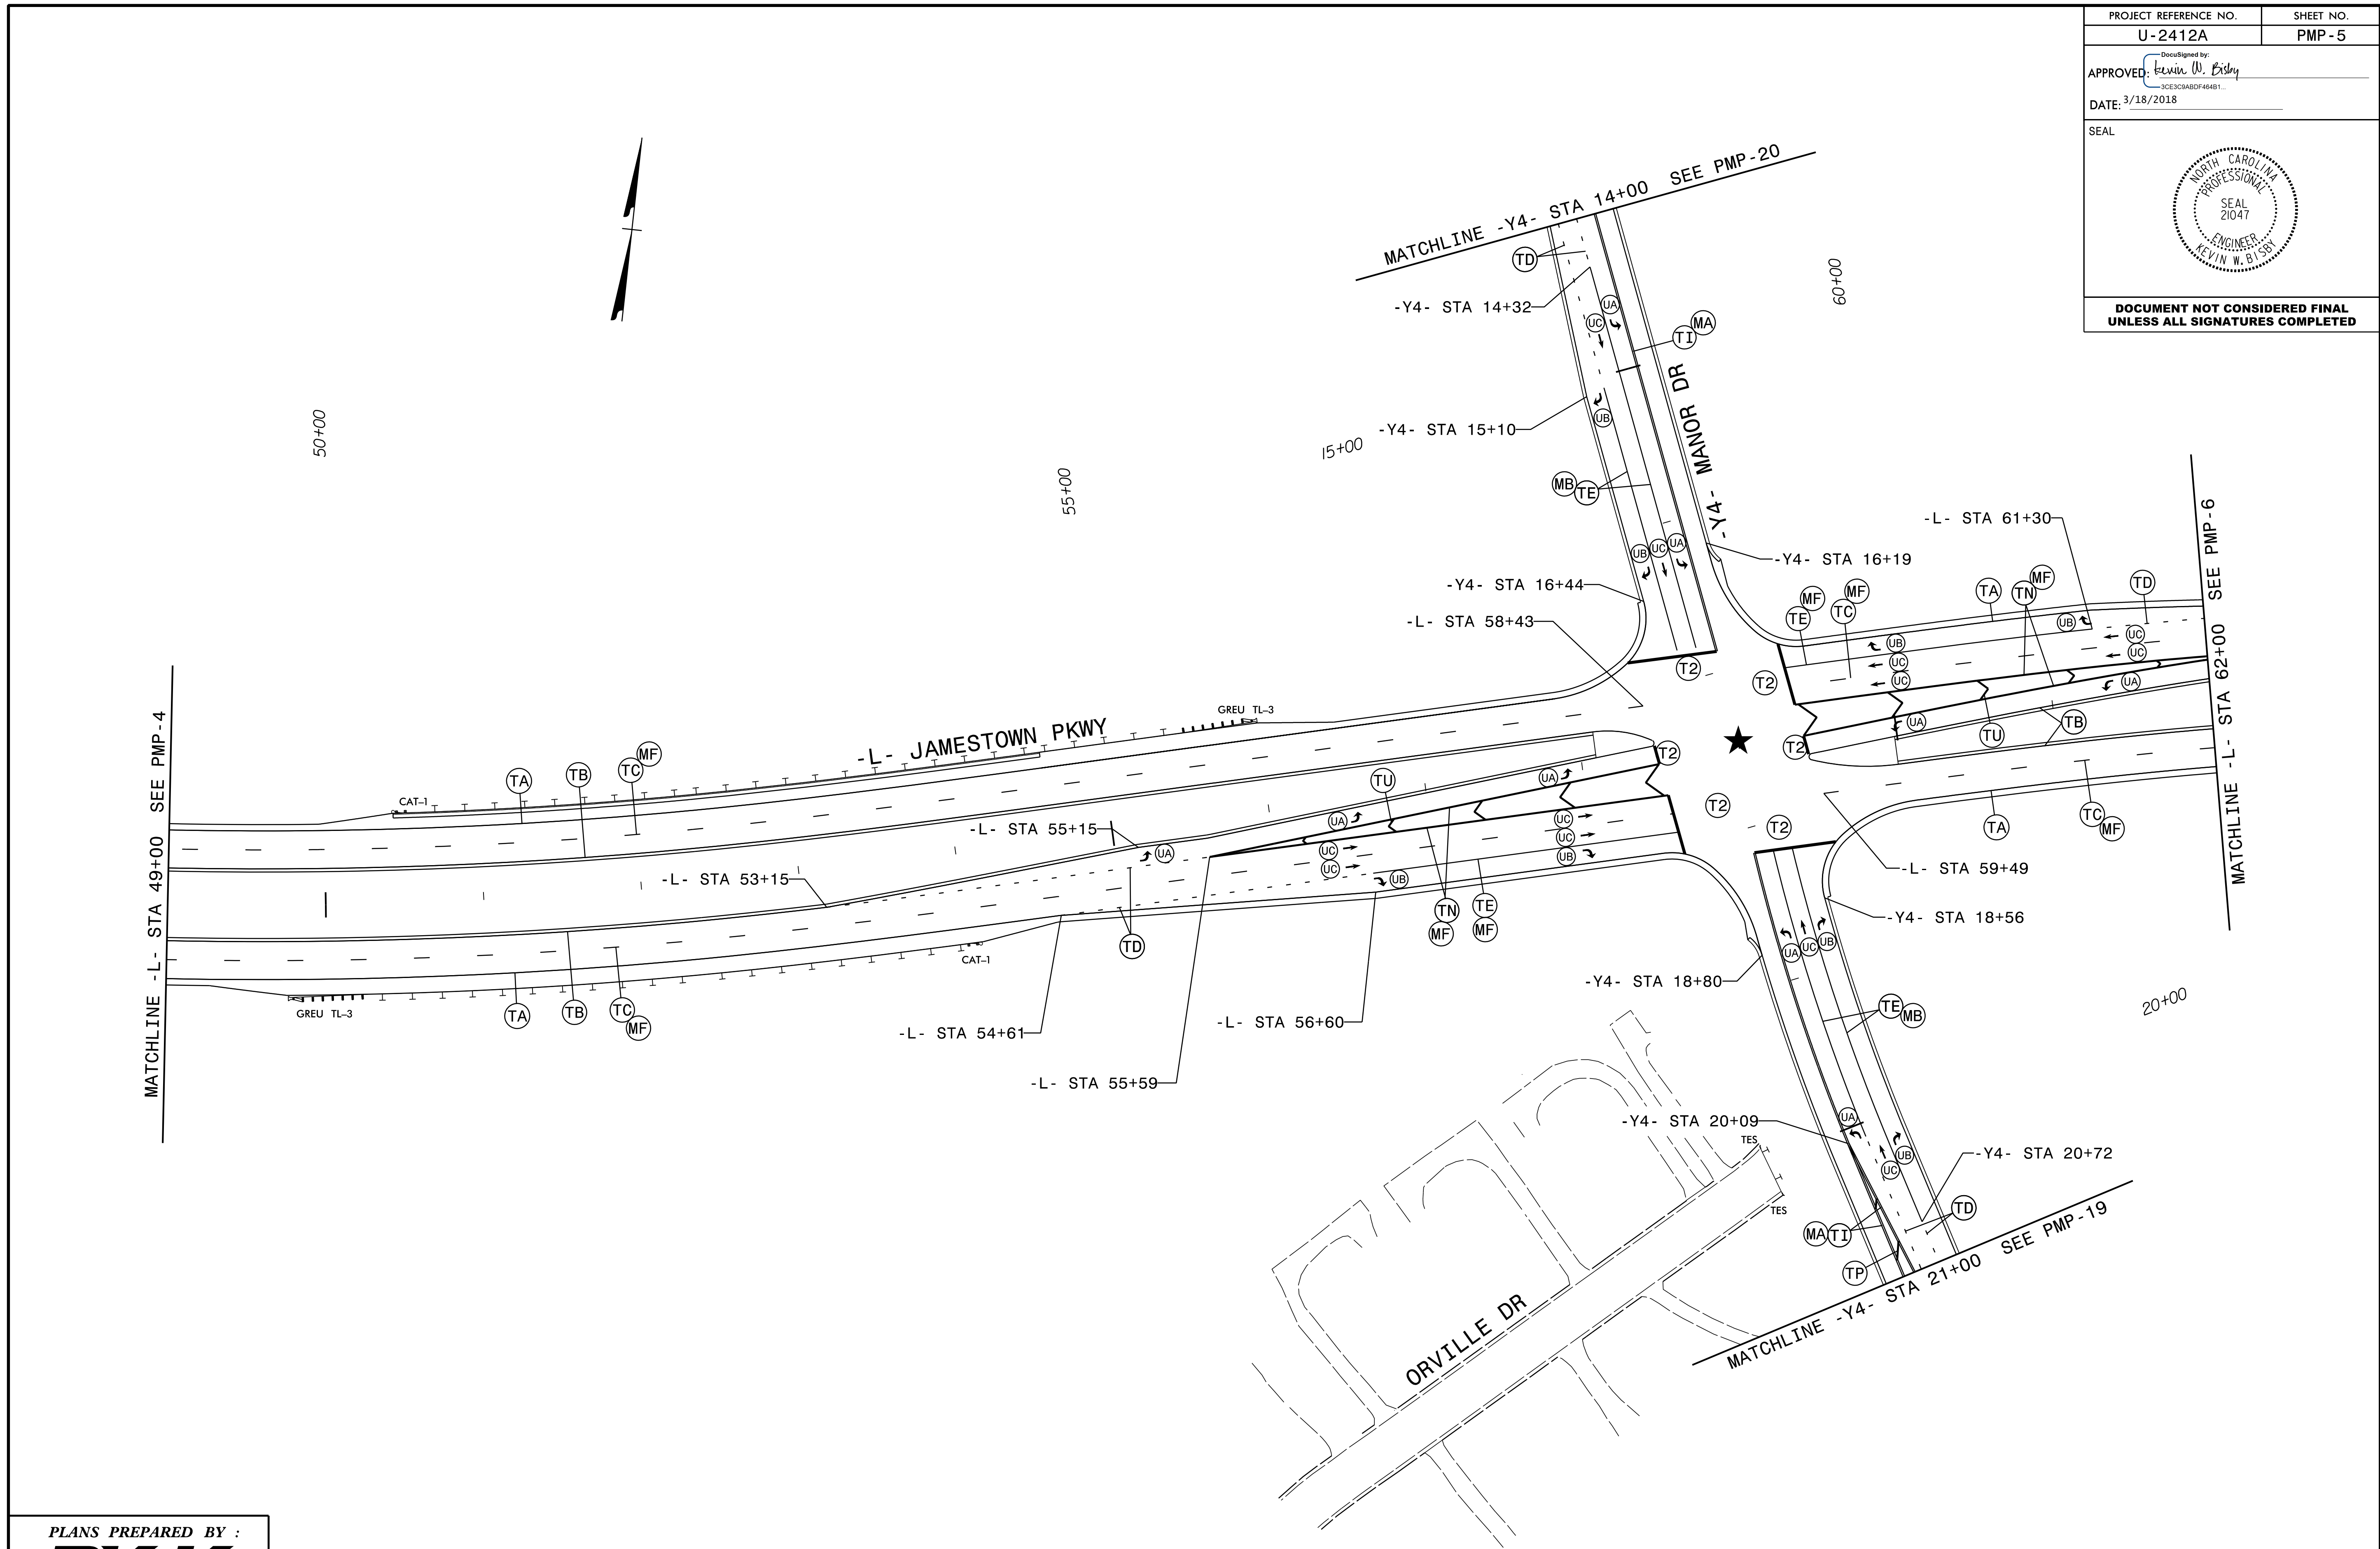

PLANS PREPARED BY :

 RUMMEL, KLEPPER & KAHL, LLP
 900 RIDGEFIELD DRIVE SUITE 350
 RALEIGH, NORTH CAROLINA 27609-3960
 NC LICENSE NO. F-0112 • (919) 878-9560

★ TRAFFIC SIGNAL
 LANE WIDTHS 12' UNLESS OTHERWISE SHOWN.
 SEE PMP-5A FOR STOP BAR LOCATIONS.

PAVEMENT MARKING DETAIL

3/18/2018 10:20 AM PMP_PSH05.dgn