

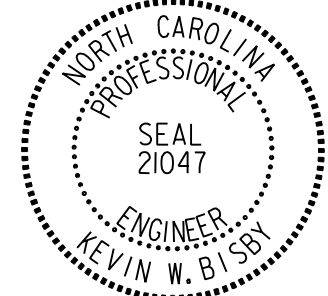


PROJECT REFERENCE NO. U-2412A	SHEET NO. PMP-5A
APPROVED: <i>Kevin W. Esley</i> <small>DESIGNED BY: Kevin W. Esley 3CE3C8ABDF4481</small>	
DATE: 3/18/2018	
SEAL 	
DOCUMENT NOT CONSIDERED FINAL UNLESS ALL SIGNATURES COMPLETED	

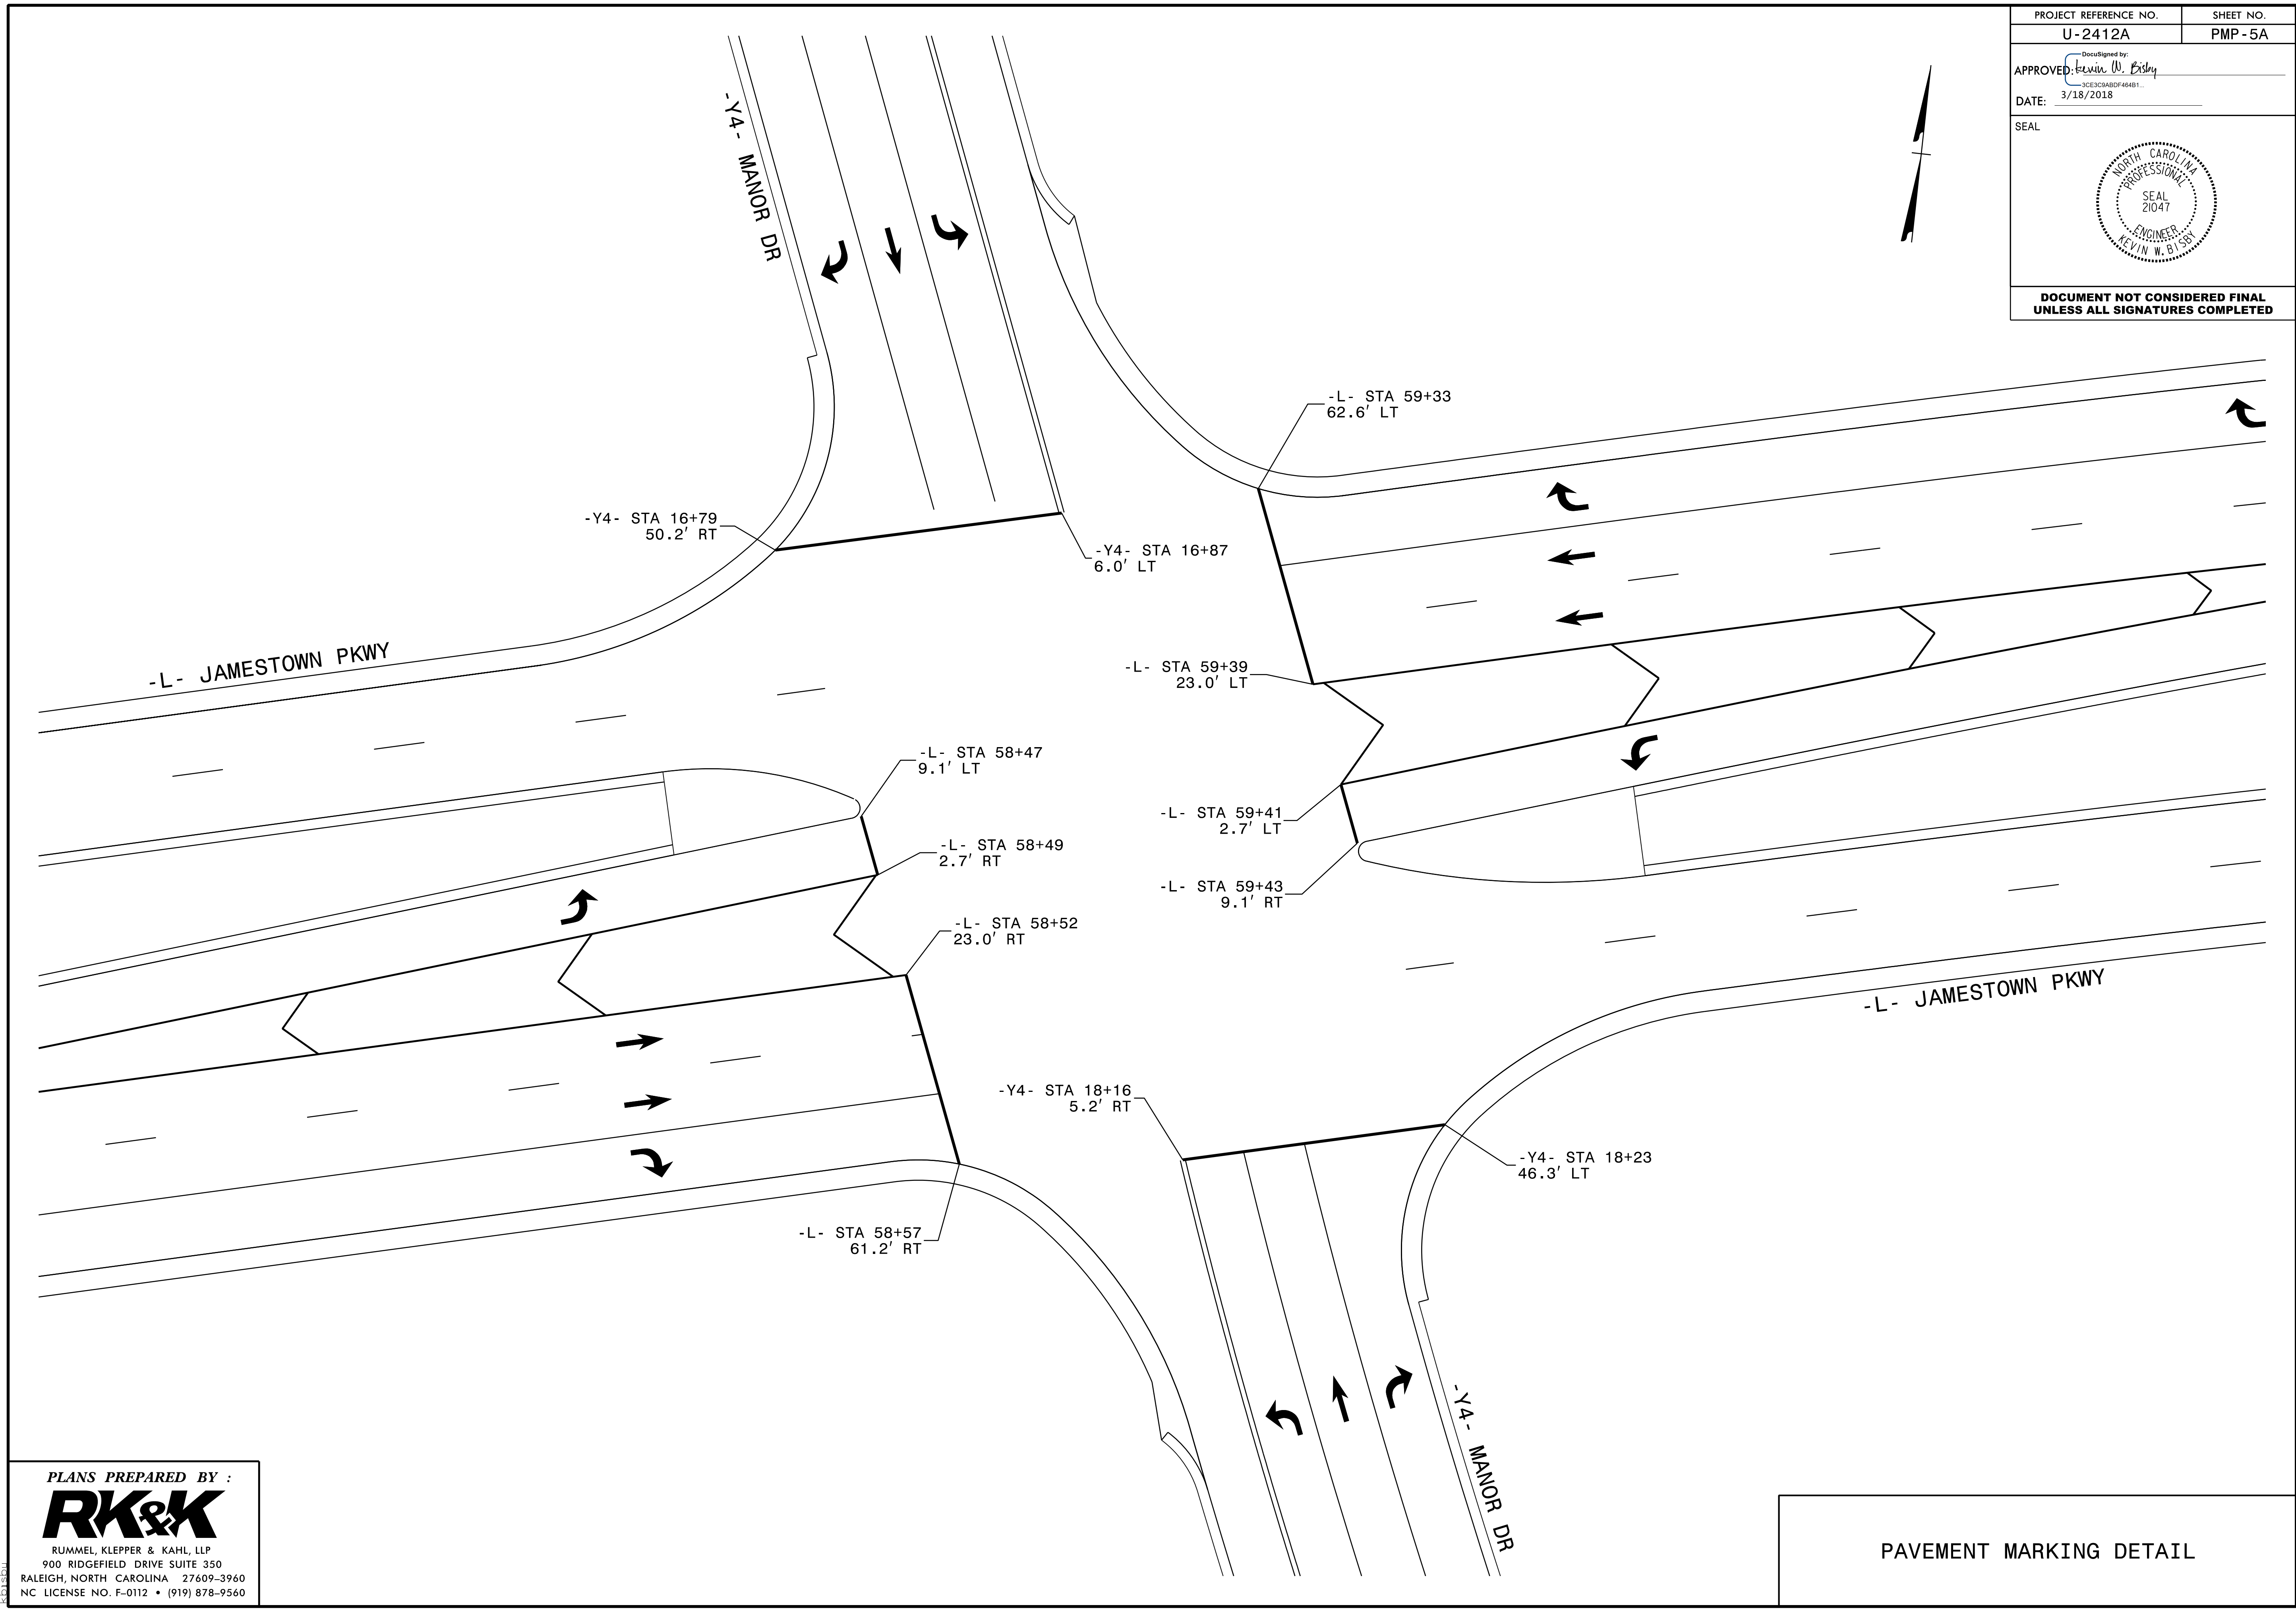

3/18/2018 12:50 PM PSH05A.dgn

PLANS PREPARED BY :

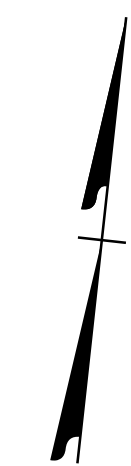

RUMMEL, KLEPPER & KAHL, LLP  
900 RIDGEFIELD DRIVE SUITE 350  
RALEIGH, NORTH CAROLINA 27609-3960  
NC LICENSE NO. F-0112 • (919) 878-9560

PAVEMENT MARKING DETAIL