



PROJECT REFERENCE NO. U-2412A	SHEET NO. PMP-6
APPROVED: <i>Kevin W. Esby</i> <small>DocuSigned by: Kevin W. Esby 3CE3C8ABDF44B1</small>	
DATE: 3/18/2018	
SEAL 	
DOCUMENT NOT CONSIDERED FINAL UNLESS ALL SIGNATURES COMPLETED	

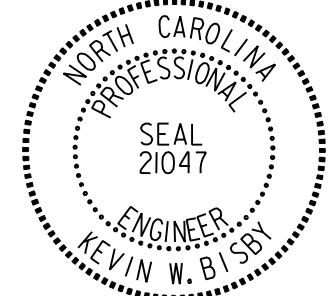

3/18/2018 12:50 PMP_PSH06.dgn
K:\11111

PLANS PREPARED BY :

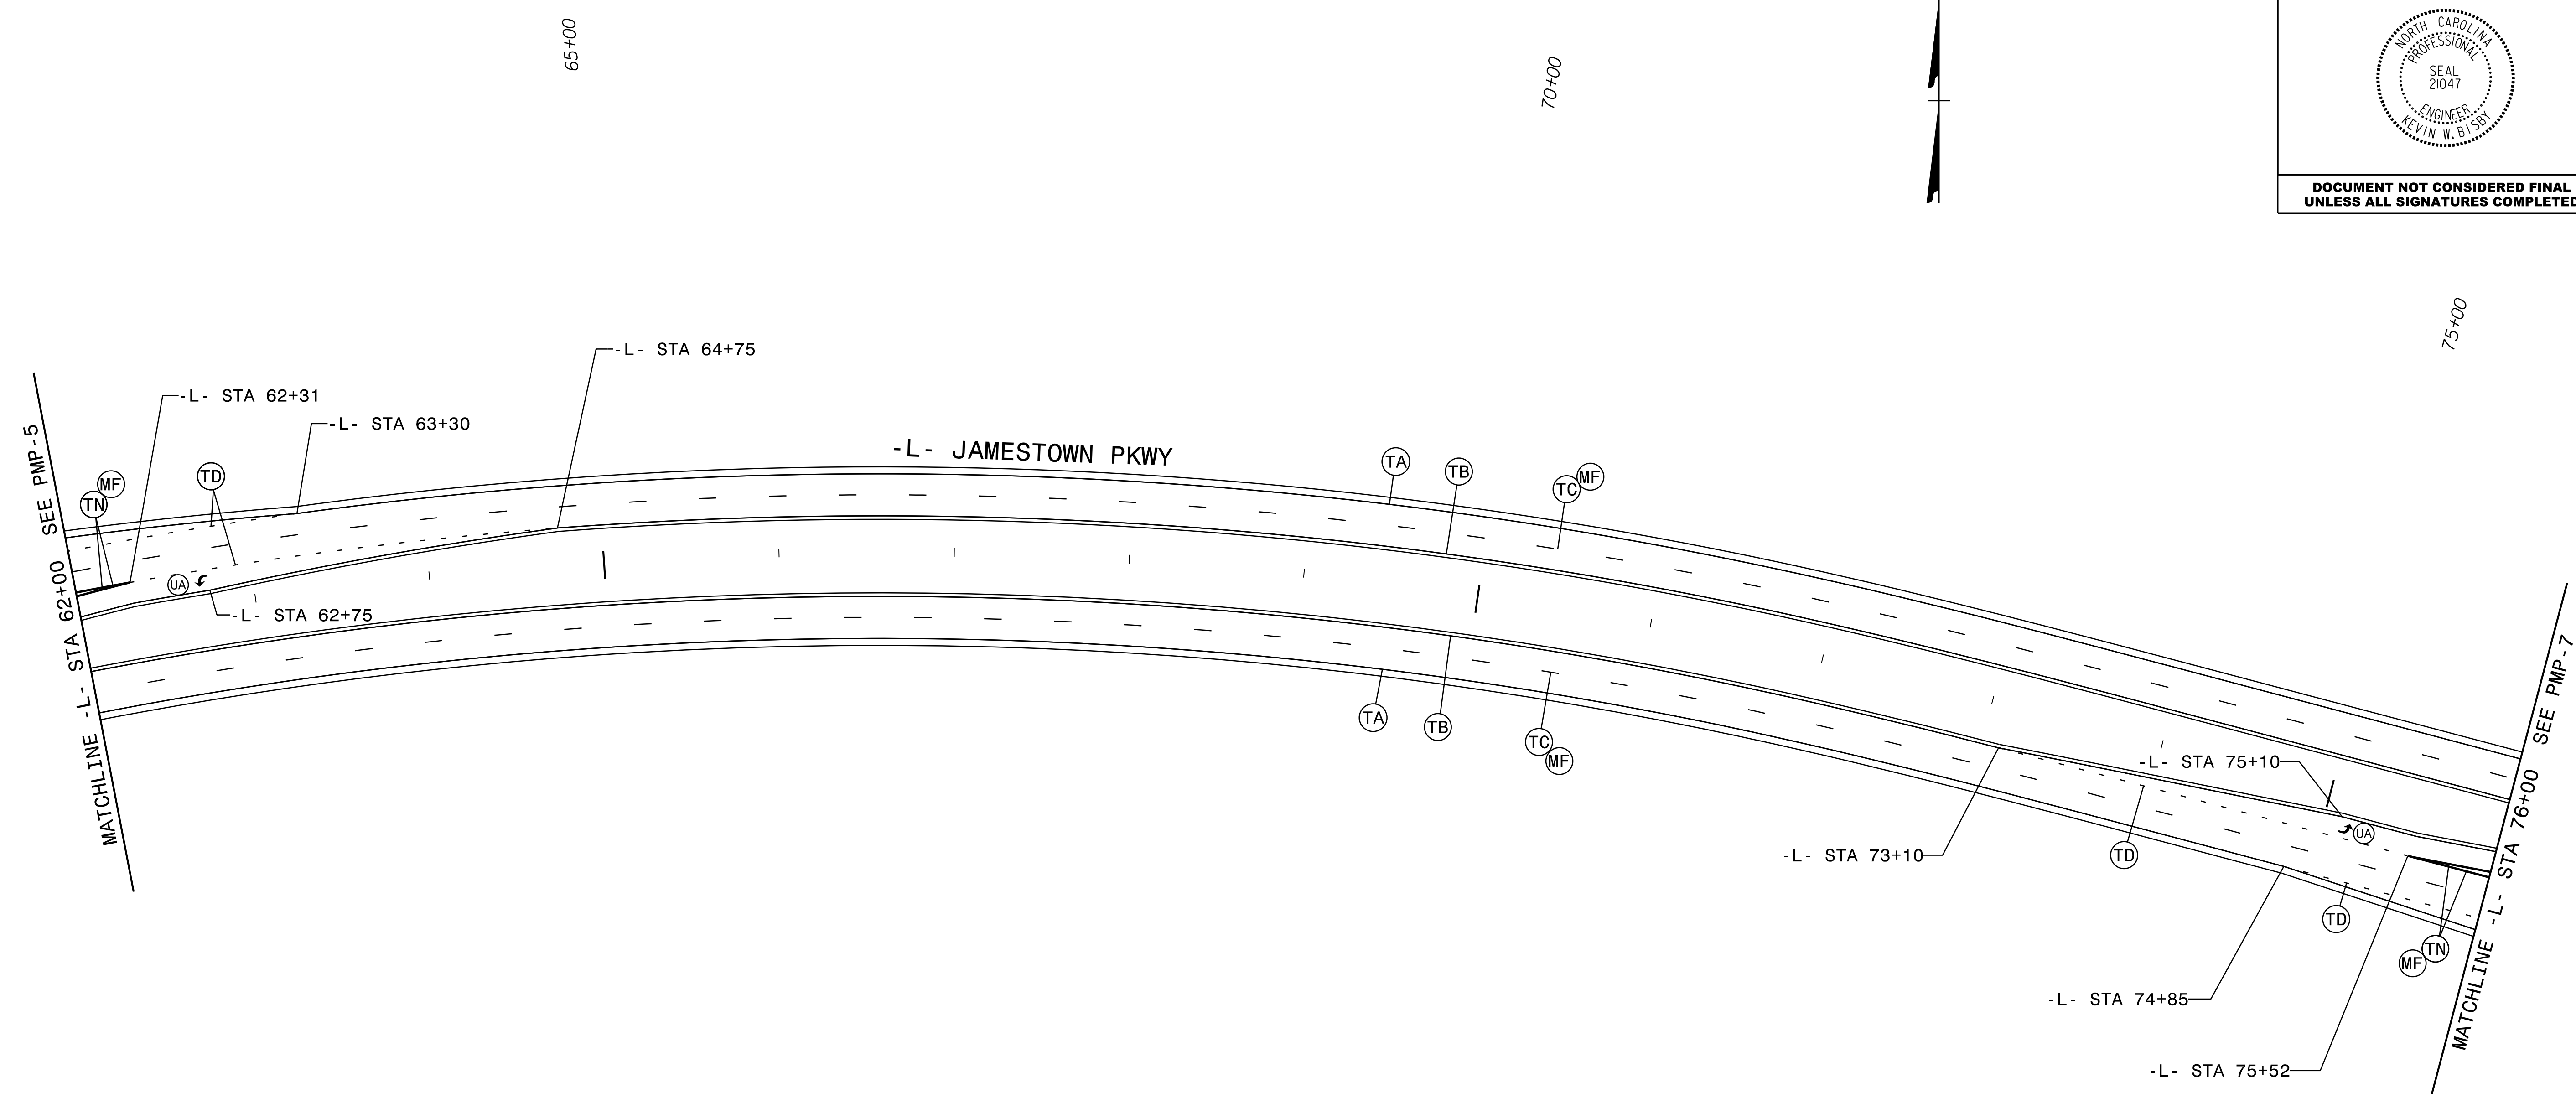

RUMMEL, KLEPPER & KAHL, LLP
900 RIDGEFIELD DRIVE SUITE 350
RALEIGH, NORTH CAROLINA 27609-3960
NC LICENSE NO. F-0112 • (919) 878-9560

PAVEMENT MARKING DETAIL