
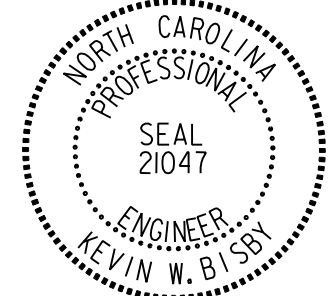


PROJECT REFERENCE NO. U-2412A	SHEET NO. PMP-7
APPROVED <i>Kevin W. Bishop</i> 3/18/2018	
DATE: 3/18/2018	
SEAL 	
DOCUMENT NOT CONSIDERED FINAL UNLESS ALL SIGNATURES COMPLETED	

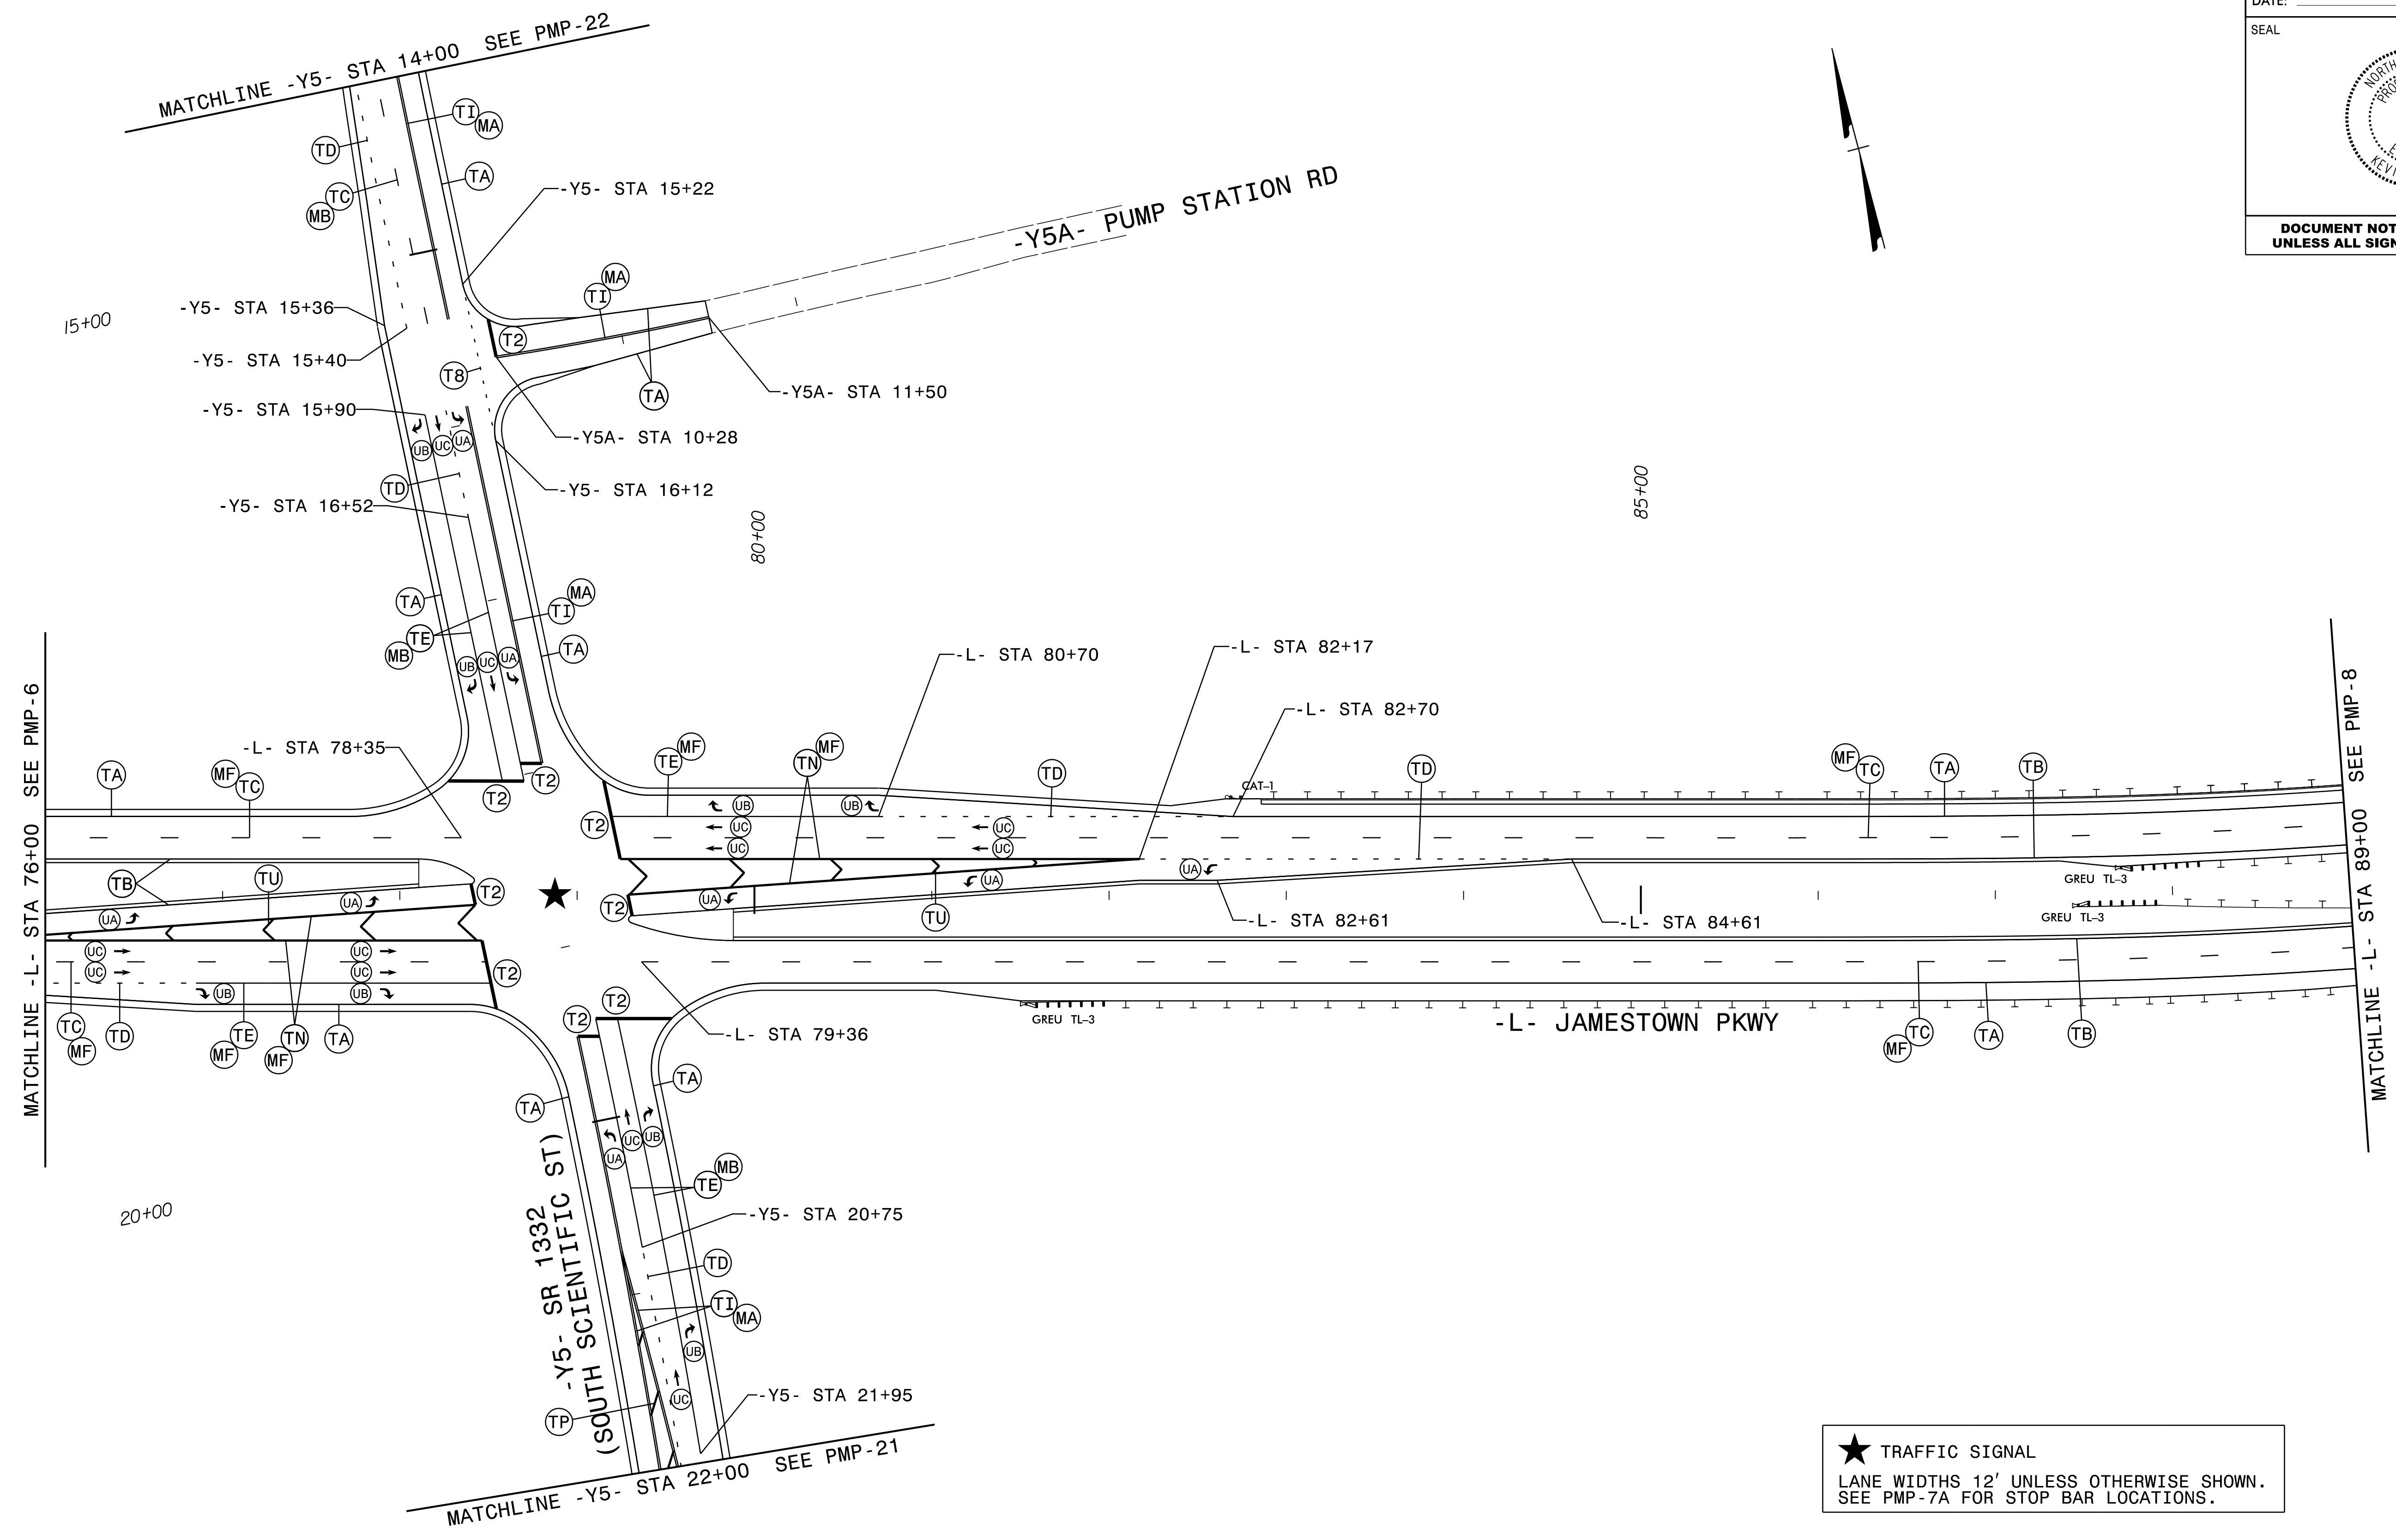

★ TRAFFIC SIGNAL
LANE WIDTHS 12' UNLESS OTHERWISE SHOWN.
SEE PMP-7A FOR STOP BAR LOCATIONS.

PLANS PREPARED BY :

RK&K
RUMMEL, KLEPPER & KAHL, LLP
900 RIDGEFIELD DRIVE SUITE 350
RALEIGH, NORTH CAROLINA 27609-3960
NC LICENSE NO. F-0112 • (919) 878-9560

PAVEMENT MARKING DETAIL

3/18/2018 PMP_PSH07.dgn