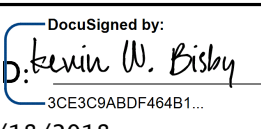

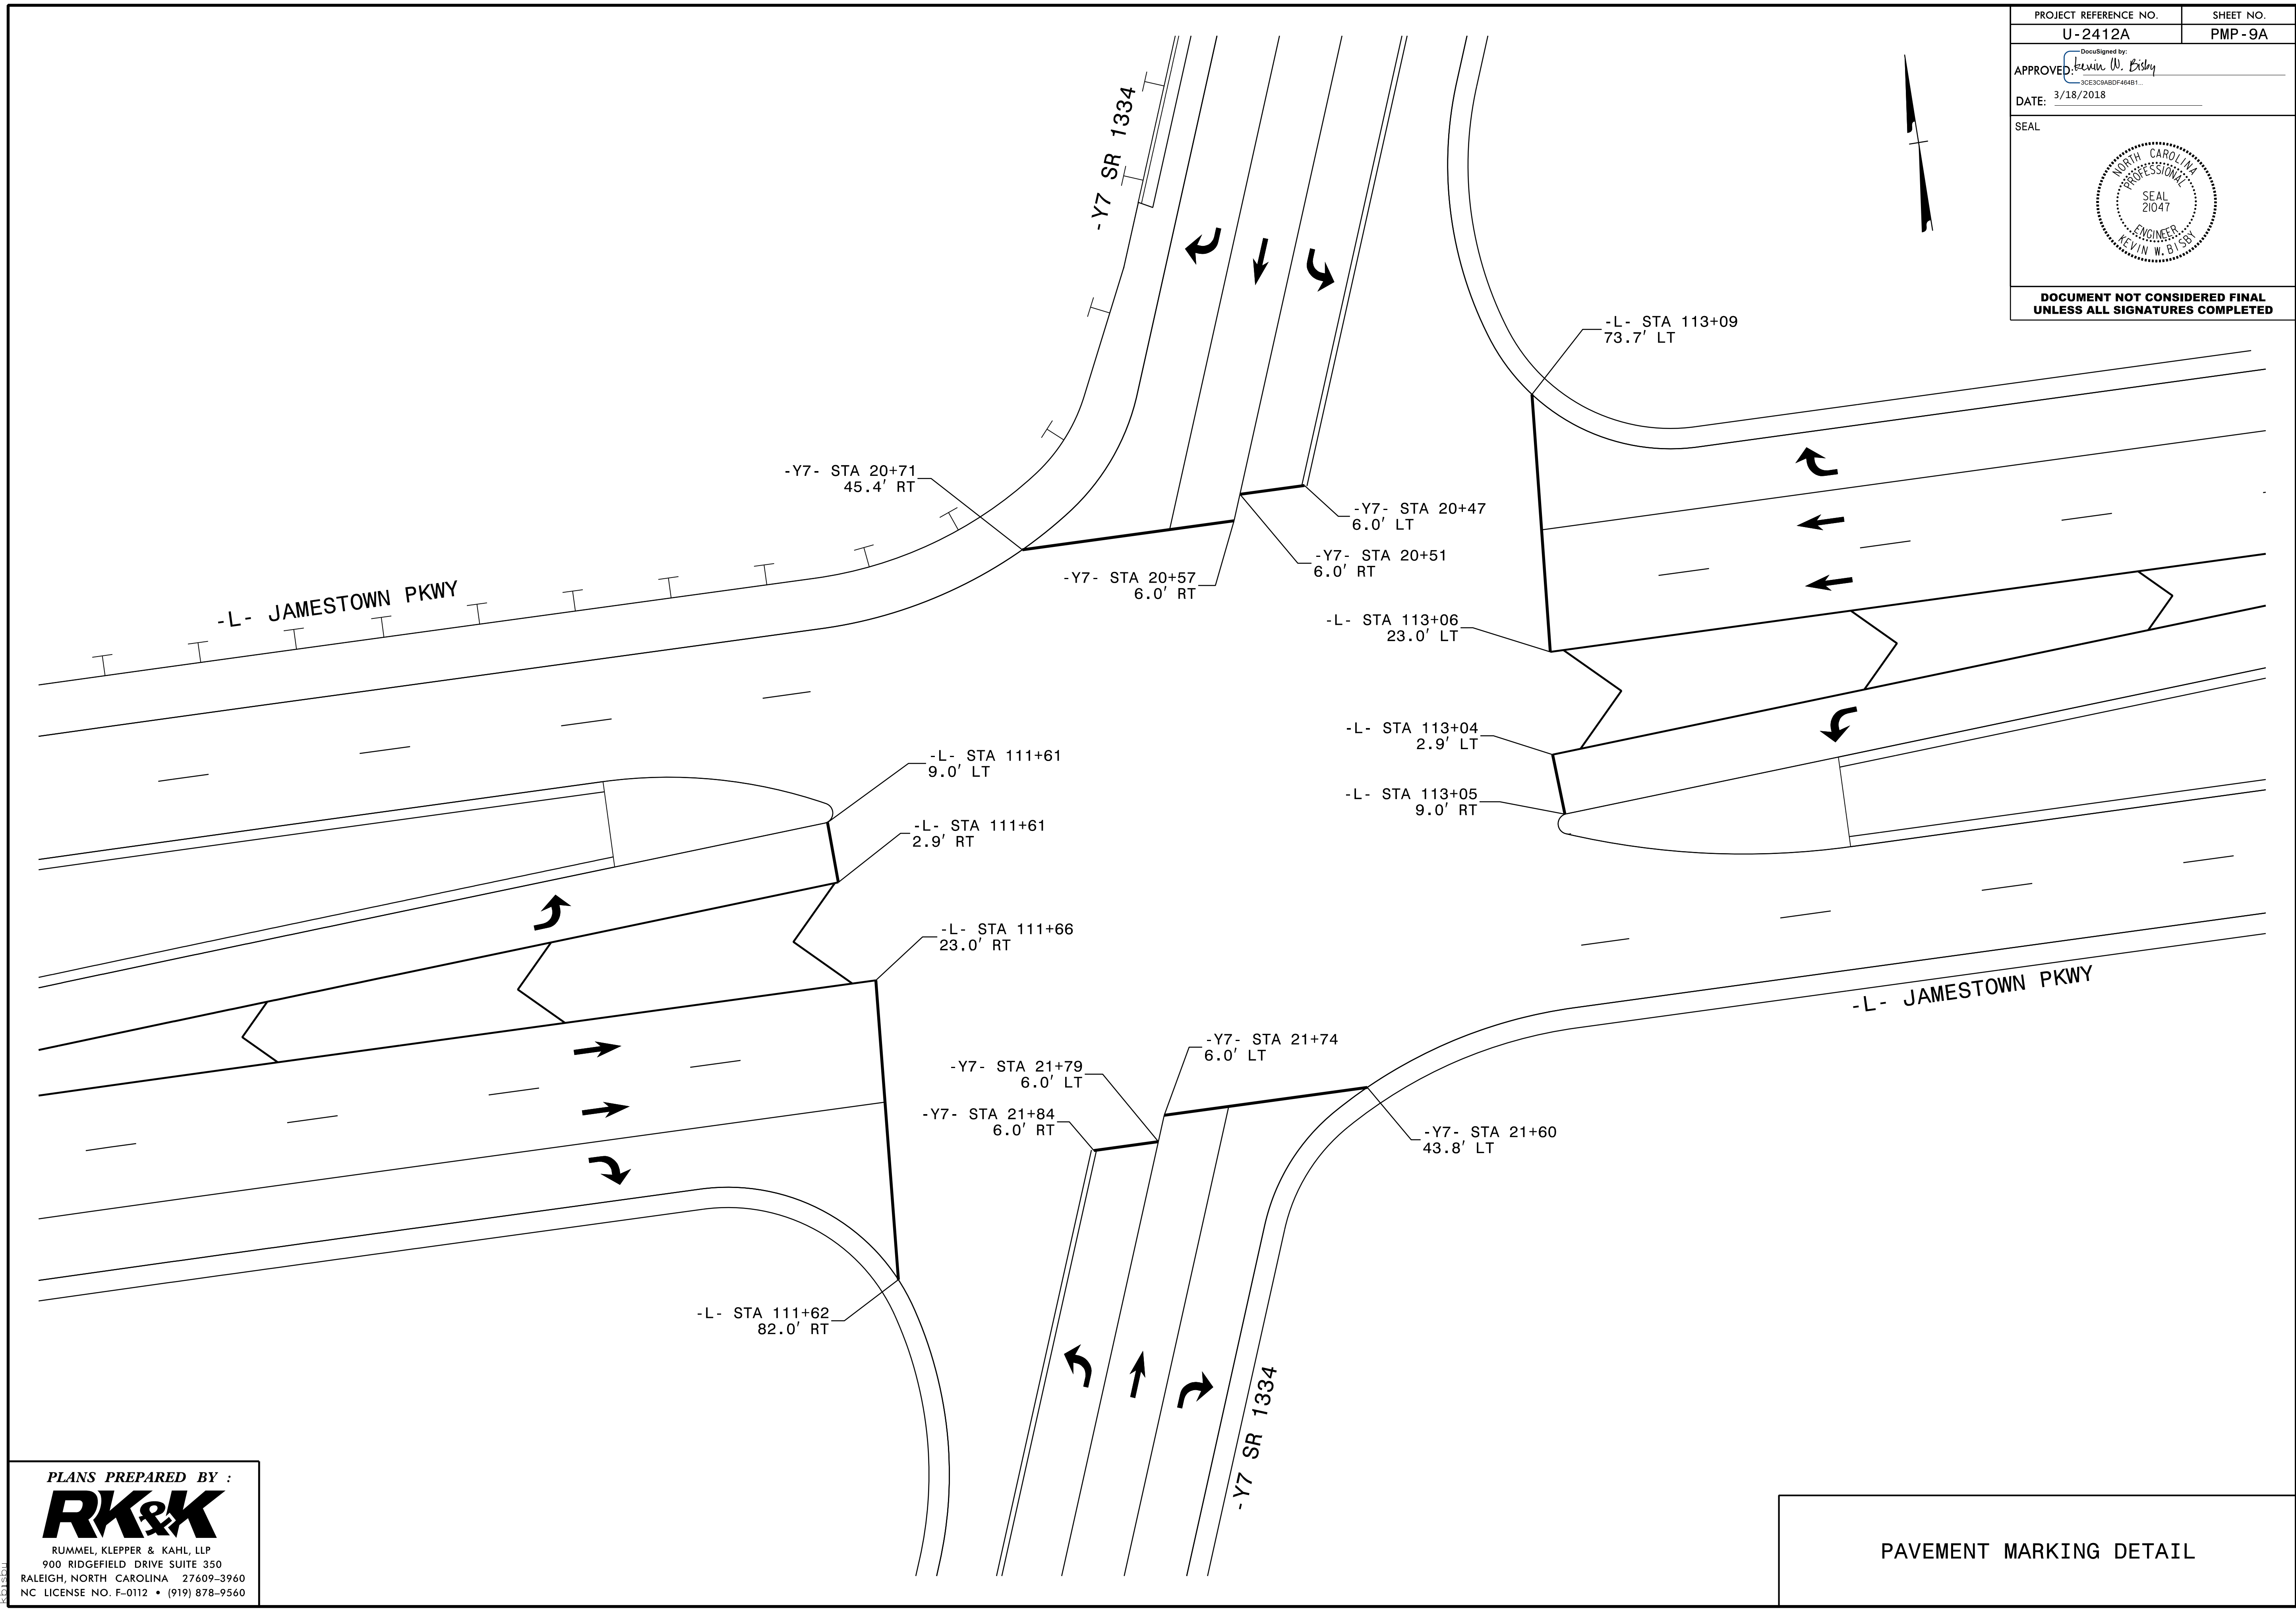


PROJECT REFERENCE NO. U-2412A	SHEET NO. PMP-9A
APPROVED:  3CE3C8AB0F481	
DATE: 3/18/2018	
SEAL 	
DOCUMENT NOT CONSIDERED FINAL UNLESS ALL SIGNATURES COMPLETED	



3/18/2018 12:50 PM PSH09A.dgn  
K11111

PLANS PREPARED BY :



RUMMEL, KLEPPER & KAHL, LLP  
900 RIDGEFIELD DRIVE SUITE 350  
RALEIGH, NORTH CAROLINA 27609-3960  
NC LICENSE NO. F-0112 • (919) 878-9560

PAVEMENT MARKING DETAIL