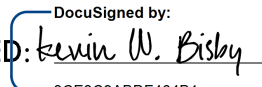

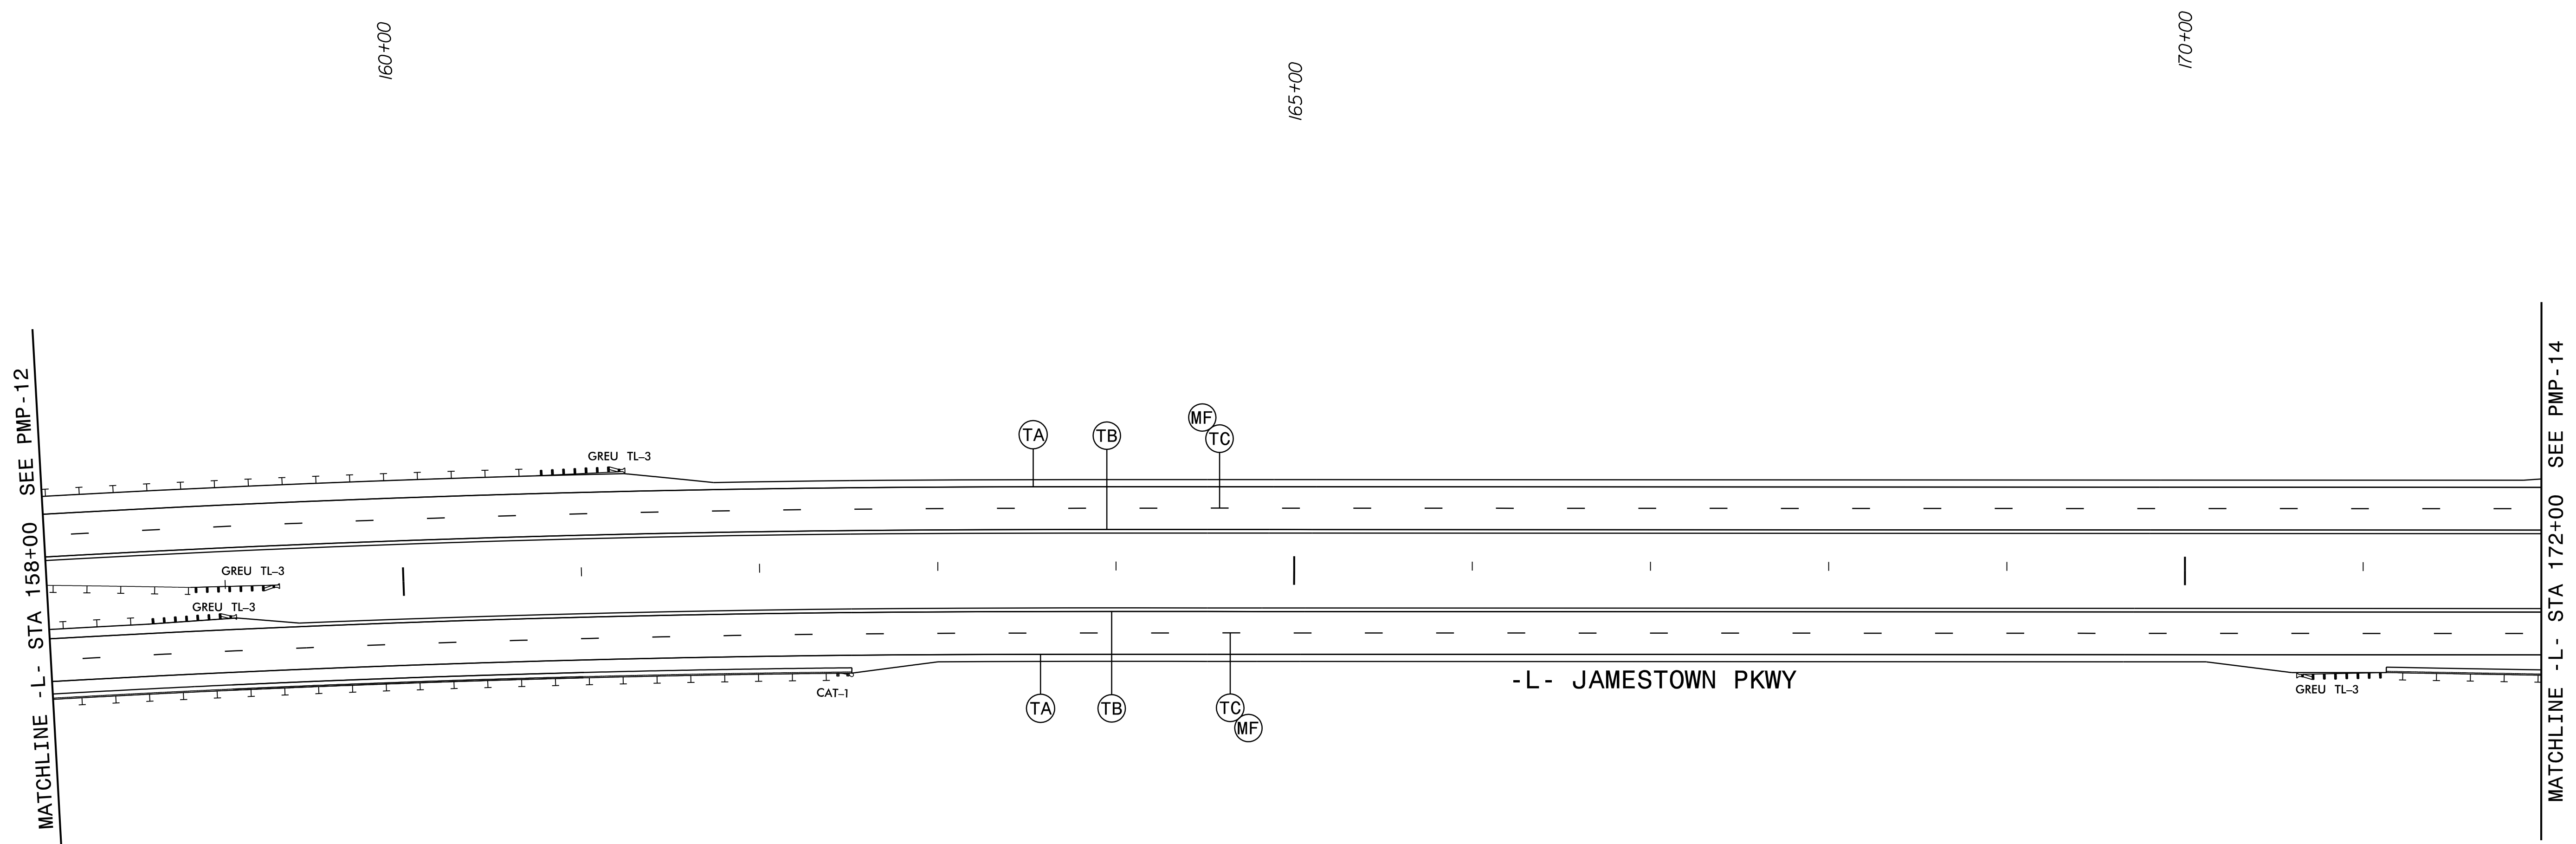


|  |                     |
|--|---------------------|
| PROJECT REFERENCE NO.<br>U-2412A   | SHEET NO.<br>PMP-13 |
| APPROVED: <br>3/18/2018 |                     |
| DATE: 3/18/2018  |                     |
| SEAL<br>                |                     |
| DOCUMENT NOT CONSIDERED FINAL<br>UNLESS ALL SIGNATURES COMPLETED   |                     |



PAVEMENT MARKING DETAIL

LANE WIDTHS 12' UNLESS OTHERWISE SHOWN.

PLANS PREPARED BY :

**RK&K**

RUMMEL, KLEPPER & KAHL, LLP  
 900 RIDGEFIELD DRIVE SUITE 350  
 RALEIGH, NORTH CAROLINA 27609-3960  
 NC LICENSE NO. F-0112 • (919) 878-9560

3/18/2018 PMP\_PSH13.dgn