



PROJECT REFERENCE NO. U-2412A	SHEET NO. PMP-14A
APPROVED: <i>Kevin W. Bishop</i> <small>DocuSigned by: Kevin W. Bishop 3CE3C9A8DF464B1</small>	
DATE: 3/18/2018	
SEAL 	
DOCUMENT NOT CONSIDERED FINAL UNLESS ALL SIGNATURES COMPLETED	

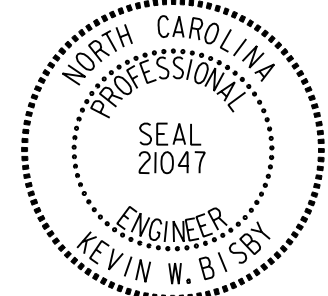

PLANS PREPARED BY :

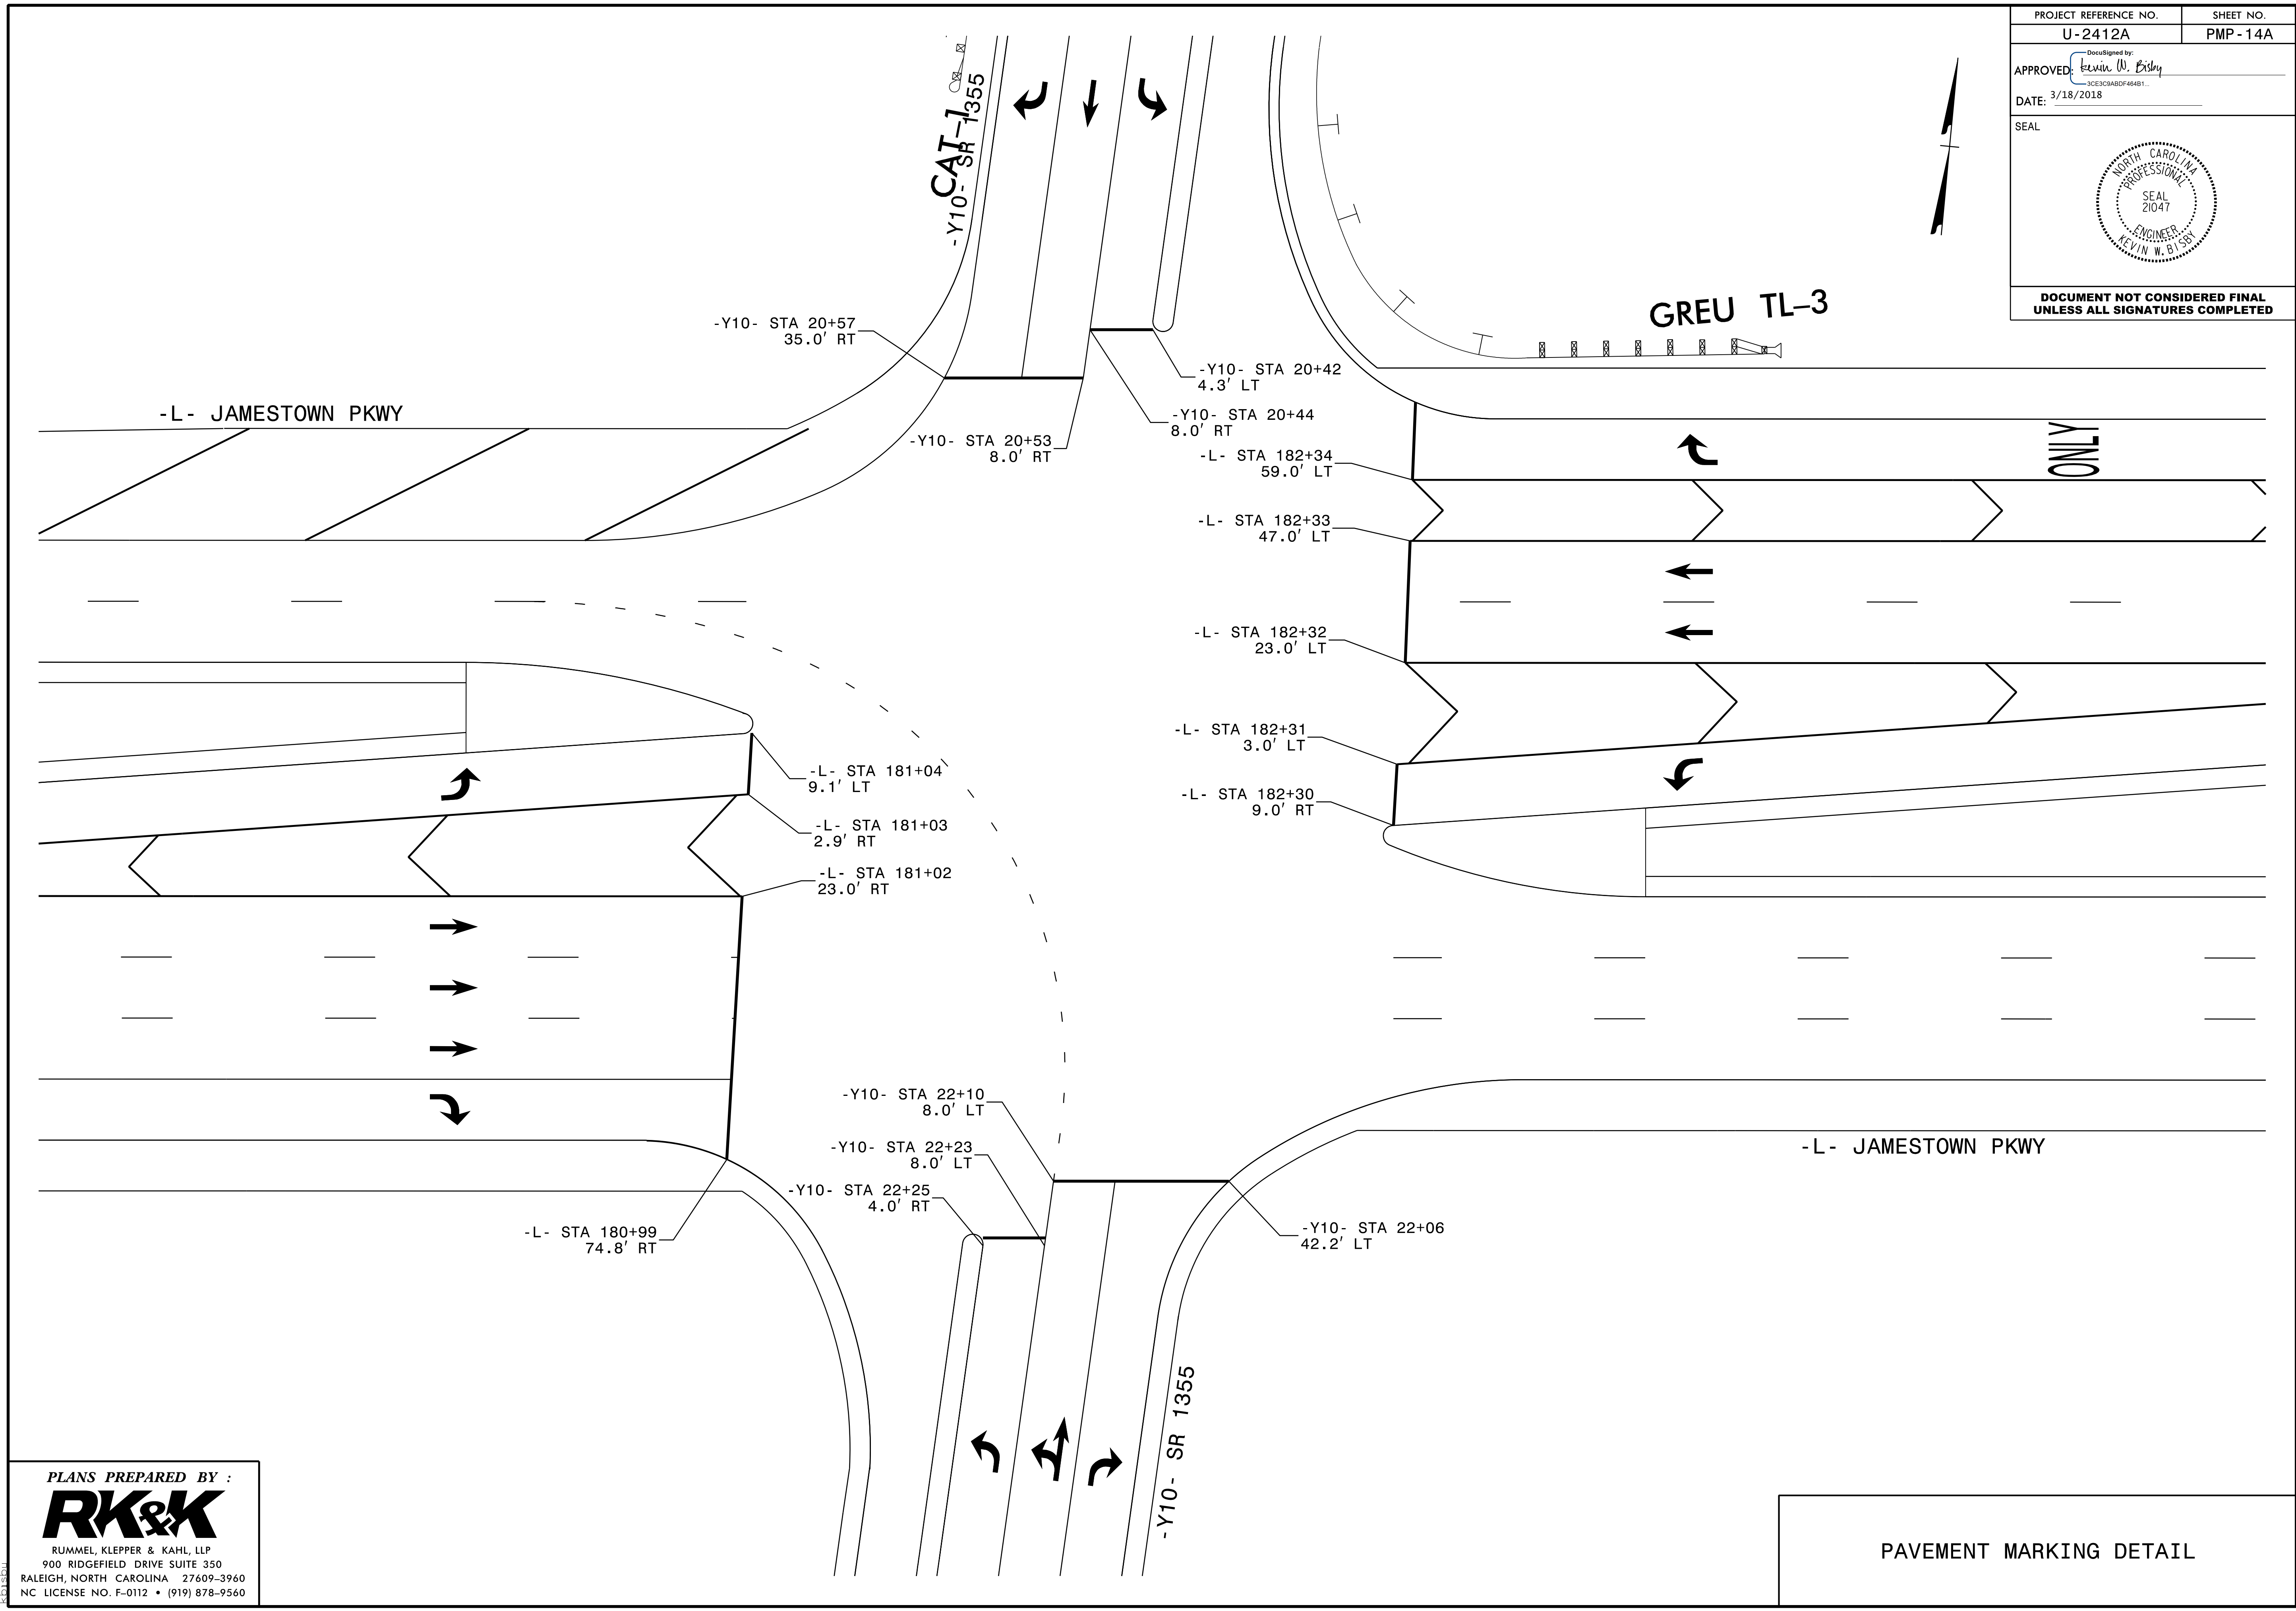

RUMMEL, KLEPPER & KAHL, LLP
900 RIDGEFIELD DRIVE SUITE 350
RALEIGH, NORTH CAROLINA 27609-3940
NC LICENSE NO. F-0112 • (919) 878-9560

PAVEMENT MARKING DETAIL

3/18/2018 PMP_PSH14A.dgn