
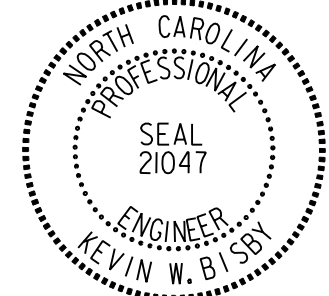


LANE WIDTHS 12' UNLESS OTHERWISE SHOWN.

PROJECT REFERENCE NO. U-2412A	SHEET NO. PMP-18
APPROVED: <i>Kevin W. Bishop</i> SCE3C8ADF6481	
DATE: 3/18/2018	
SEAL	
	
DOCUMENT NOT CONSIDERED FINAL UNLESS ALL SIGNATURES COMPLETED	

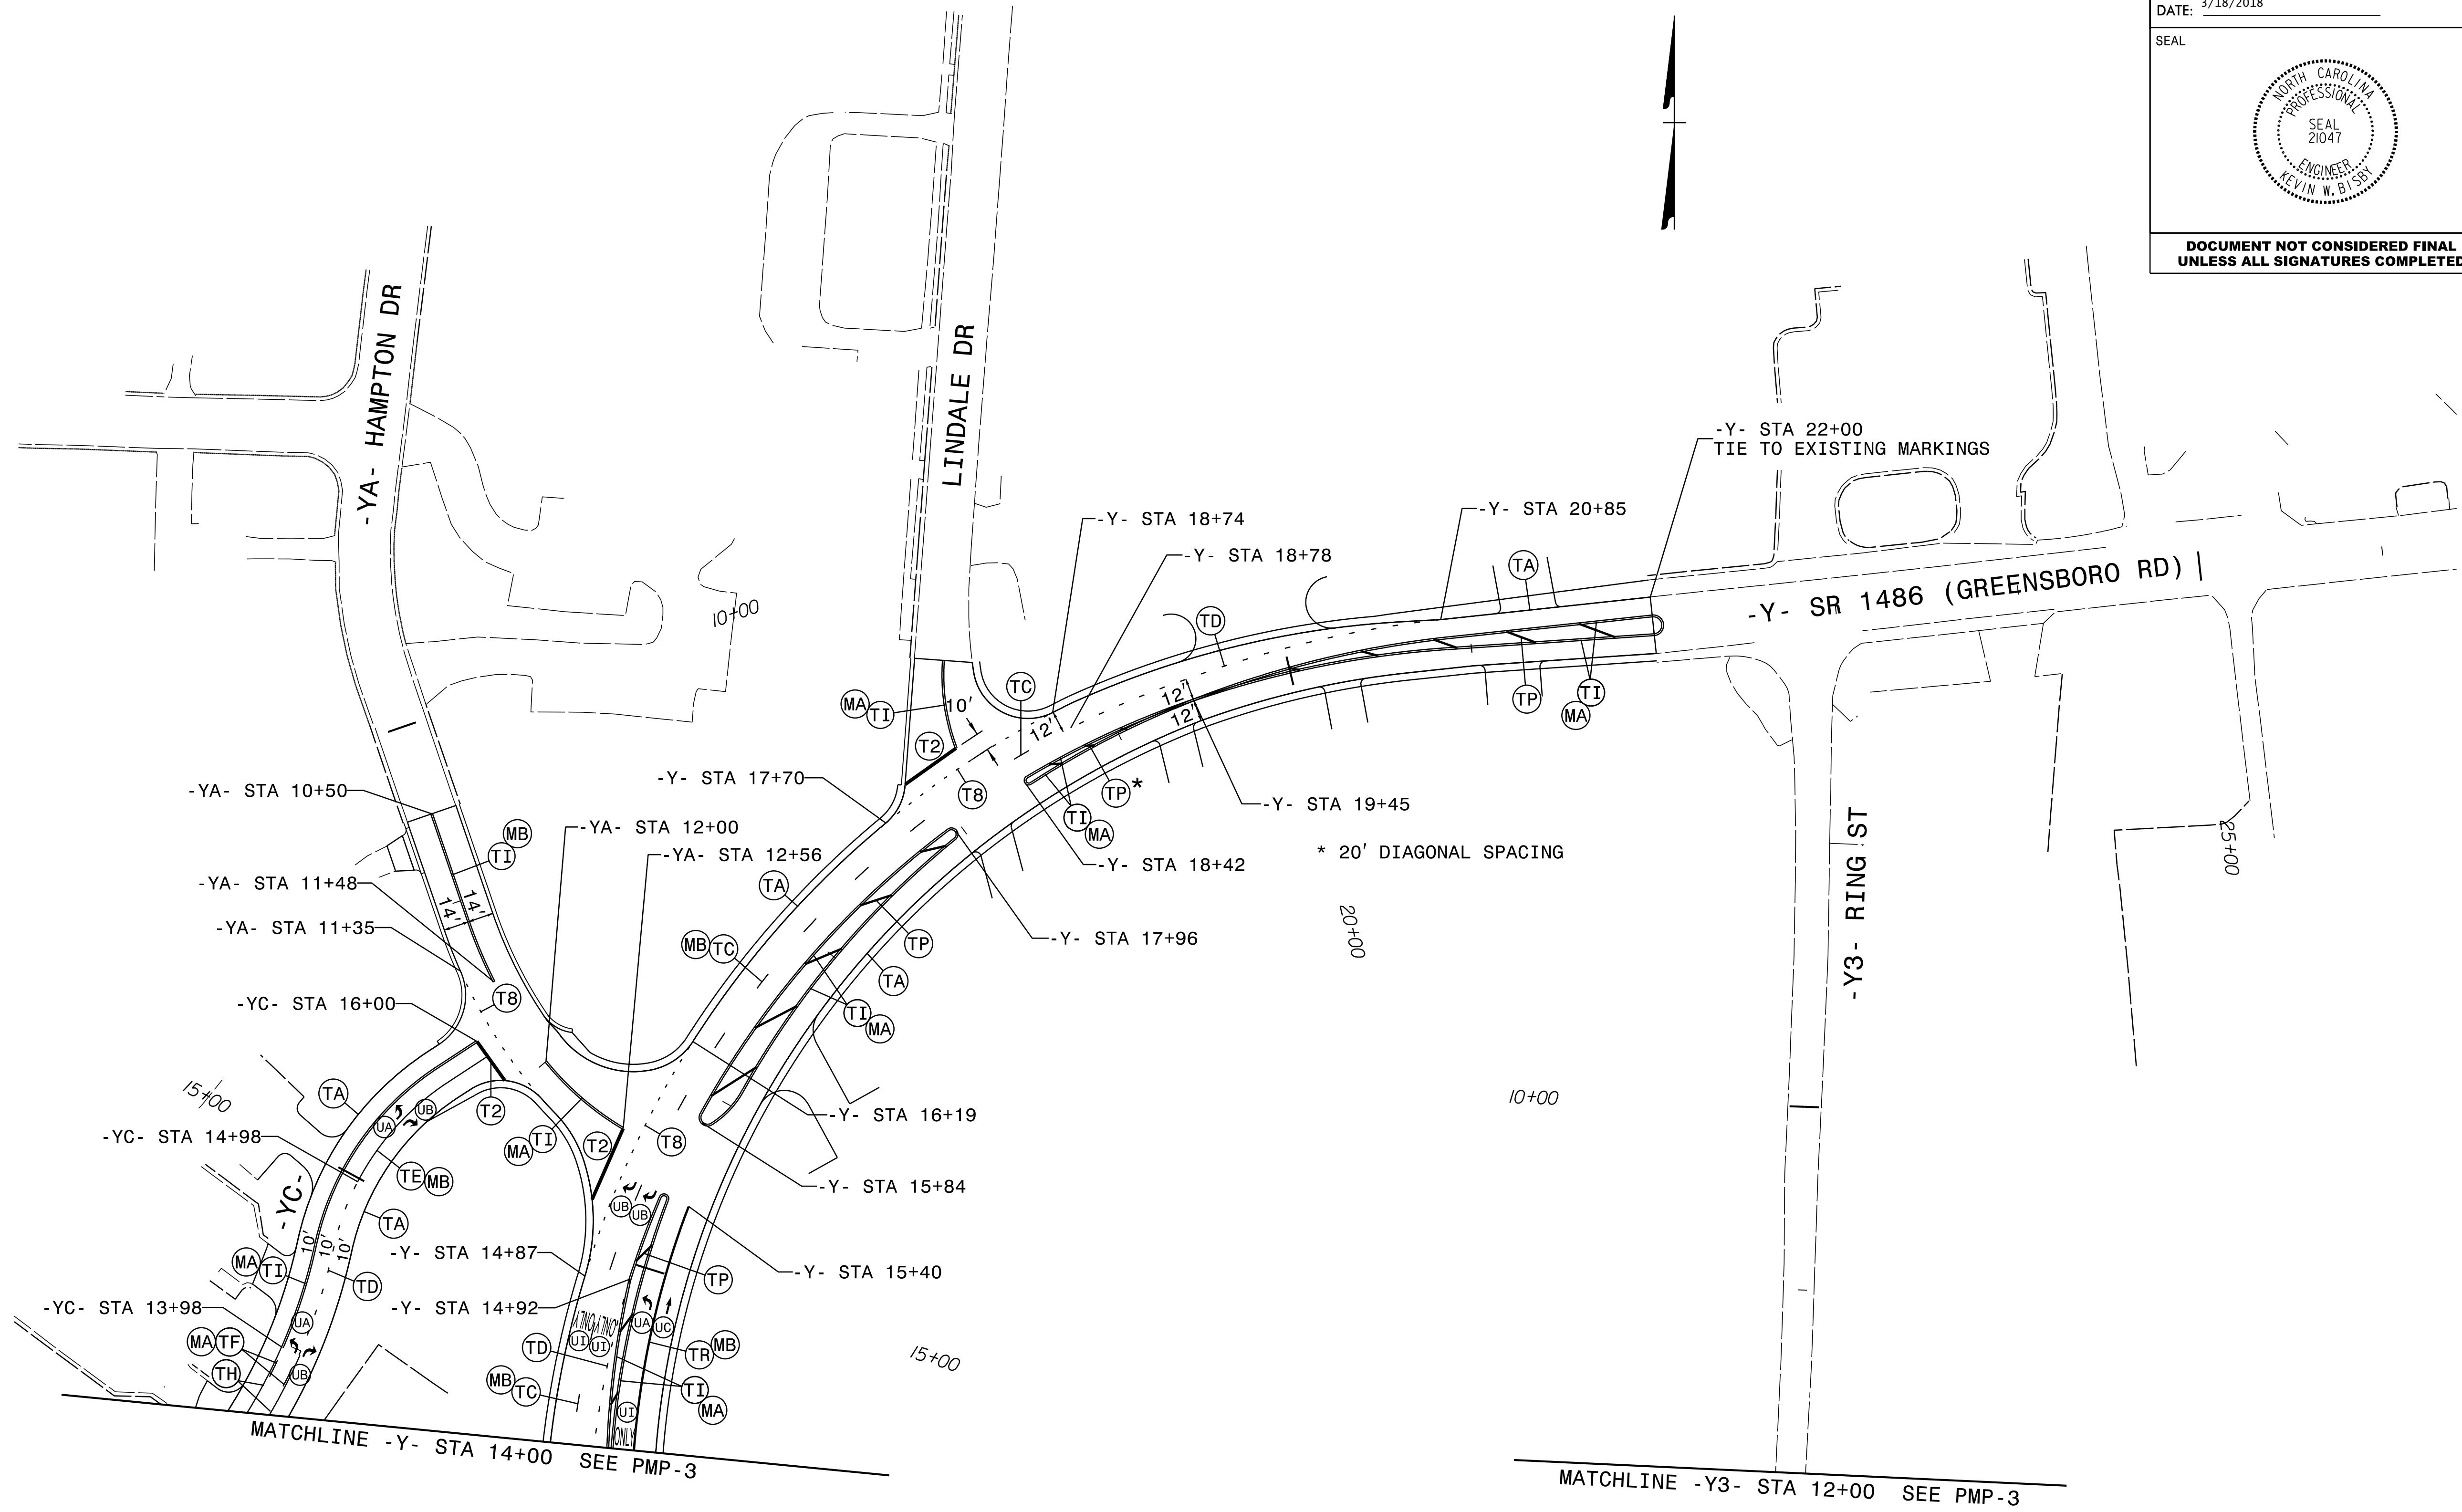

3/18/2018 PMP-18.dgn

PLANS PREPARED BY :

RK&K

RUMMEL, KLEPPER & KAHL, LLP
 900 RIDGEFIELD DRIVE SUITE 350
 RALEIGH, NORTH CAROLINA 27609-3960
 NC LICENSE NO. F-0112 • (919) 878-9560

PAVEMENT MARKING DETAIL