
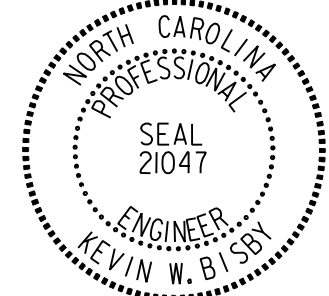


PROJECT REFERENCE NO. U-2412A	SHEET NO. PMP-19
APPROVED: <i>Kevin W. Esling</i> <small>DocuSigned by: 3CE3C9ABDF484B1</small>	
DATE: 3/18/2018	
SEAL	
	
<b>DOCUMENT NOT CONSIDERED FINAL UNLESS ALL SIGNATURES COMPLETED</b>	

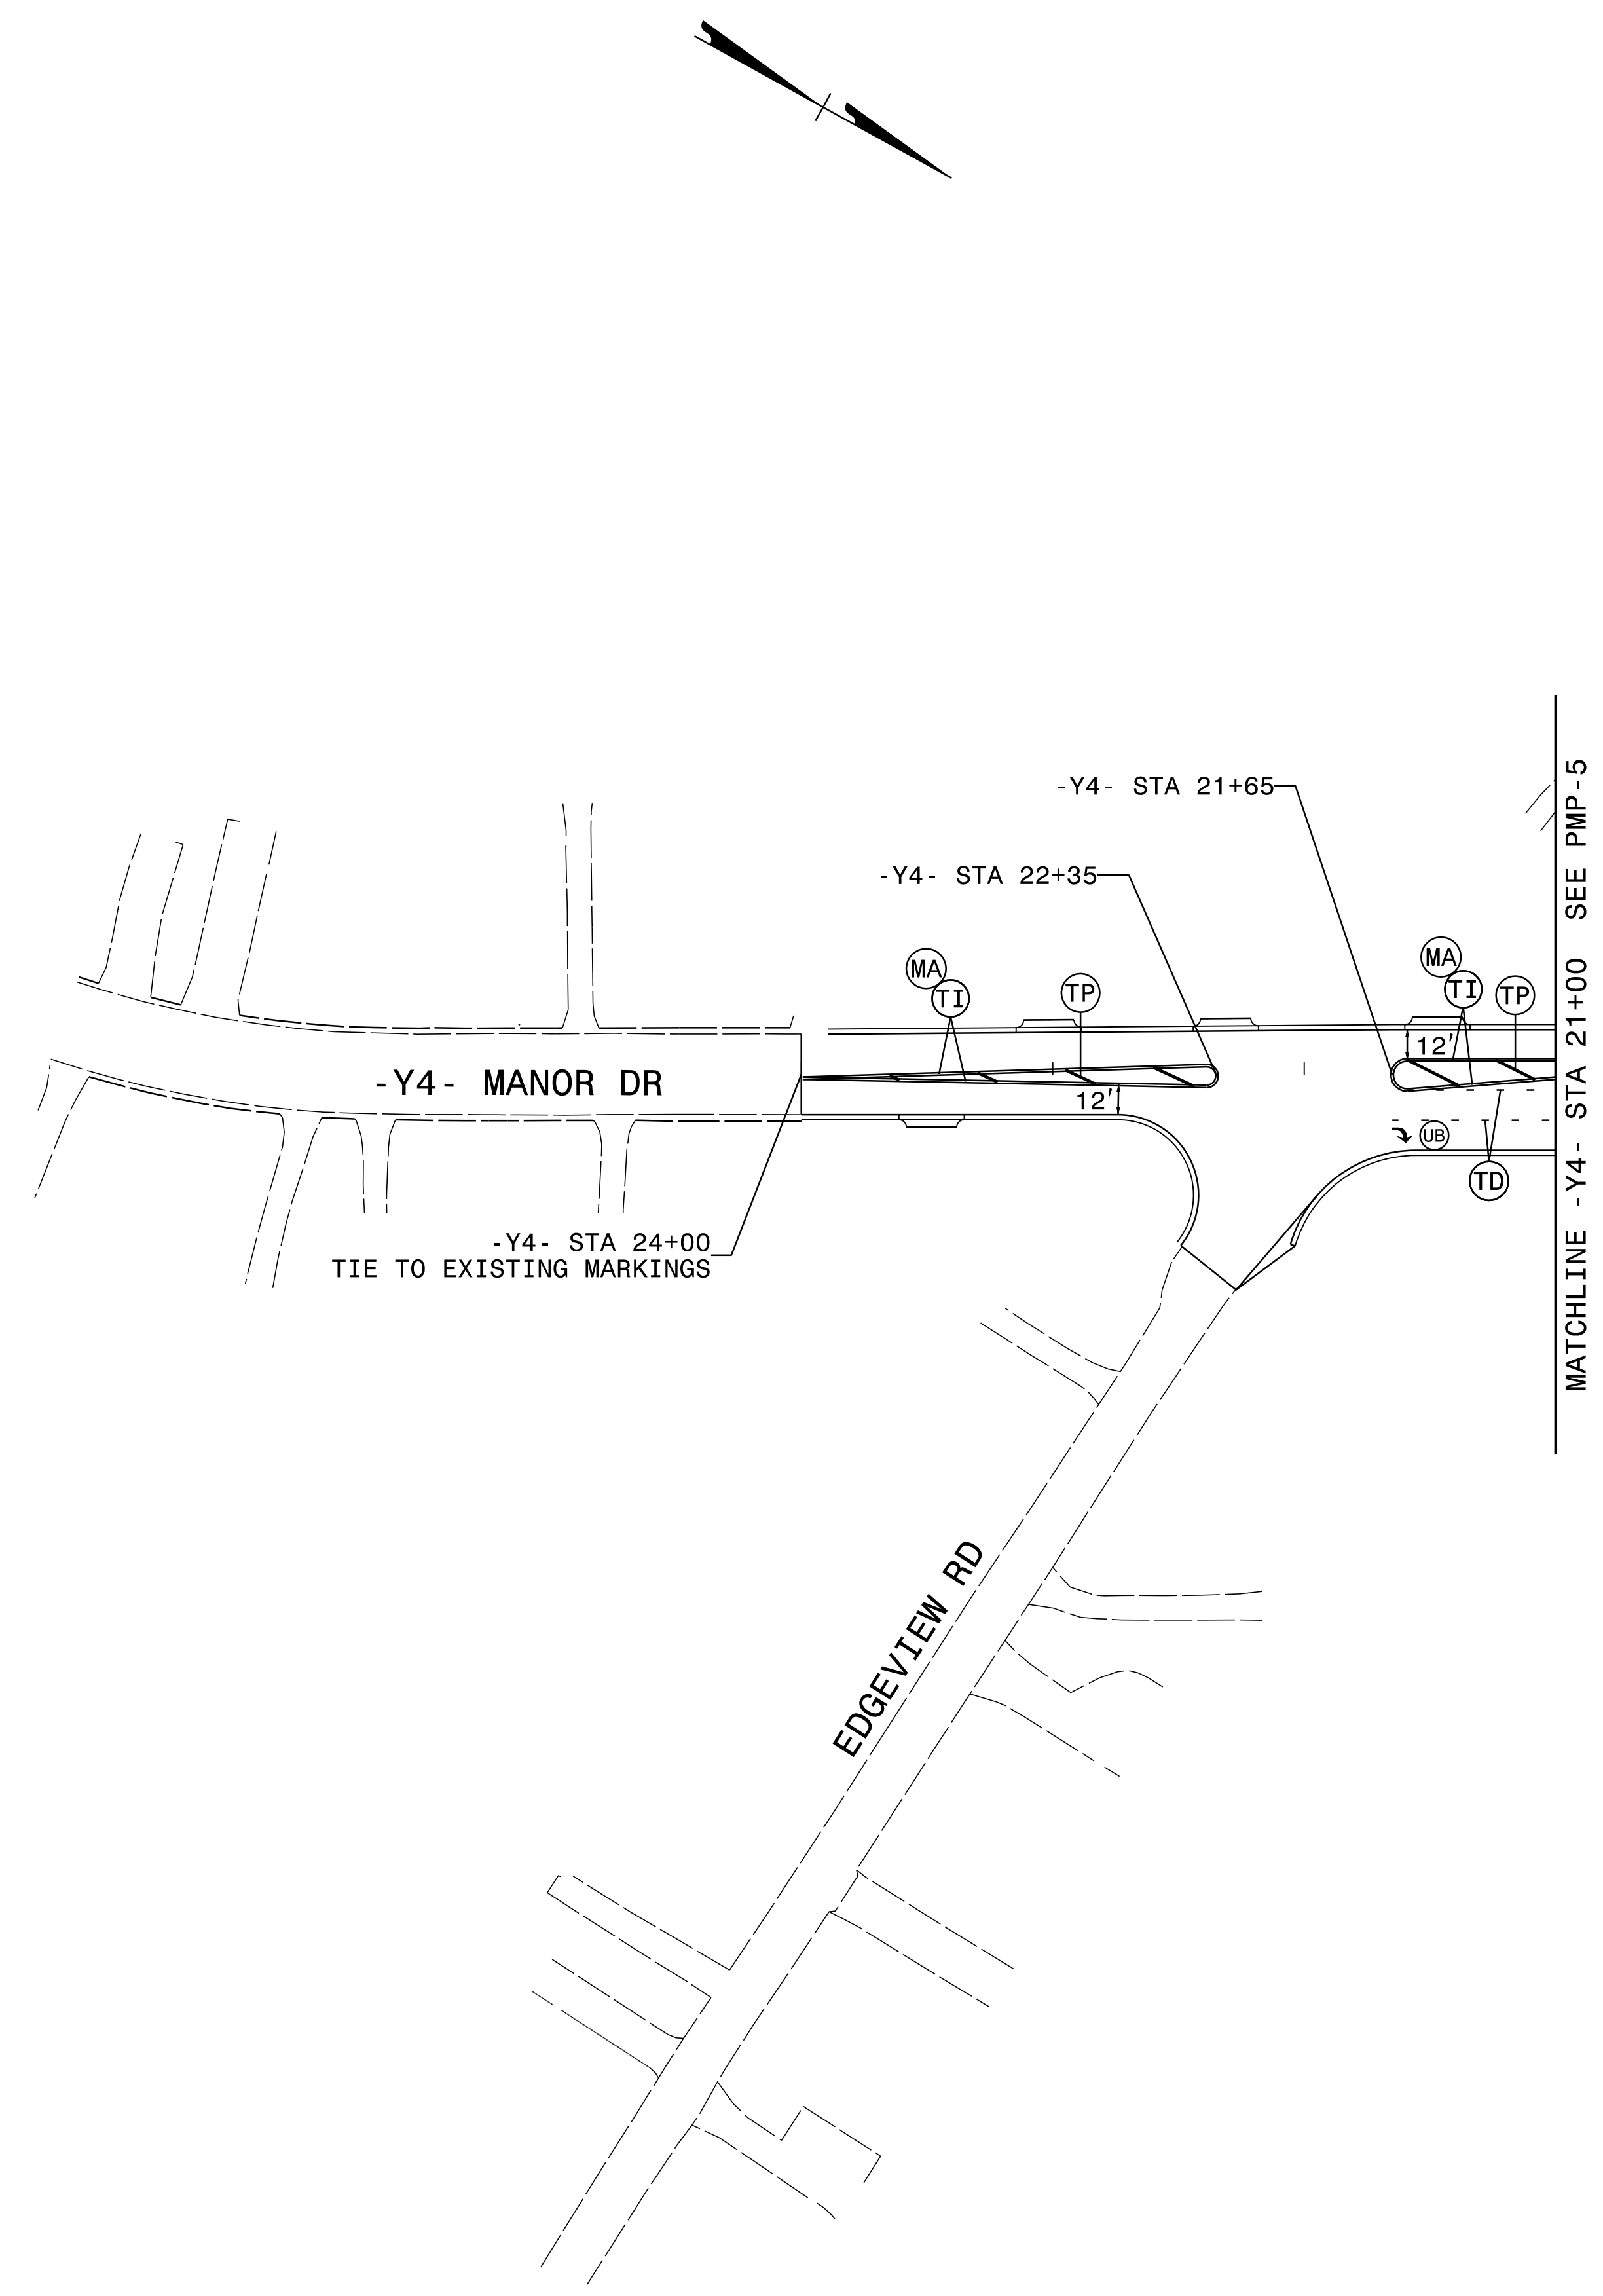

3/18/2018 PMP\_PSH19.dgn

**PLANS PREPARED BY :**  
  
 RUMMEL, KLEPPER & KAHL, LLP  
 900 RIDGEFIELD DRIVE SUITE 350  
 RALEIGH, NORTH CAROLINA 27609-3960  
 NC LICENSE NO. F-0112 • (919) 878-9560

DTHS 12' UNLESS OTHERWISE SHOWN.

PAVEMENT MARKING DETAIL