
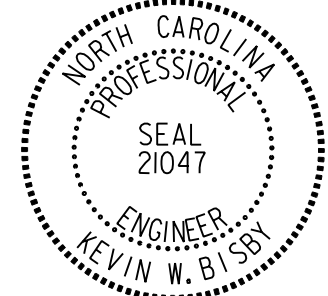


PROJECT REFERENCE NO. U-2412A	SHEET NO. PMP-23
APPROVED: <i>Kevin W. Bisby</i> SCE3C8ADF6481	
DATE: 3/18/2018	
SEAL 	
DOCUMENT NOT CONSIDERED FINAL UNLESS ALL SIGNATURES COMPLETED	

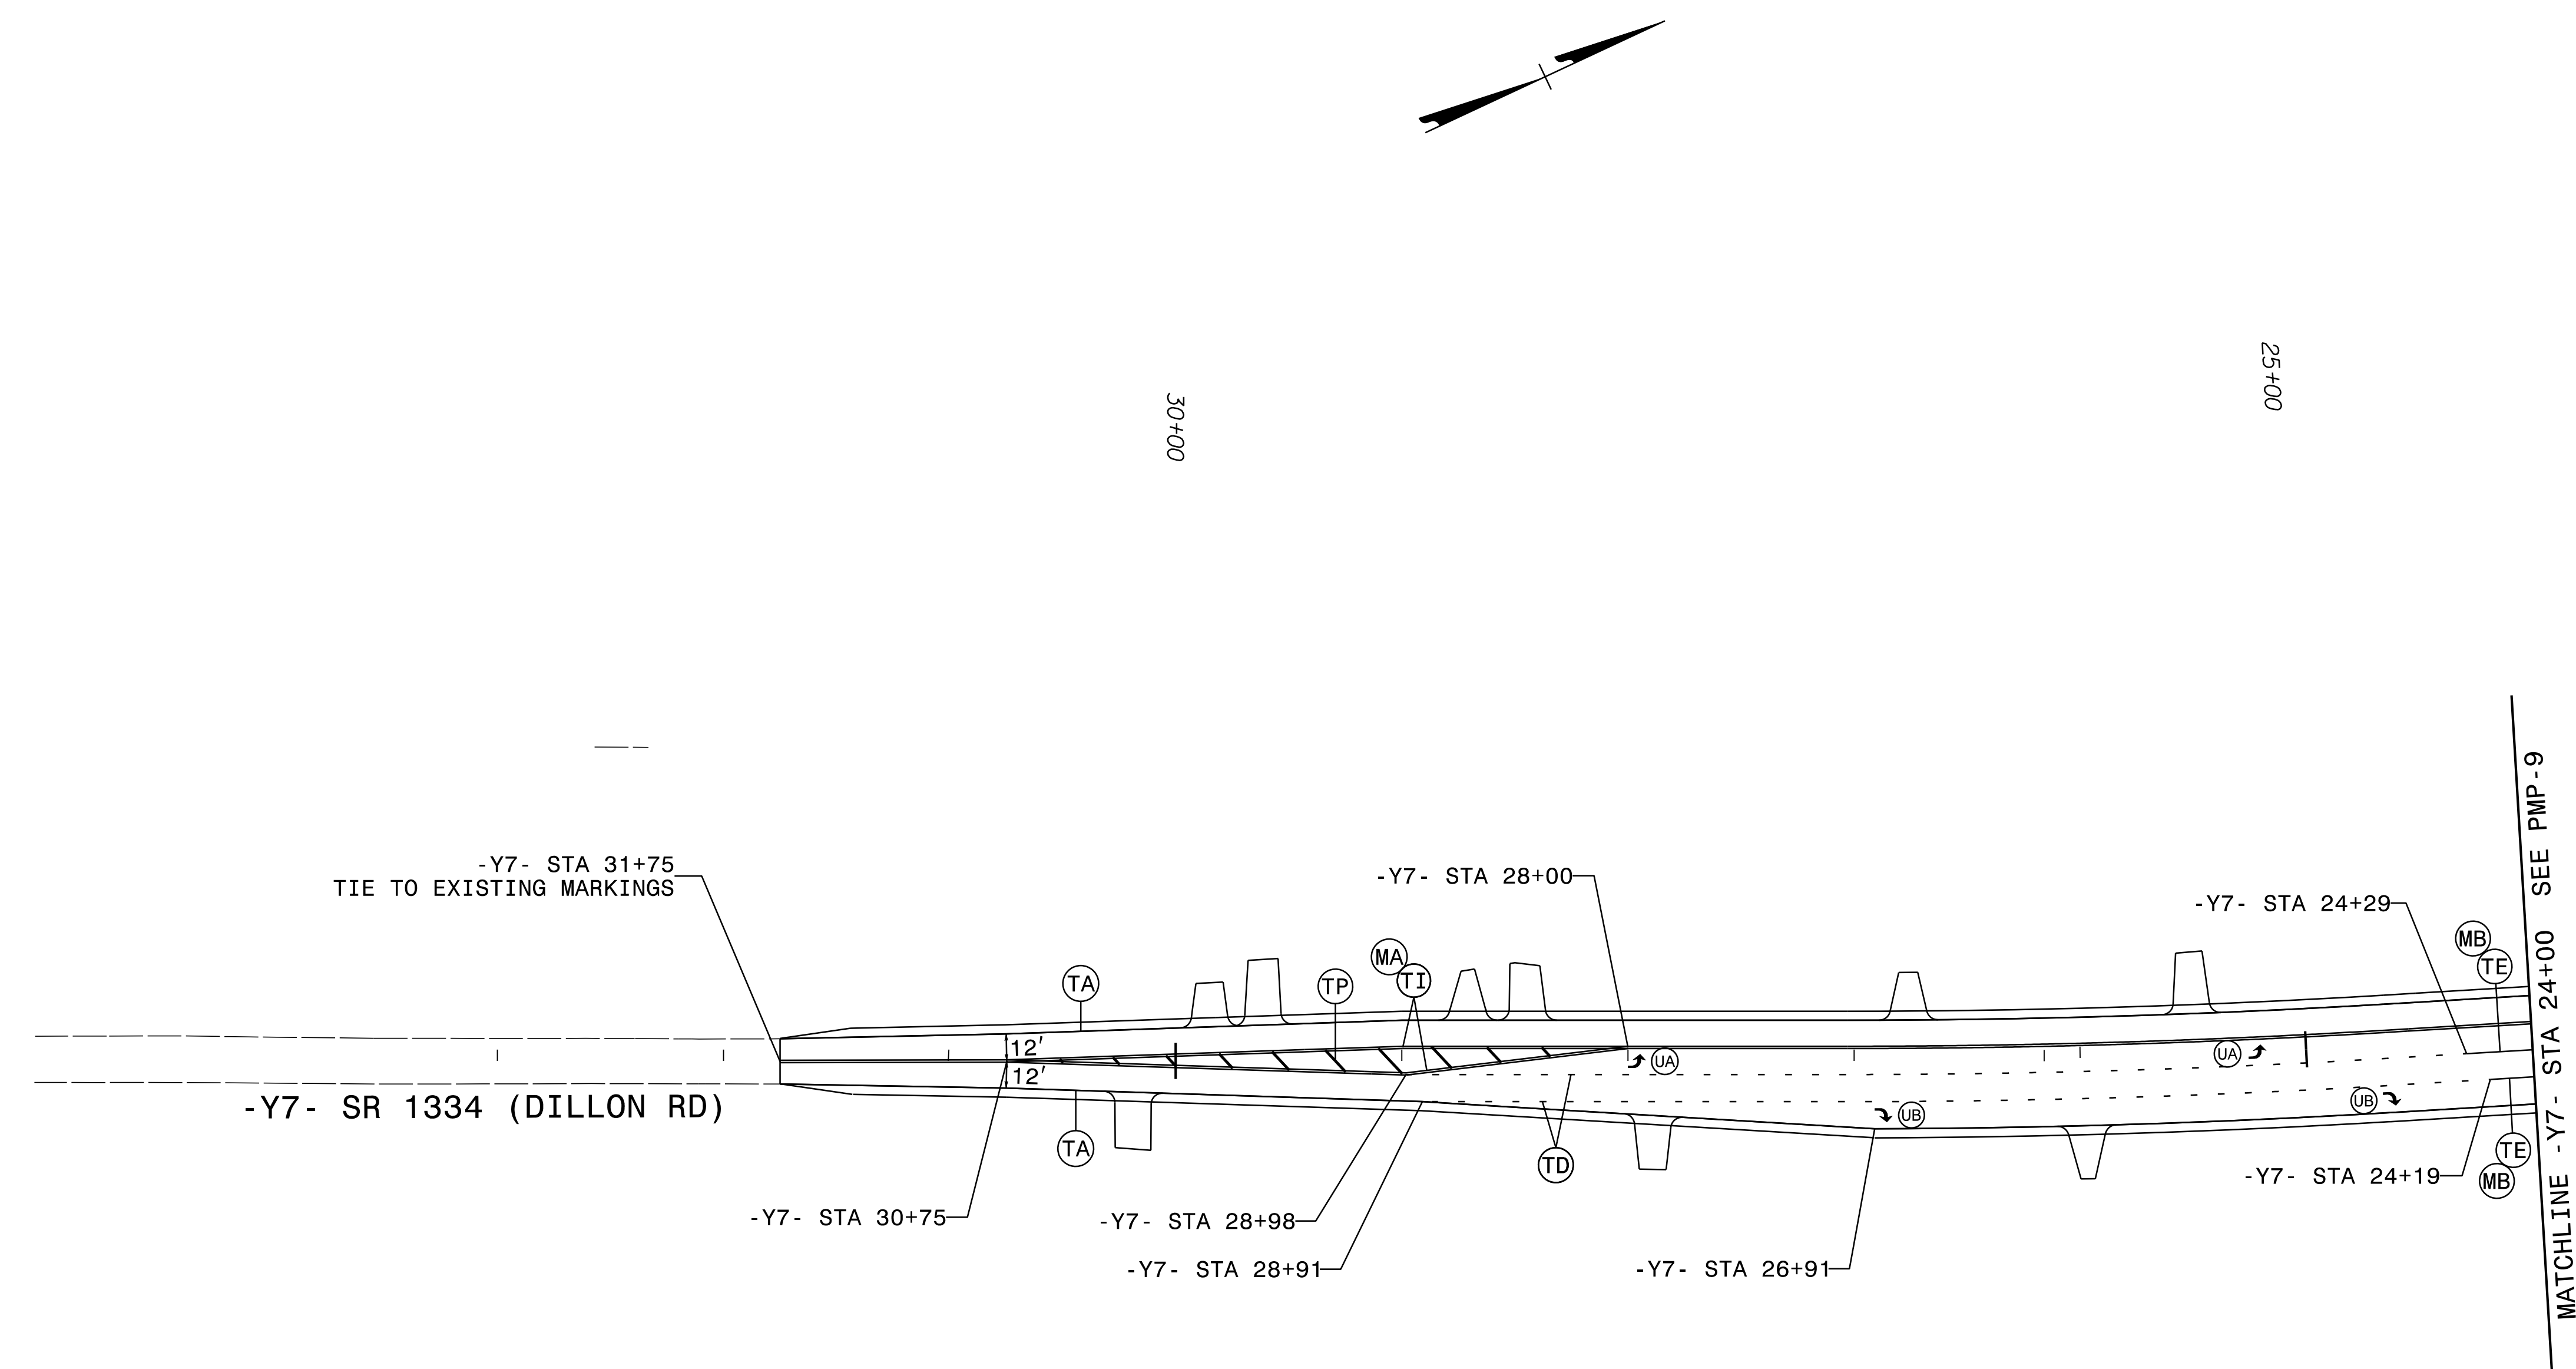

MATCHLINE -Y7- STA 24+00 SEE PMP-9

LANE WIDTHS 12' UNLESS OTHERWISE SHOWN.

PAVEMENT MARKING DETAIL

PLANS PREPARED BY :



RUMMEL, KLEPPER & KAHL, LLP
900 RIDGEFIELD DRIVE SUITE 350
RALEIGH, NORTH CAROLINA 27609-3960
NC LICENSE NO. F-0112 • (919) 878-9560

3/18/2018 PMP-23.dgn