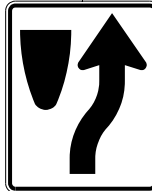
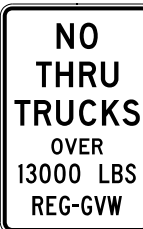
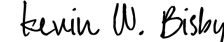
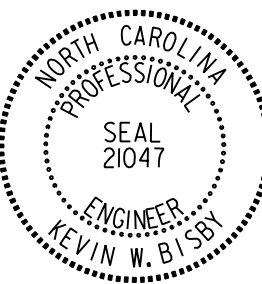
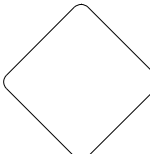
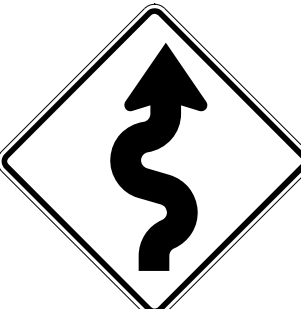
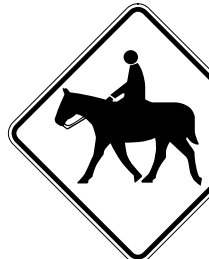
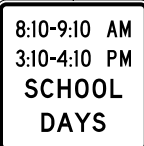
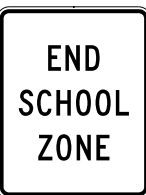
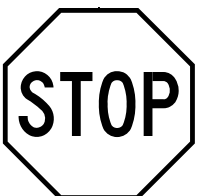
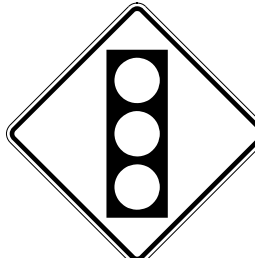
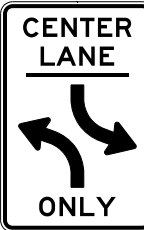


401 QUANTITY REQ'D 18  R4-7 24"X30" ONE "U" POST PER SIGN		402 QUANTITY REQ'D 1  R5-1 36"X36" ONE "U" POST PER SIGN		403 QUANTITY REQ'D 7  R1-1 36"X36" ONE "U" POST PER SIGN TWO "U" POSTS PER SIGN WHEN MOUNTED WITH SIGN 408		404 QUANTITY REQ'D 3  R12-3 (MOD) 24"X36" SEE SIGN-4B FOR SIGN DESIGN ONE "U" POST PER SIGN		405 QUANTITY REQ'D 2  R2-1 24"X30" ONE "U" POST PER SIGN		406 QUANTITY REQ'D 4  R3-7R 36"X36" ONE "U" POST PER SIGN		TIP NO. U-2412A SHEET NO. SIGN-3 DocuSigned by: APPROVED:  3CE3C9ABD0F4B4B1 DATE: 3/18/2018 SEAL  DOCUMENT NOT CONSIDERED FINAL UNLESS ALL SIGNATURES COMPLETED	
407 QUANTITY REQ'D 2  R6-1R 54"X18" TWO "U" POSTS PER SIGN		408 QUANTITY REQ'D 4  R6-1R 36"X12" ONE "U" POST PER SIGN MOUNT BELOW SIGN 403 IN THREE INSTALLATIONS		409 QUANTITY REQ'D 1  R3-18 24"X24" MOUNT BACK TO BACK WITH SIGN 401 IN ONE INSTALLATION		410 QUANTITY REQ'D 5  W14-1 30"X30" ONE "U" POST PER SIGN		411 QUANTITY REQ'D 9  OM4-3 18"X18" ONE "U" POST PER SIGN		412 QUANTITY REQ'D 5  R2-1 24"X30" ONE "U" POST PER SIGN		413 QUANTITY REQ'D 1  W1-5R 36"X36" ONE "U" POST PER SIGN	
414 QUANTITY REQ'D 1  W13-1P 18"X18" MOUNT BELOW SIGN 413 IN ONE INSTALLATION		415 QUANTITY REQ'D 1  W11-7 30"X30" ONE "U" POST PER SIGN		416 QUANTITY REQ'D 1  S4-3 24"X8" MOUNT ABOVE SIGN 417 IN ONE INSTALLATION		417 QUANTITY REQ'D 1  R2-1 24"X30" ONE "U" POST PER SIGN		418 QUANTITY REQ'D 1  S4-1A 24"X24" MOUNT BELOW SIGN 417 IN ONE INSTALLATION		419 QUANTITY REQ'D 1  S5-2 24"X30" ONE "U" POST PER SIGN		420 QUANTITY REQ'D 4  R2-1 24"X30" ONE "U" POST PER SIGN	
421 QUANTITY REQ'D 1  S1-1 36"X36" ONE "U" POST PER SIGN		422 QUANTITY REQ'D 1  W16-9P 24"X12" MOUNT BELOW SIGN 421 IN ONE INSTALLATION		423 QUANTITY REQ'D 4  R1-1 30"X30" ONE "U" POST PER SIGN		424 QUANTITY REQ'D 1  W3-3 30"X30" ONE "U" POST PER SIGN		425 QUANTITY REQ'D 1  R3-9b 24"X36" ONE "U" POST PER SIGN		426 QUANTITY REQ'D 1  W1-2AL 30"X30" ONE "U" POST PER SIGN		427 QUANTITY REQ'D 1  S4-5 36"X36" ONE "U" POST PER SIGN	
428 QUANTITY REQ'D 4  R2-1 36"X48" TWO "U" POSTS PER SIGN		429 QUANTITY REQ'D 6  R2-1 36"X48" TWO "U" POSTS PER SIGN		430 QUANTITY REQ'D 4  W3-5 48"X48" TWO "U" POSTS PER SIGN		431 QUANTITY REQ'D 1  W3-5 36"X36" ONE "U" POST PER SIGN		PLANS PREPARED BY :  RUMMEL, KLEPPER & KAHL, LLP 900 RIDGEFIELD DRIVE SUITE 350 RALEIGH, NORTH CAROLINA 27609-3960 NC LICENSE NO. F-0112 (919) 878-9560 TYPE "E" SIGNS					