


TIP NO.	SHEET NO.
U-2412A	SIGN-5
APPROVED: DocuSigned by: Kevin W. Bishop 3CE3CBABDF40481...	
DATE: 3/18/2018	
SEAL	
Seal of Kevin W. Bishop, North Carolina Professional Engineer, Seal 21047	
DOCUMENT NOT CONSIDERED FINAL UNLESS ALL SIGNATURES COMPLETED	

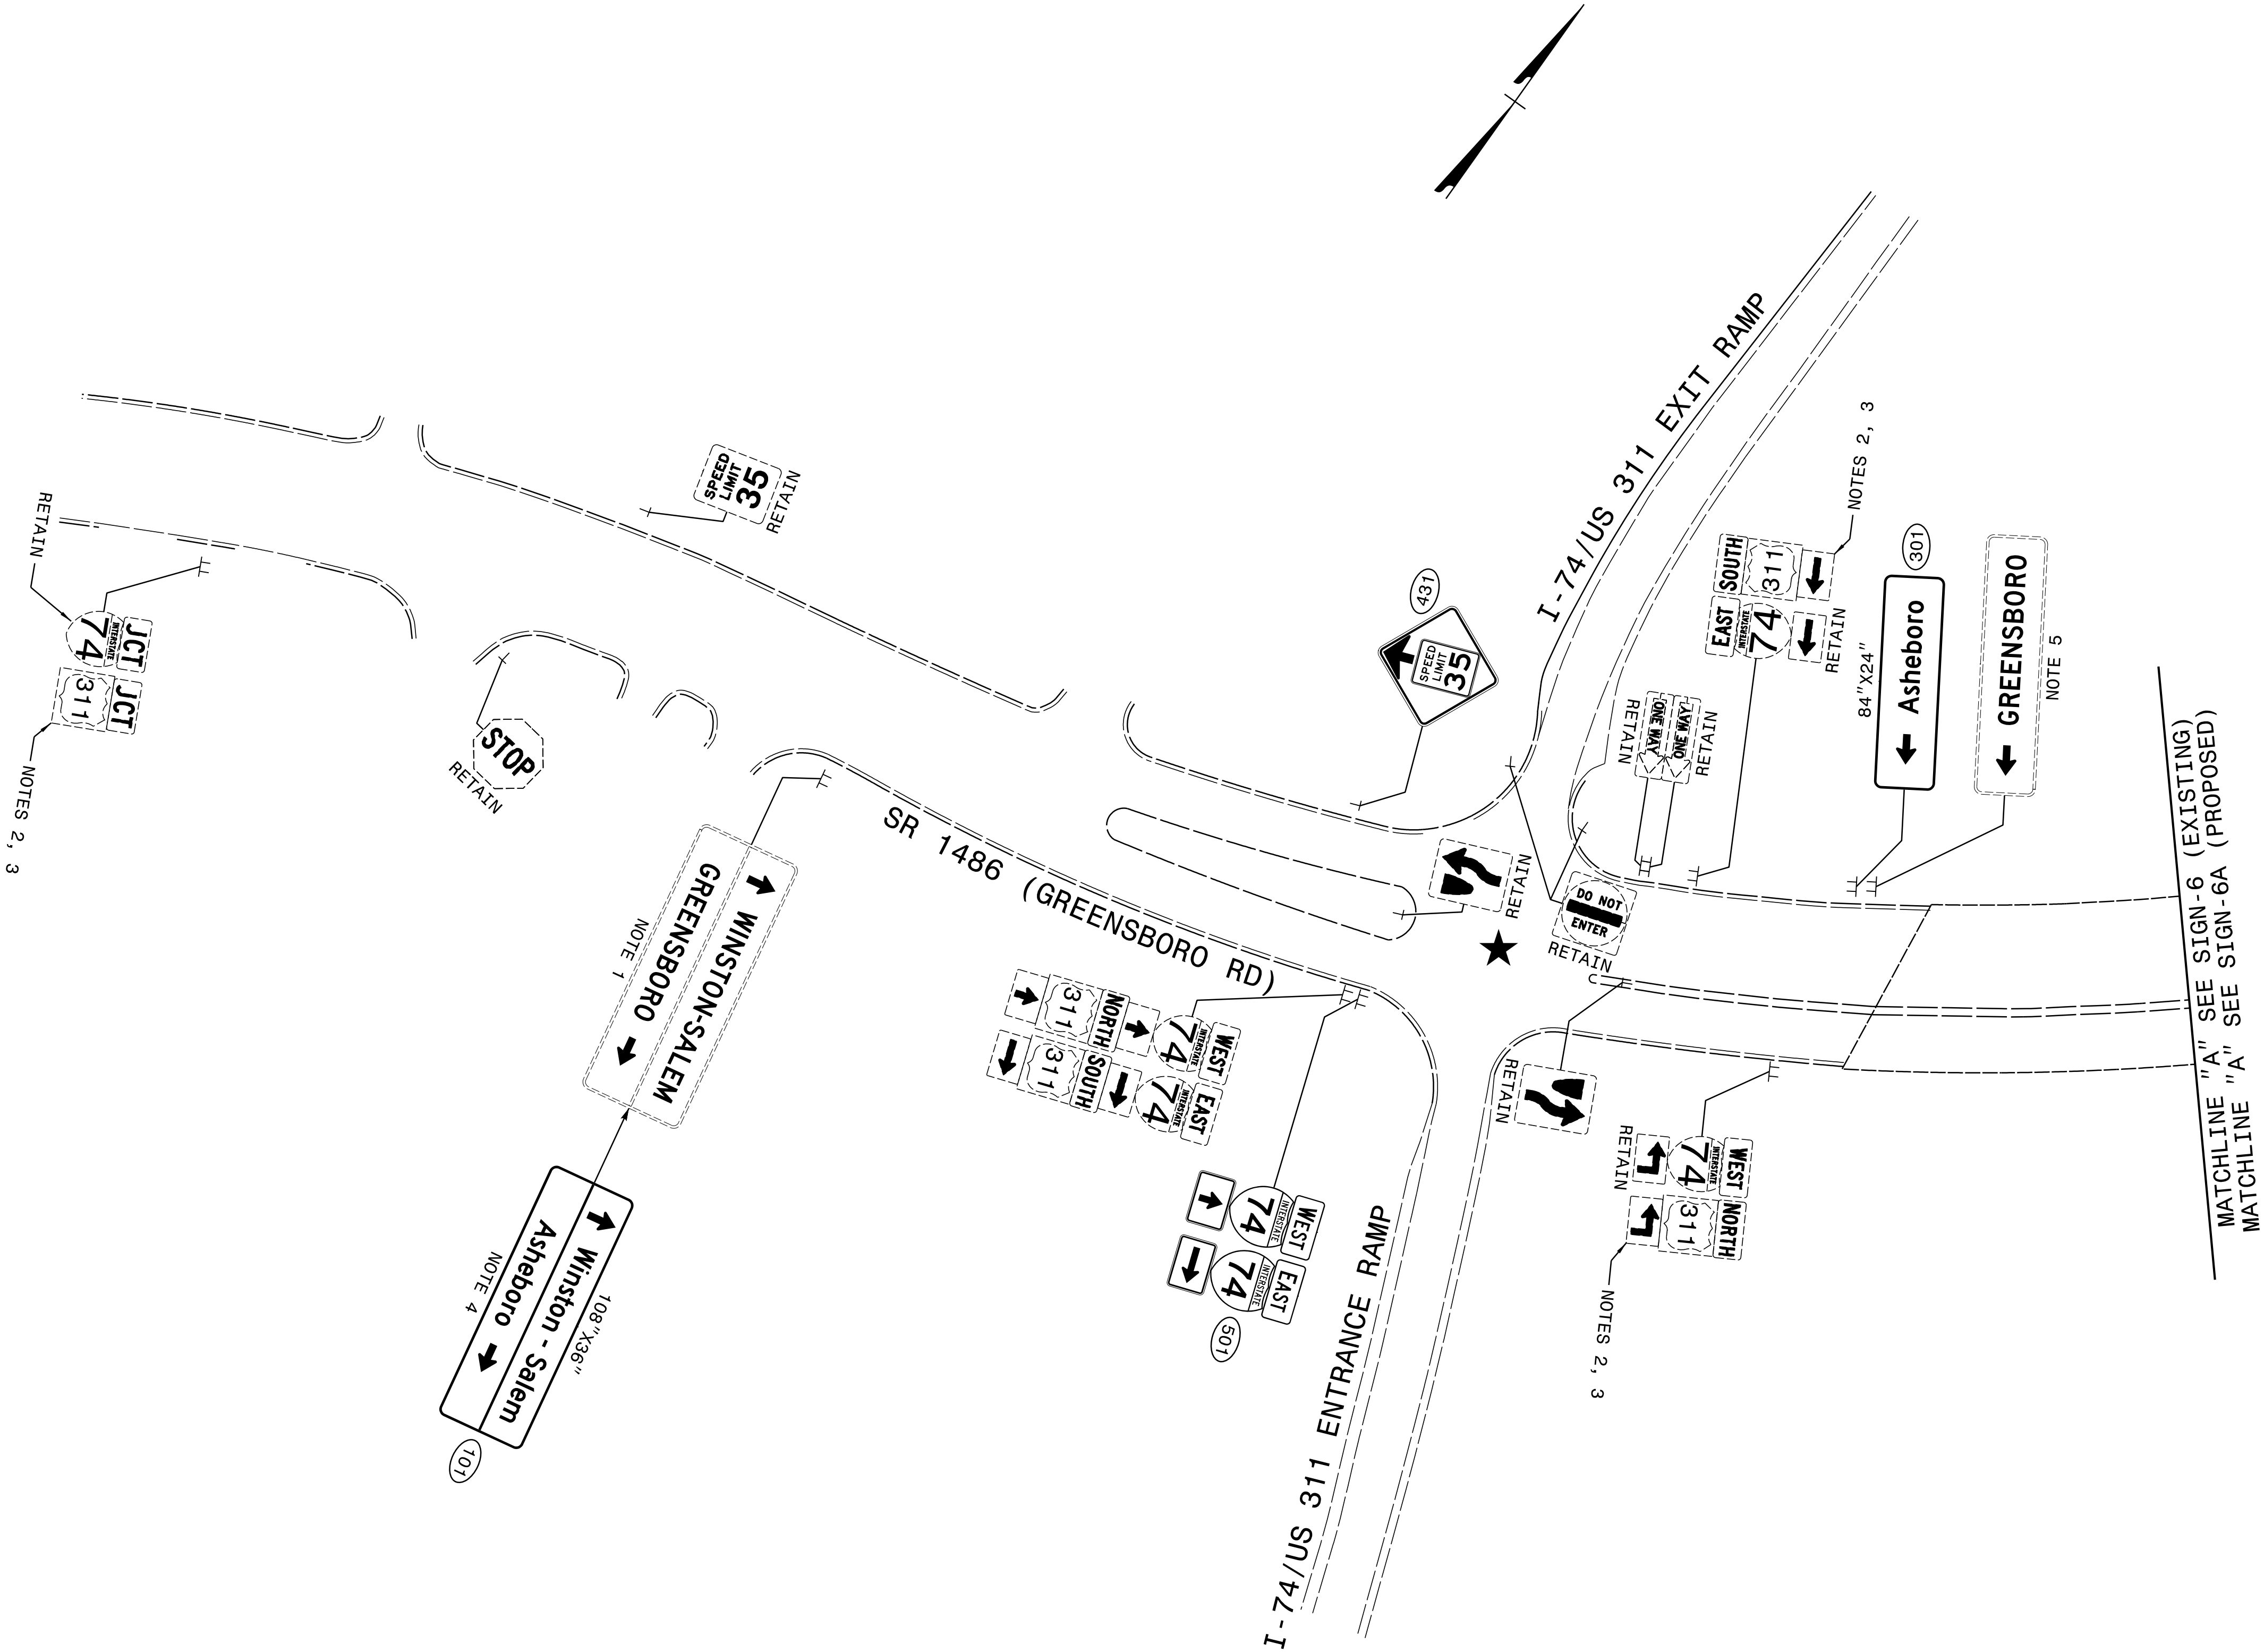

★ TRAFFIC SIGNAL

PLANS PREPARED BY :

RK&K

RUMMEL KLEPPER & KAHL, LLP
900 RIDGEFIELD DRIVE SUITE 350
RALEIGH, NORTH CAROLINA 27609-3960
NC LICENSE NO. F-0112 (919) 878-9560

EXISTING and PROPOSED SIGNS

\$ DATE: \$
\$ FILE: \$
EJH/XLH