
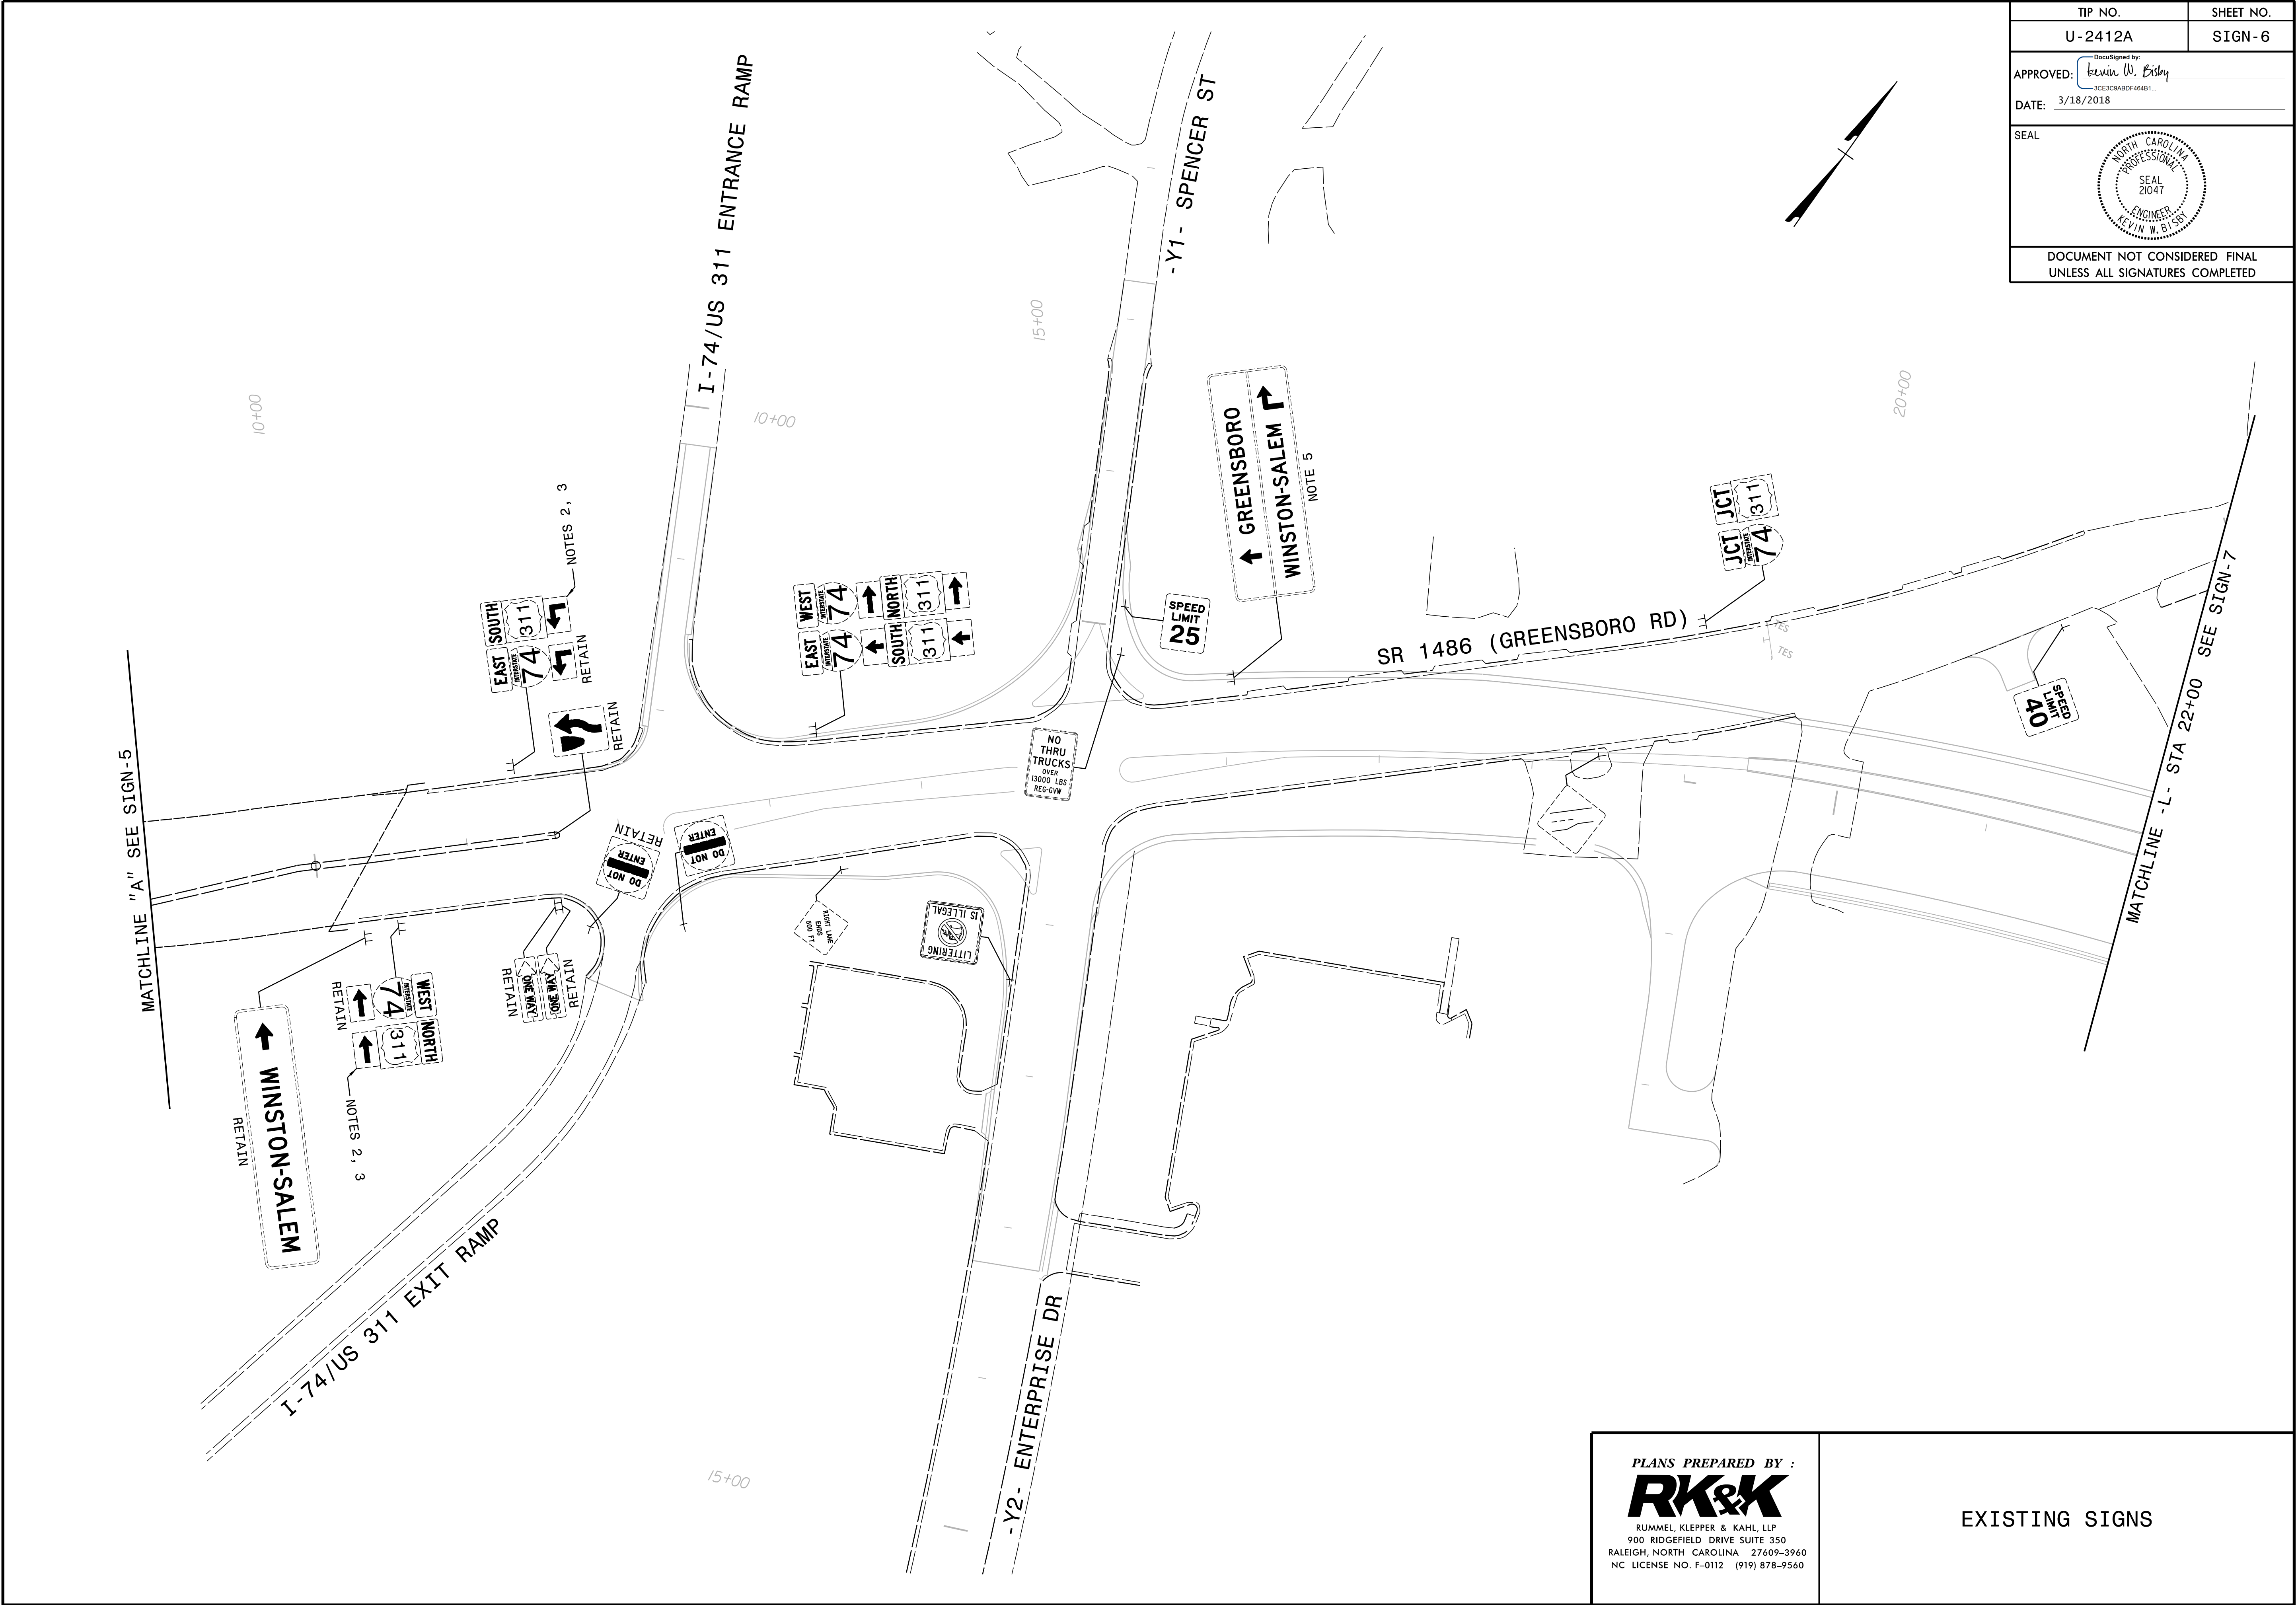


\$DATE\$
\$FILEL\$
EJH/XLH

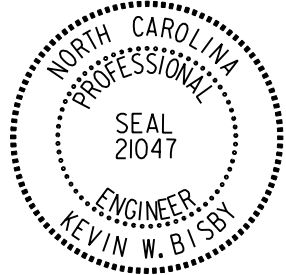

TIP NO.	SHEET NO.
U-2412A	SIGN-6
APPROVED: <i>Kevin W. Bishop</i> 3CE3C3ABDF46B1	
DATE: 3/18/2018	
SEAL 	
DOCUMENT NOT CONSIDERED FINAL UNLESS ALL SIGNATURES COMPLETED	

PLANS PREPARED BY :

RK&K

RUMMEL KLEPPER & KAHL, LLP
 900 RIDGEFIELD DRIVE SUITE 350
 RALEIGH, NORTH CAROLINA 27609-3960
 NC LICENSE NO. F-0112 (919) 878-9560

EXISTING SIGNS