



\$DATE\$  
\$FILEL\$  
EJH/XLH

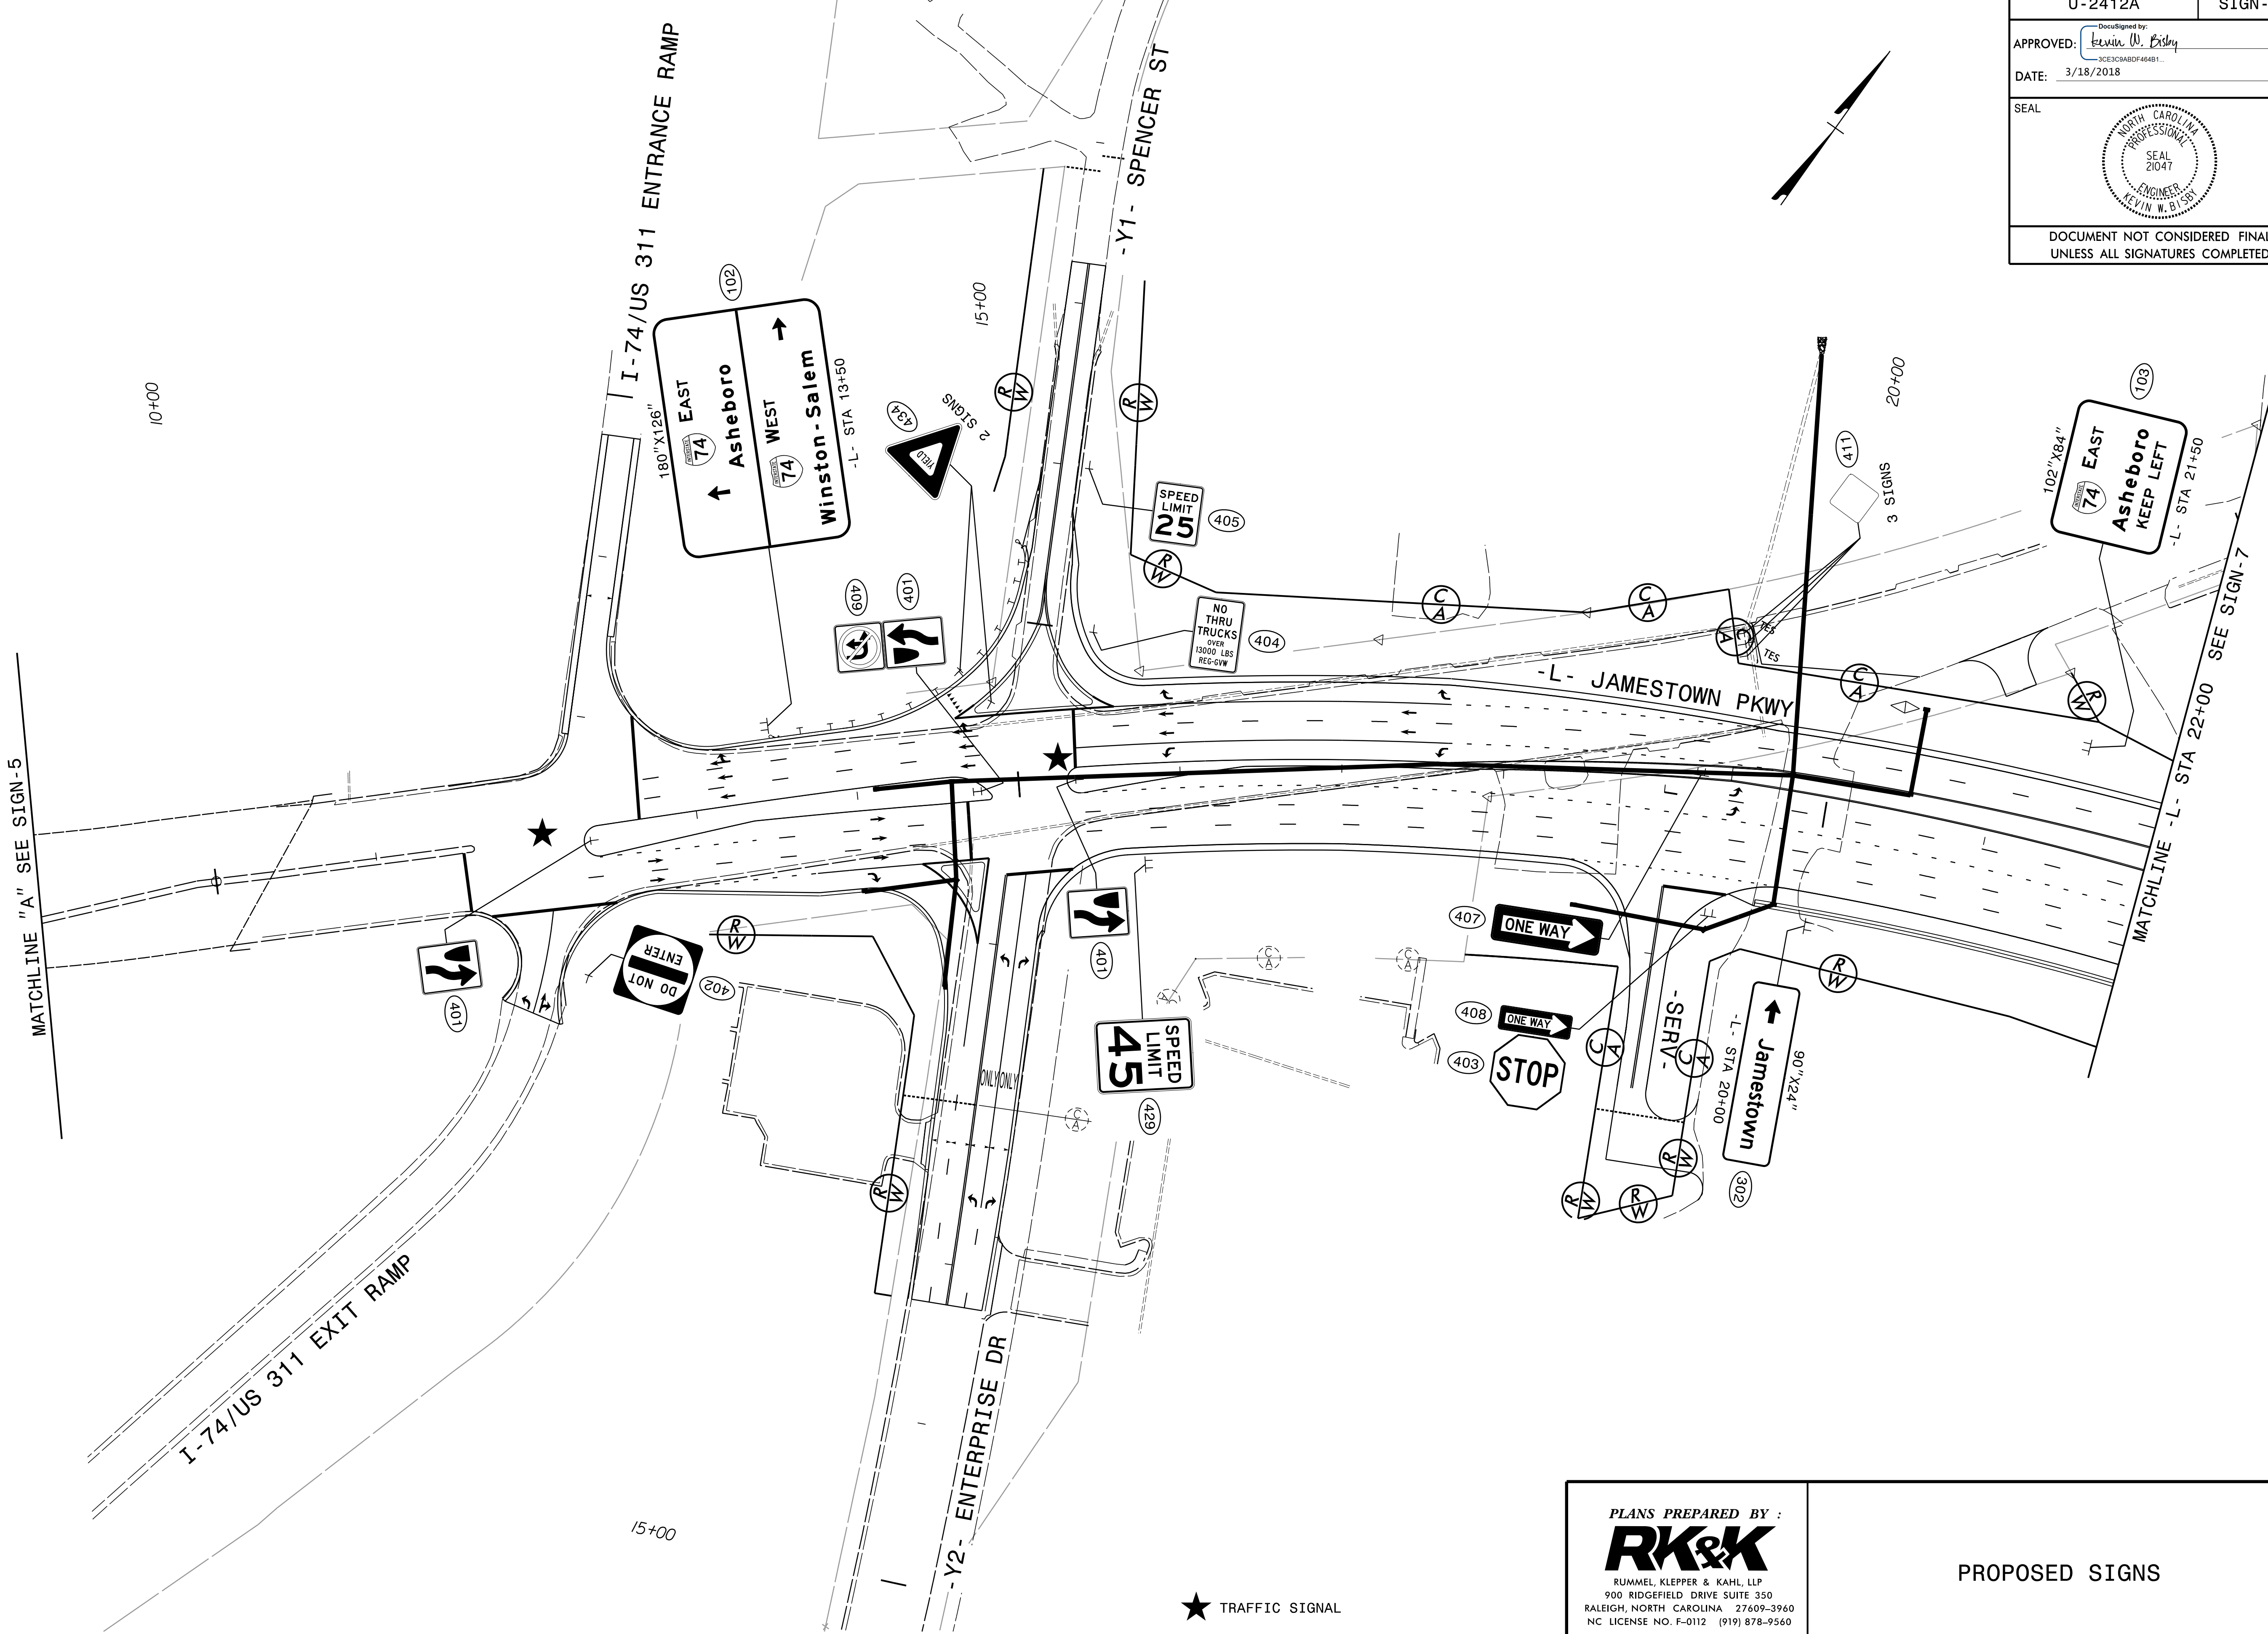

★ TRAFFIC SIGNAL

PLANS PREPARED BY :  
**RK&K**  
RUMMEL KLEPPER & KAHL, LLP  
900 RIDGEFIELD DRIVE SUITE 350  
RALEIGH, NORTH CAROLINA 27609-3960  
NC LICENSE NO. F-0112 (919) 878-9560

PROPOSED SIGNS
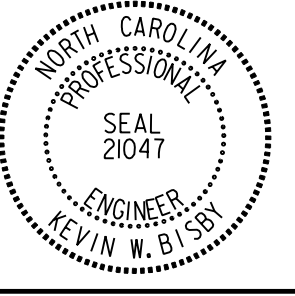
|                                                                  |                                                                                     |
|------------------------------------------------------------------|-------------------------------------------------------------------------------------|
| TIP NO.                                                          | SHEET NO.                                                                           |
| U - 2412A                                                        | SIGN - 6A                                                                           |
| APPROVED: <i>Kevin W. Bishop</i><br>-3CE3C3AGDF4681-             |                                                                                     |
| DATE: 3/18/2018                                                  |                                                                                     |
| SEAL                                                             |  |
| DOCUMENT NOT CONSIDERED FINAL<br>UNLESS ALL SIGNATURES COMPLETED |                                                                                     |