
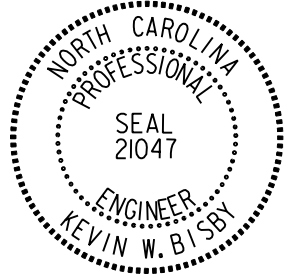


TIP NO.	SHEET NO.
U-2412A	SIGN-12
APPROVED <i>Kevin W. Bishop</i> 3CE3C8ABDF464B1	
DATE: 3/18/2018	
SEAL 	
DOCUMENT NOT CONSIDERED FINAL UNLESS ALL SIGNATURES COMPLETED	

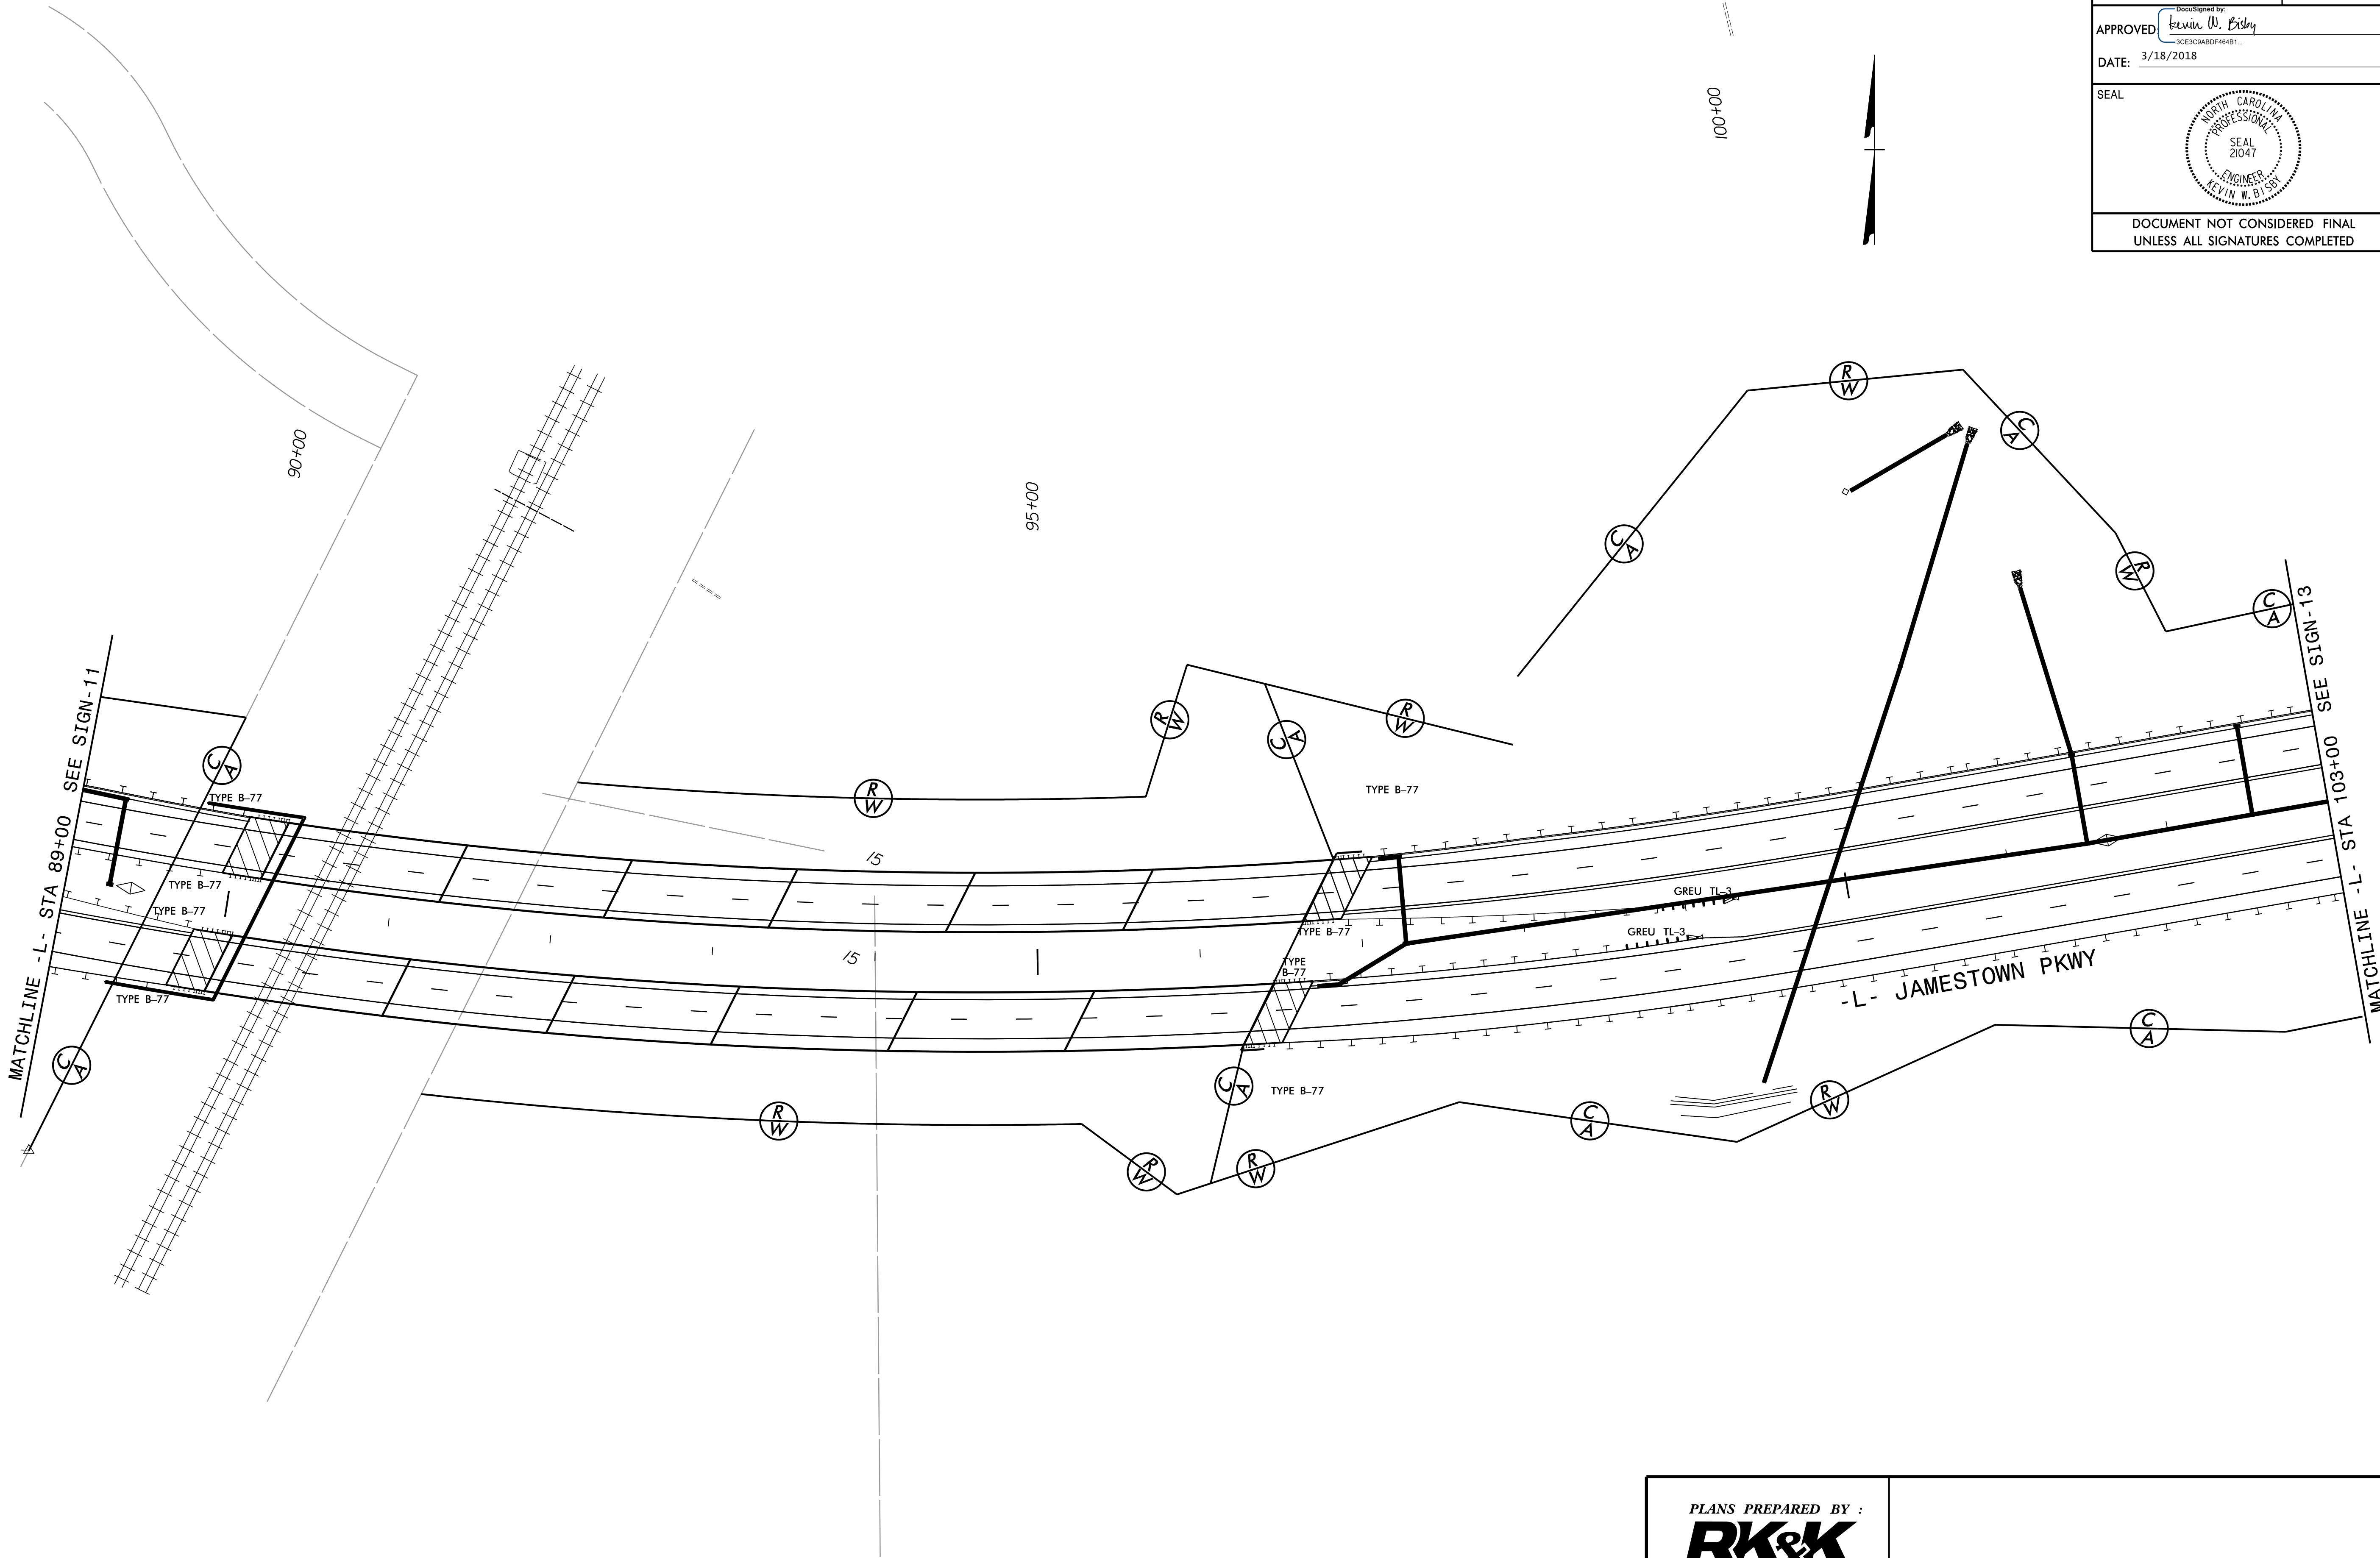

\$DATE\$
\$FILEL\$
EJH/XLH

PLANS PREPARED BY : RK&K RUMMEL, KLEPPER & KAHL, LLP 900 RIDGEFIELD DRIVE SUITE 350 RALEIGH, NORTH CAROLINA 27609-3960 NC LICENSE NO. F-0112 (919) 878-9560	NO SIGNING WORK
---	------------------------