


TIP NO.	SHEET NO.
U-2412A	SIGN-13
DocuSigned by: APPROVED: <i>Kevin W. Bisby</i> 3CE3C9ABDF46B1	
DATE: 3/18/2018	
SEAL	
DOCUMENT NOT CONSIDERED FINAL UNLESS ALL SIGNATURES COMPLETED	

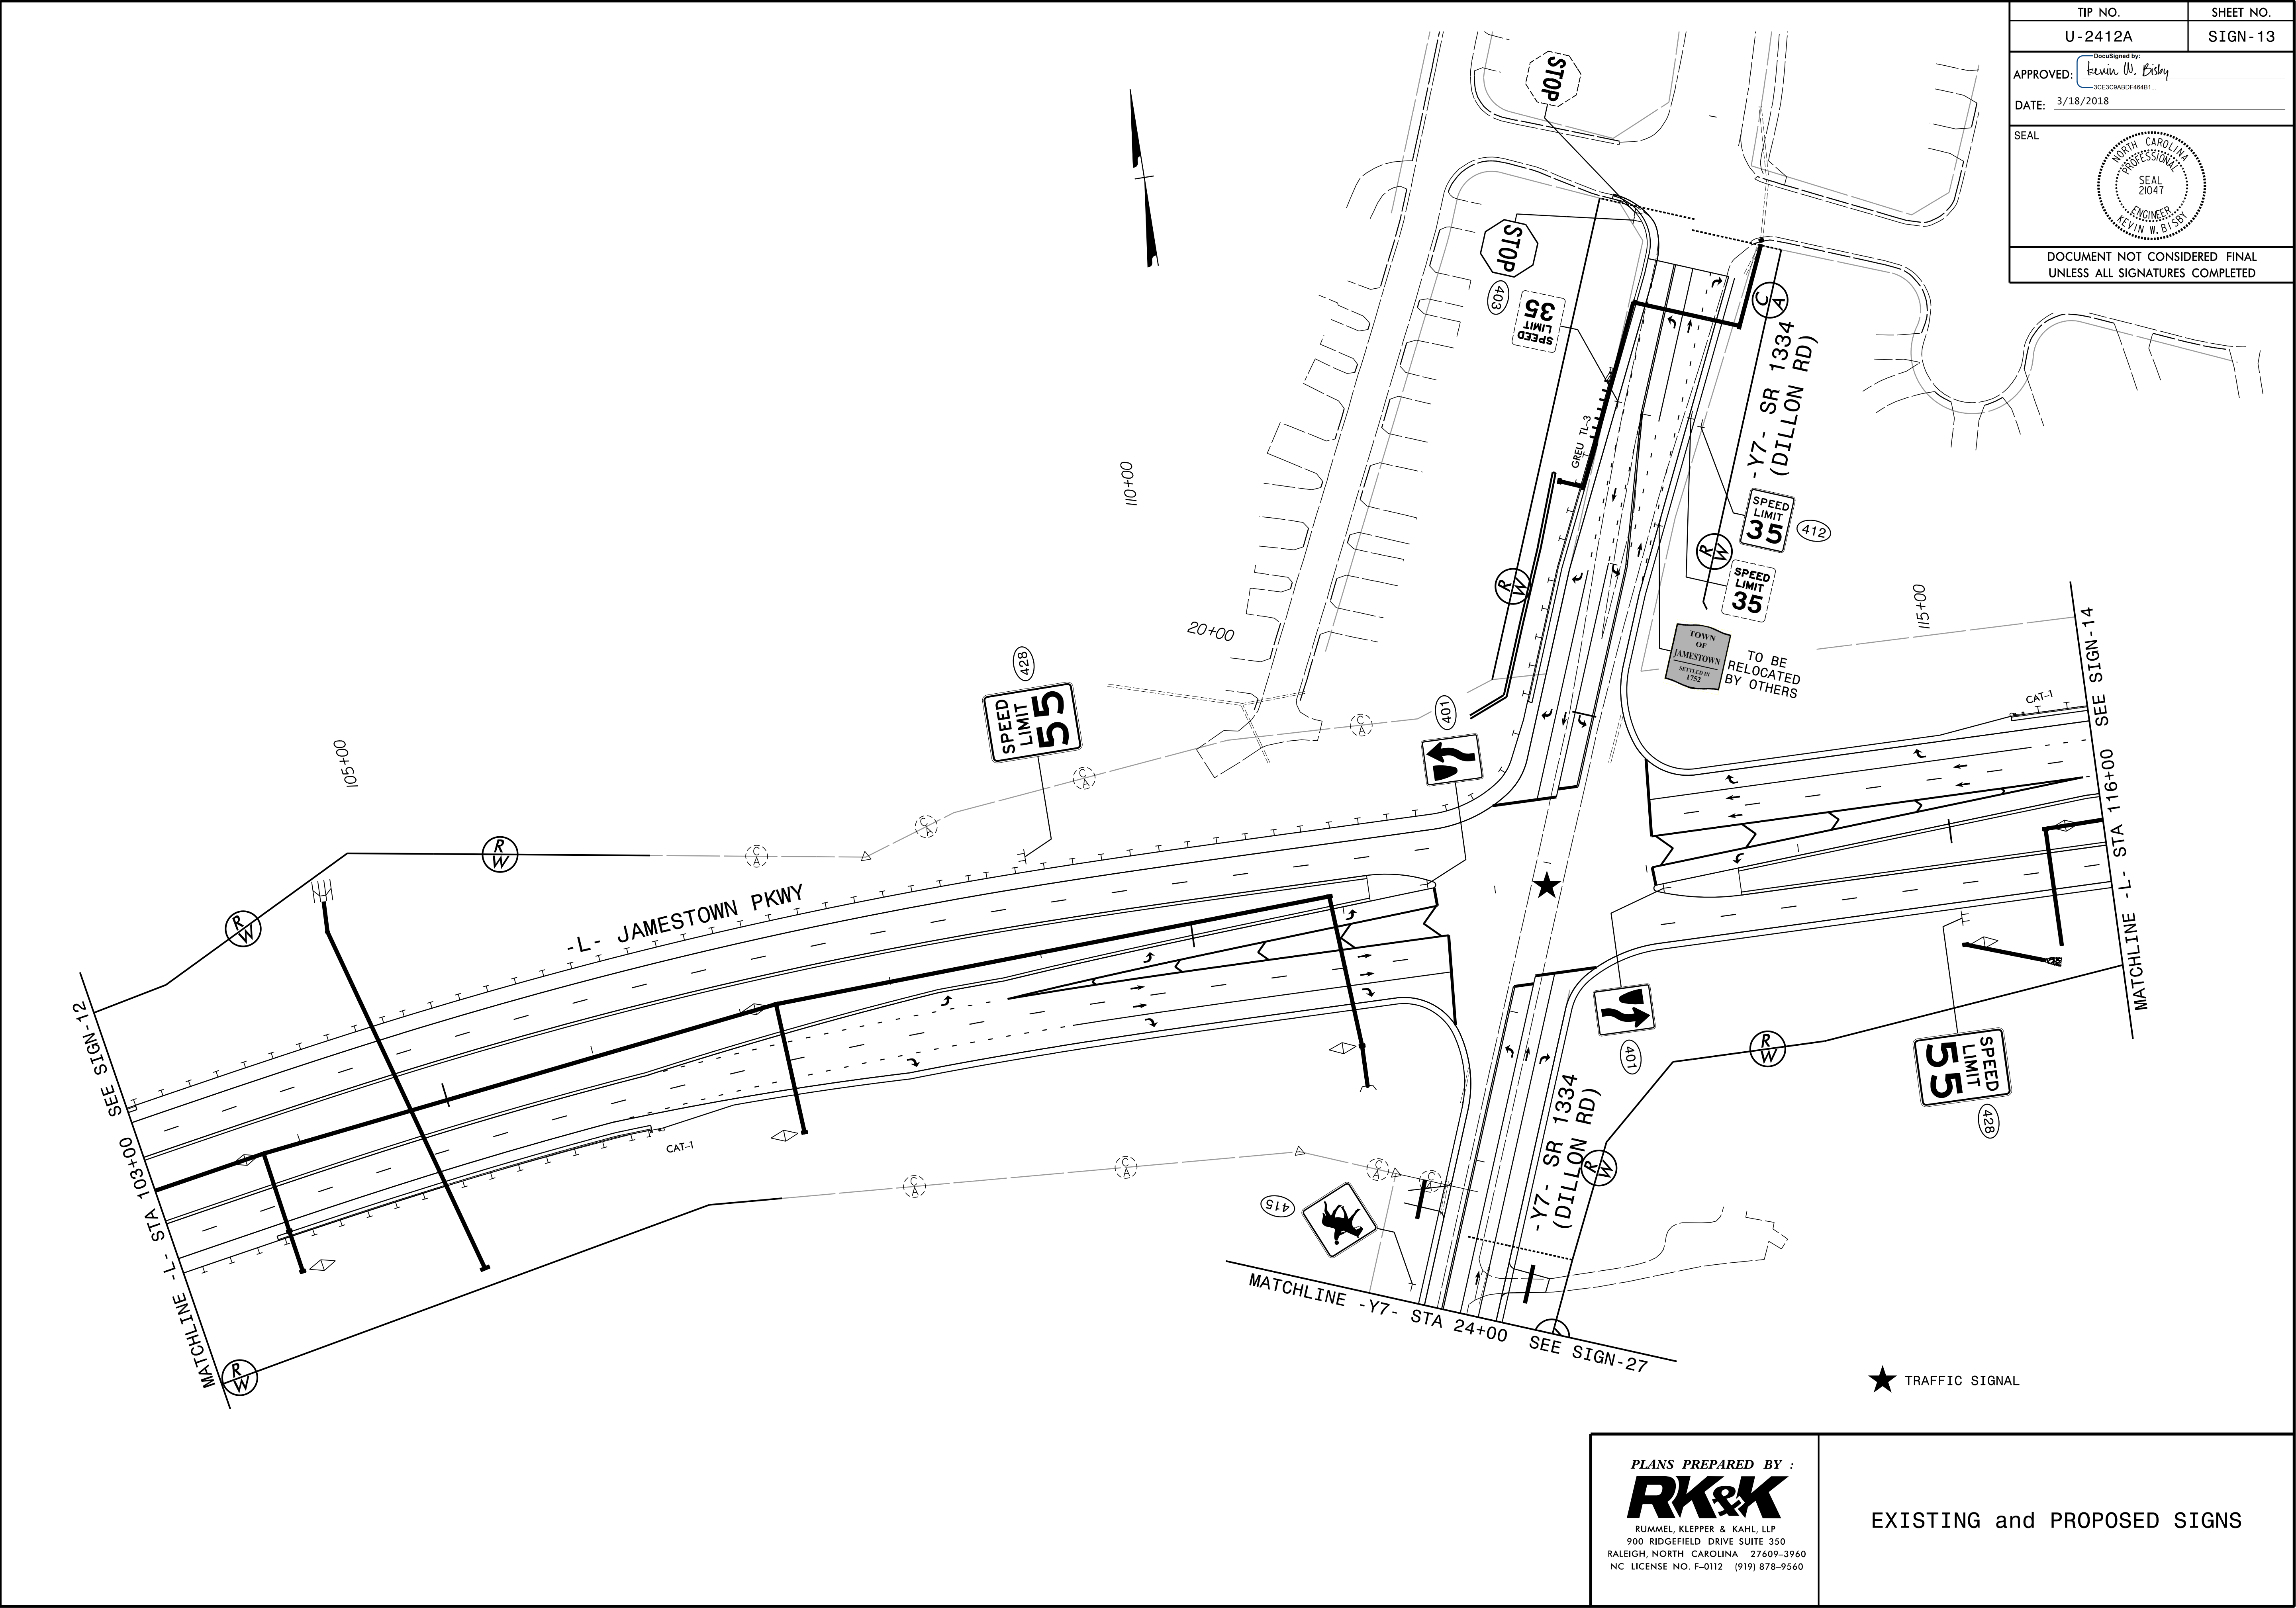

\$DATE\$
\$FILE\$
EJH/XLH

PLANS PREPARED BY : RK&K RUMMEL KLEPPER & KAHL, LLP 900 RIDGEFIELD DRIVE SUITE 350 RALEIGH, NORTH CAROLINA 27609-3960 NC LICENSE NO. F-0112 (919) 878-9560	EXISTING and PROPOSED SIGNS
--	------------------------------------