


TIP NO.	SHEET NO.
U - 2412A	SIGN - 15
APPROVED: DocuSigned by: <i>Kevin W. Bidy</i> 3C53C9ABDF4681...	
DATE: 3/18/2018	
SEAL	
PROFESSIONAL SEAL 21047 ENGINEER KEVIN W. BIDY	
DOCUMENT NOT CONSIDERED FINAL UNLESS ALL SIGNATURES COMPLETED	

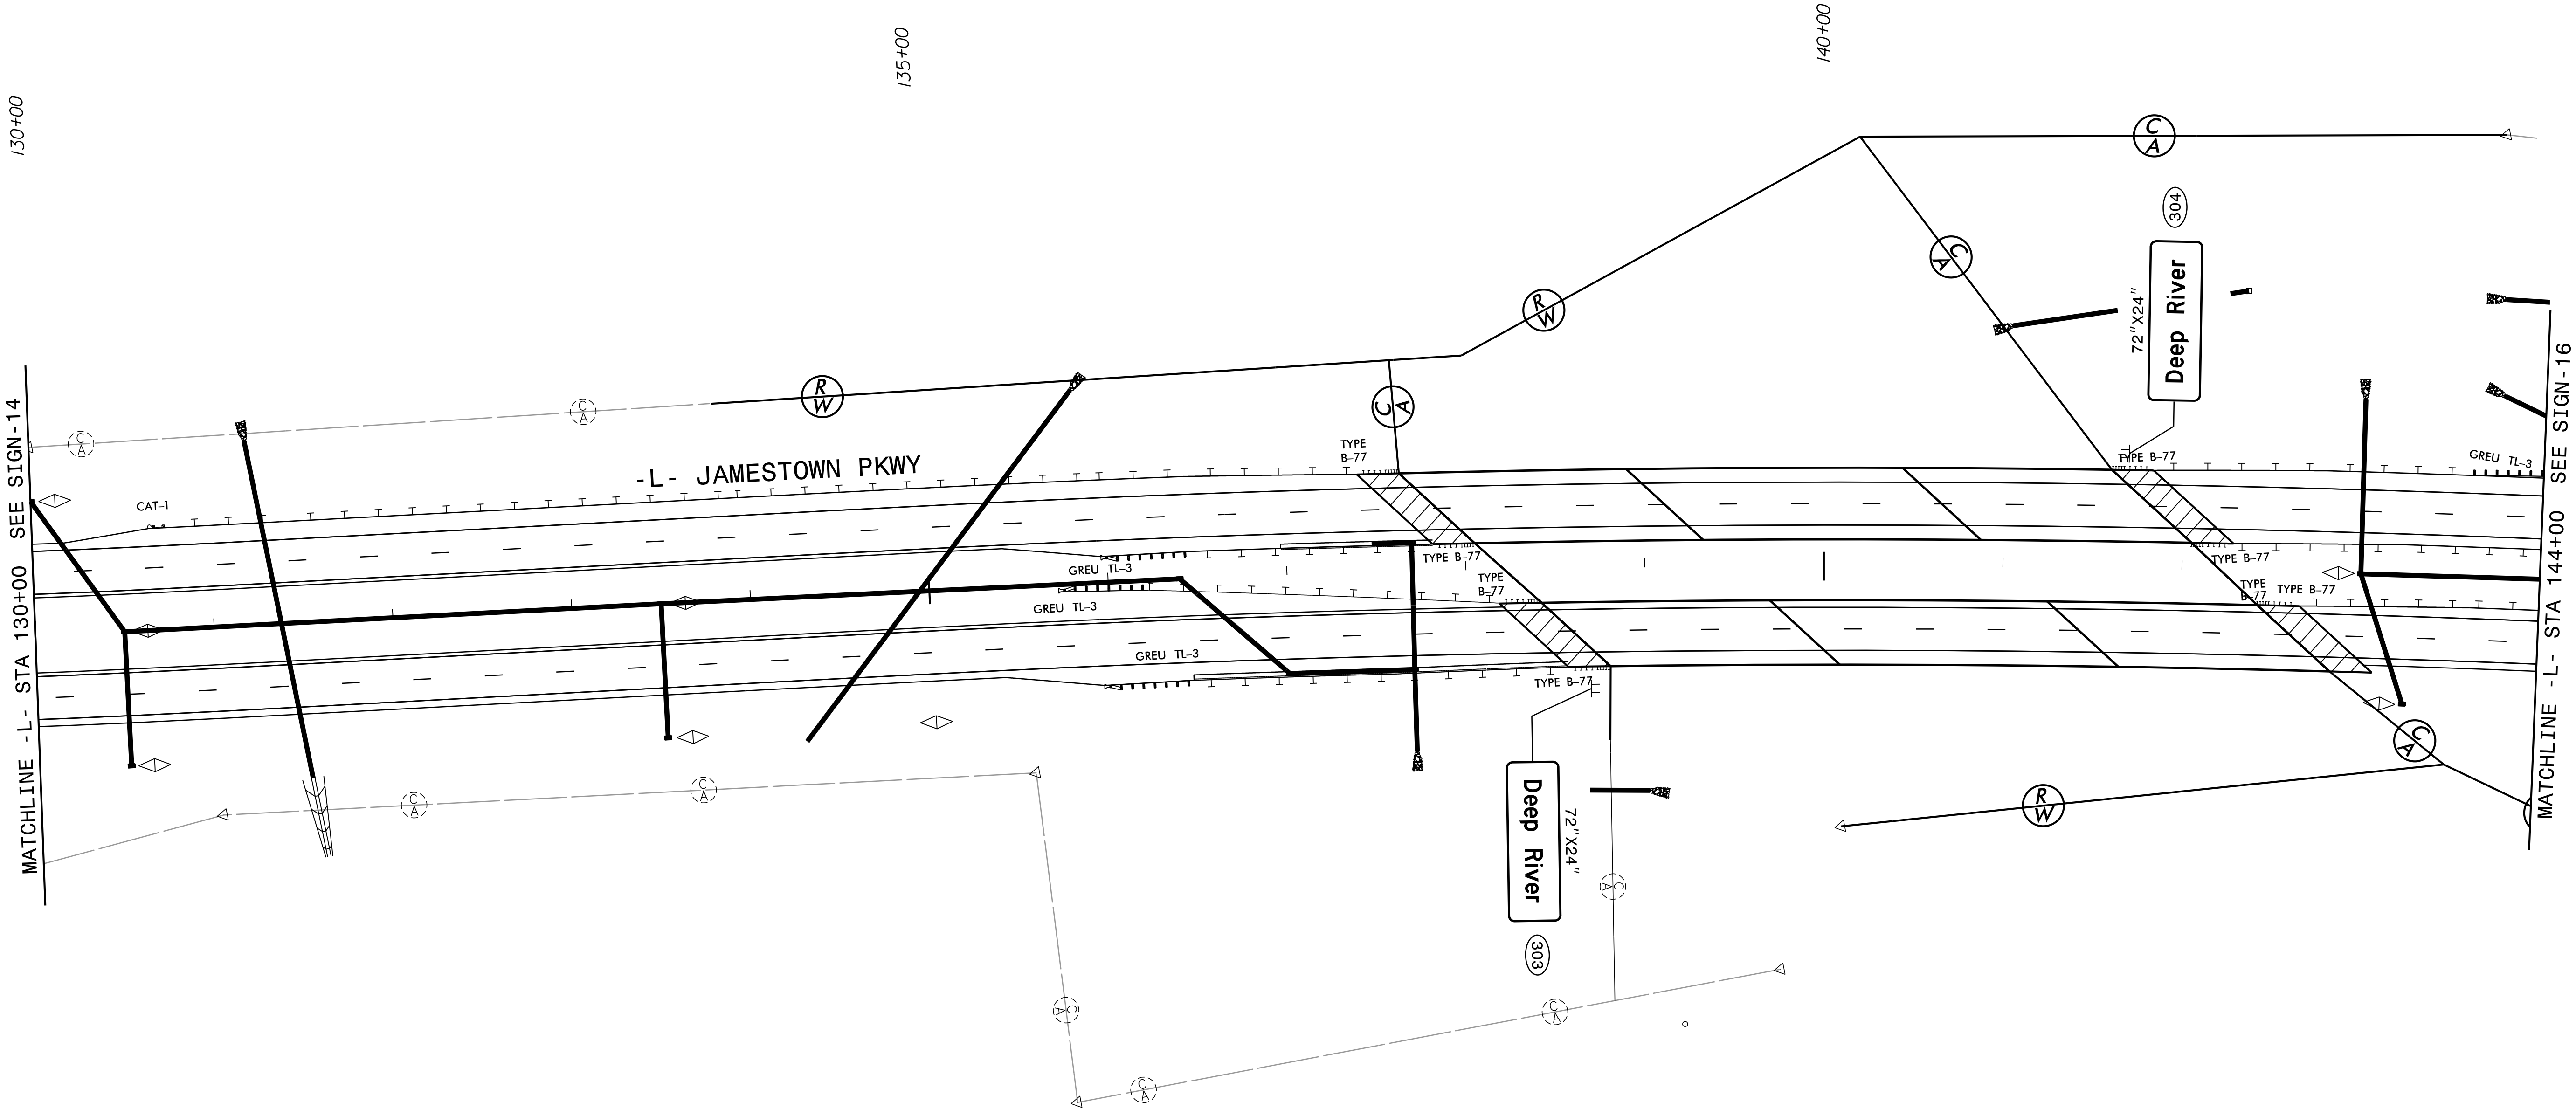

\$DATE\$
\$FILEL\$
EJH/XLH

PLANS PREPARED BY : RK&K RUMMEL KLEPPER & KAHL, LLP 900 RIDGEFIELD DRIVE SUITE 350 RALEIGH, NORTH CAROLINA 27609-3960 NC LICENSE NO. F-0112 (919) 878-9560	PROPOSED SIGNS
--	-----------------------