


TIP NO.	SHEET NO.
U-2412A	SIGN- 16
DocuSigned by: APPROVED <i>Kevin W. Bishop</i>	
DATE: 3/18/2018	
SEAL	
DOCUMENT NOT CONSIDERED FINAL UNLESS ALL SIGNATURES COMPLETED	

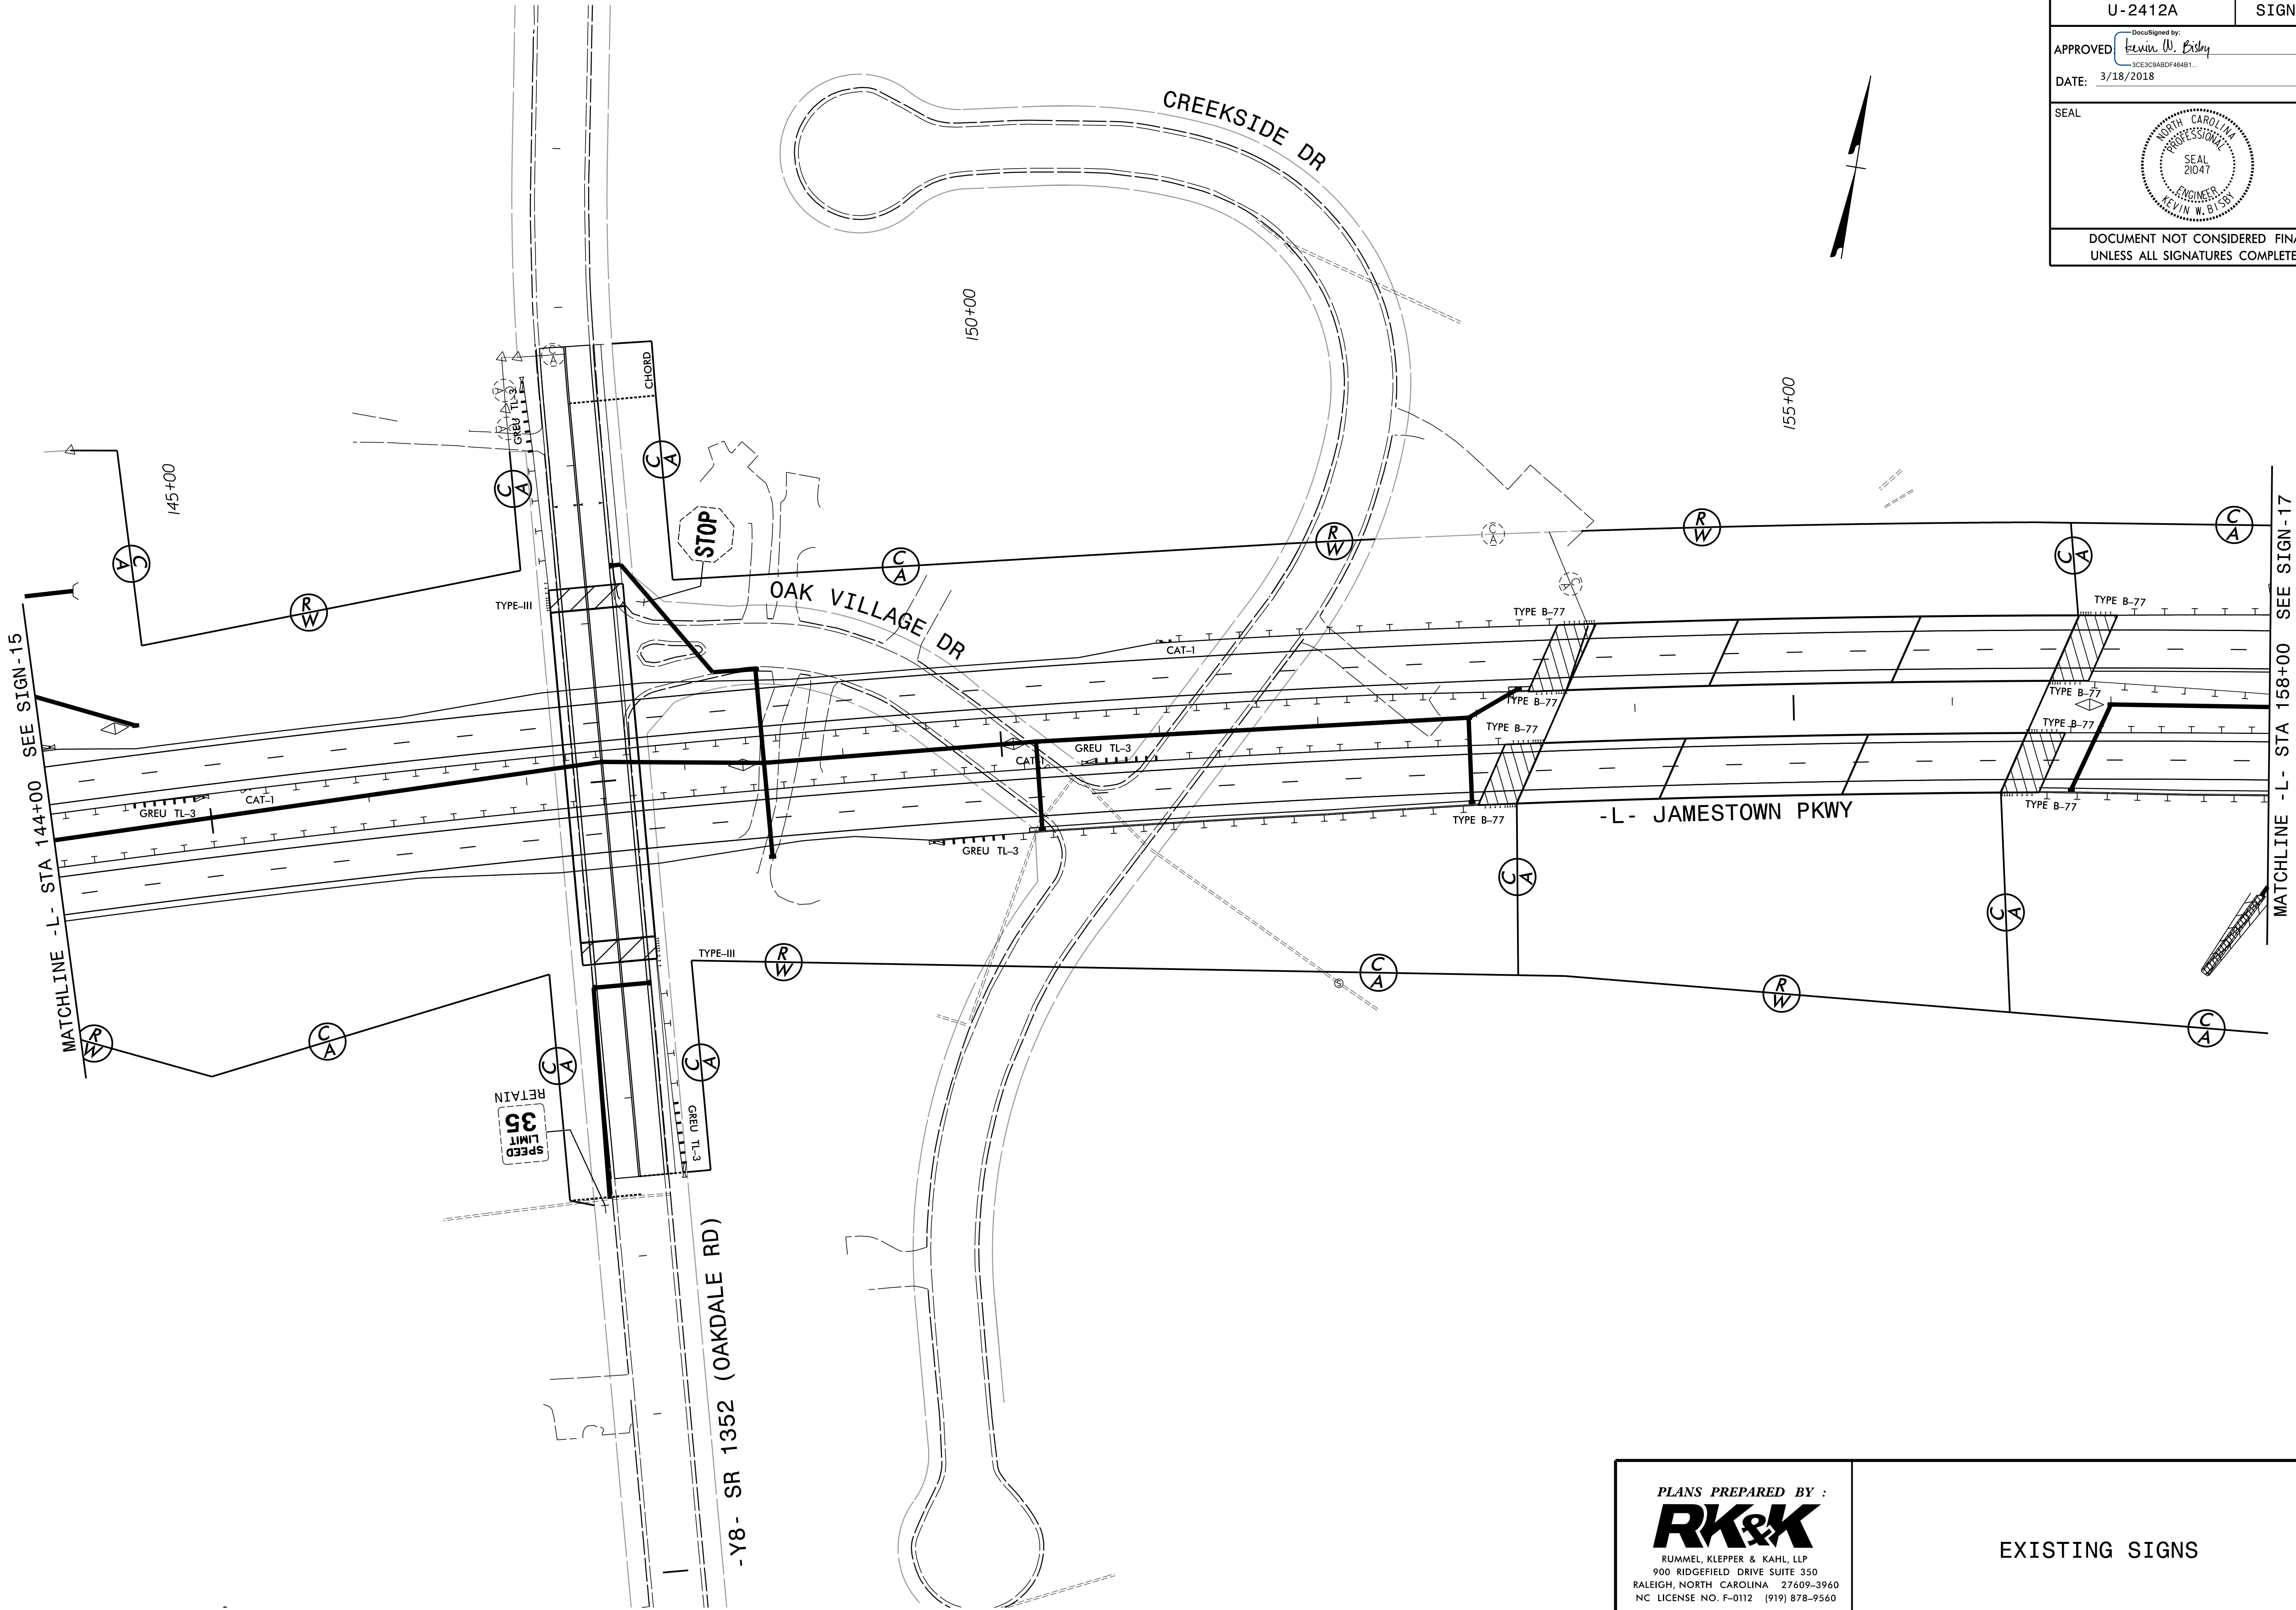

\$DATE\$
\$FILEL\$
EJH/XLH

PLANS PREPARED BY :  RUMMEL KLEPPER & KAHL, LLP 900 RIDGEFIELD DRIVE SUITE 350 RALEIGH, NORTH CAROLINA 27609-3960 NC LICENSE NO. F-0112 (919) 878-9560	EXISTING SIGNS
---	----------------