


TIP NO.	SHEET NO.
U - 2412A	SIGN - 18
APPROVED: <i>Kevin W. Bishop</i> 3CE3C84BD0F464B1...	
DATE: 3/18/2018	
SEAL 	
DOCUMENT NOT CONSIDERED FINAL UNLESS ALL SIGNATURES COMPLETED	

MATCHLINE - L - STA 172+00 SEE SIGN - 17

MATCHLINE - L - STA 186+00 SEE SIGN - 19

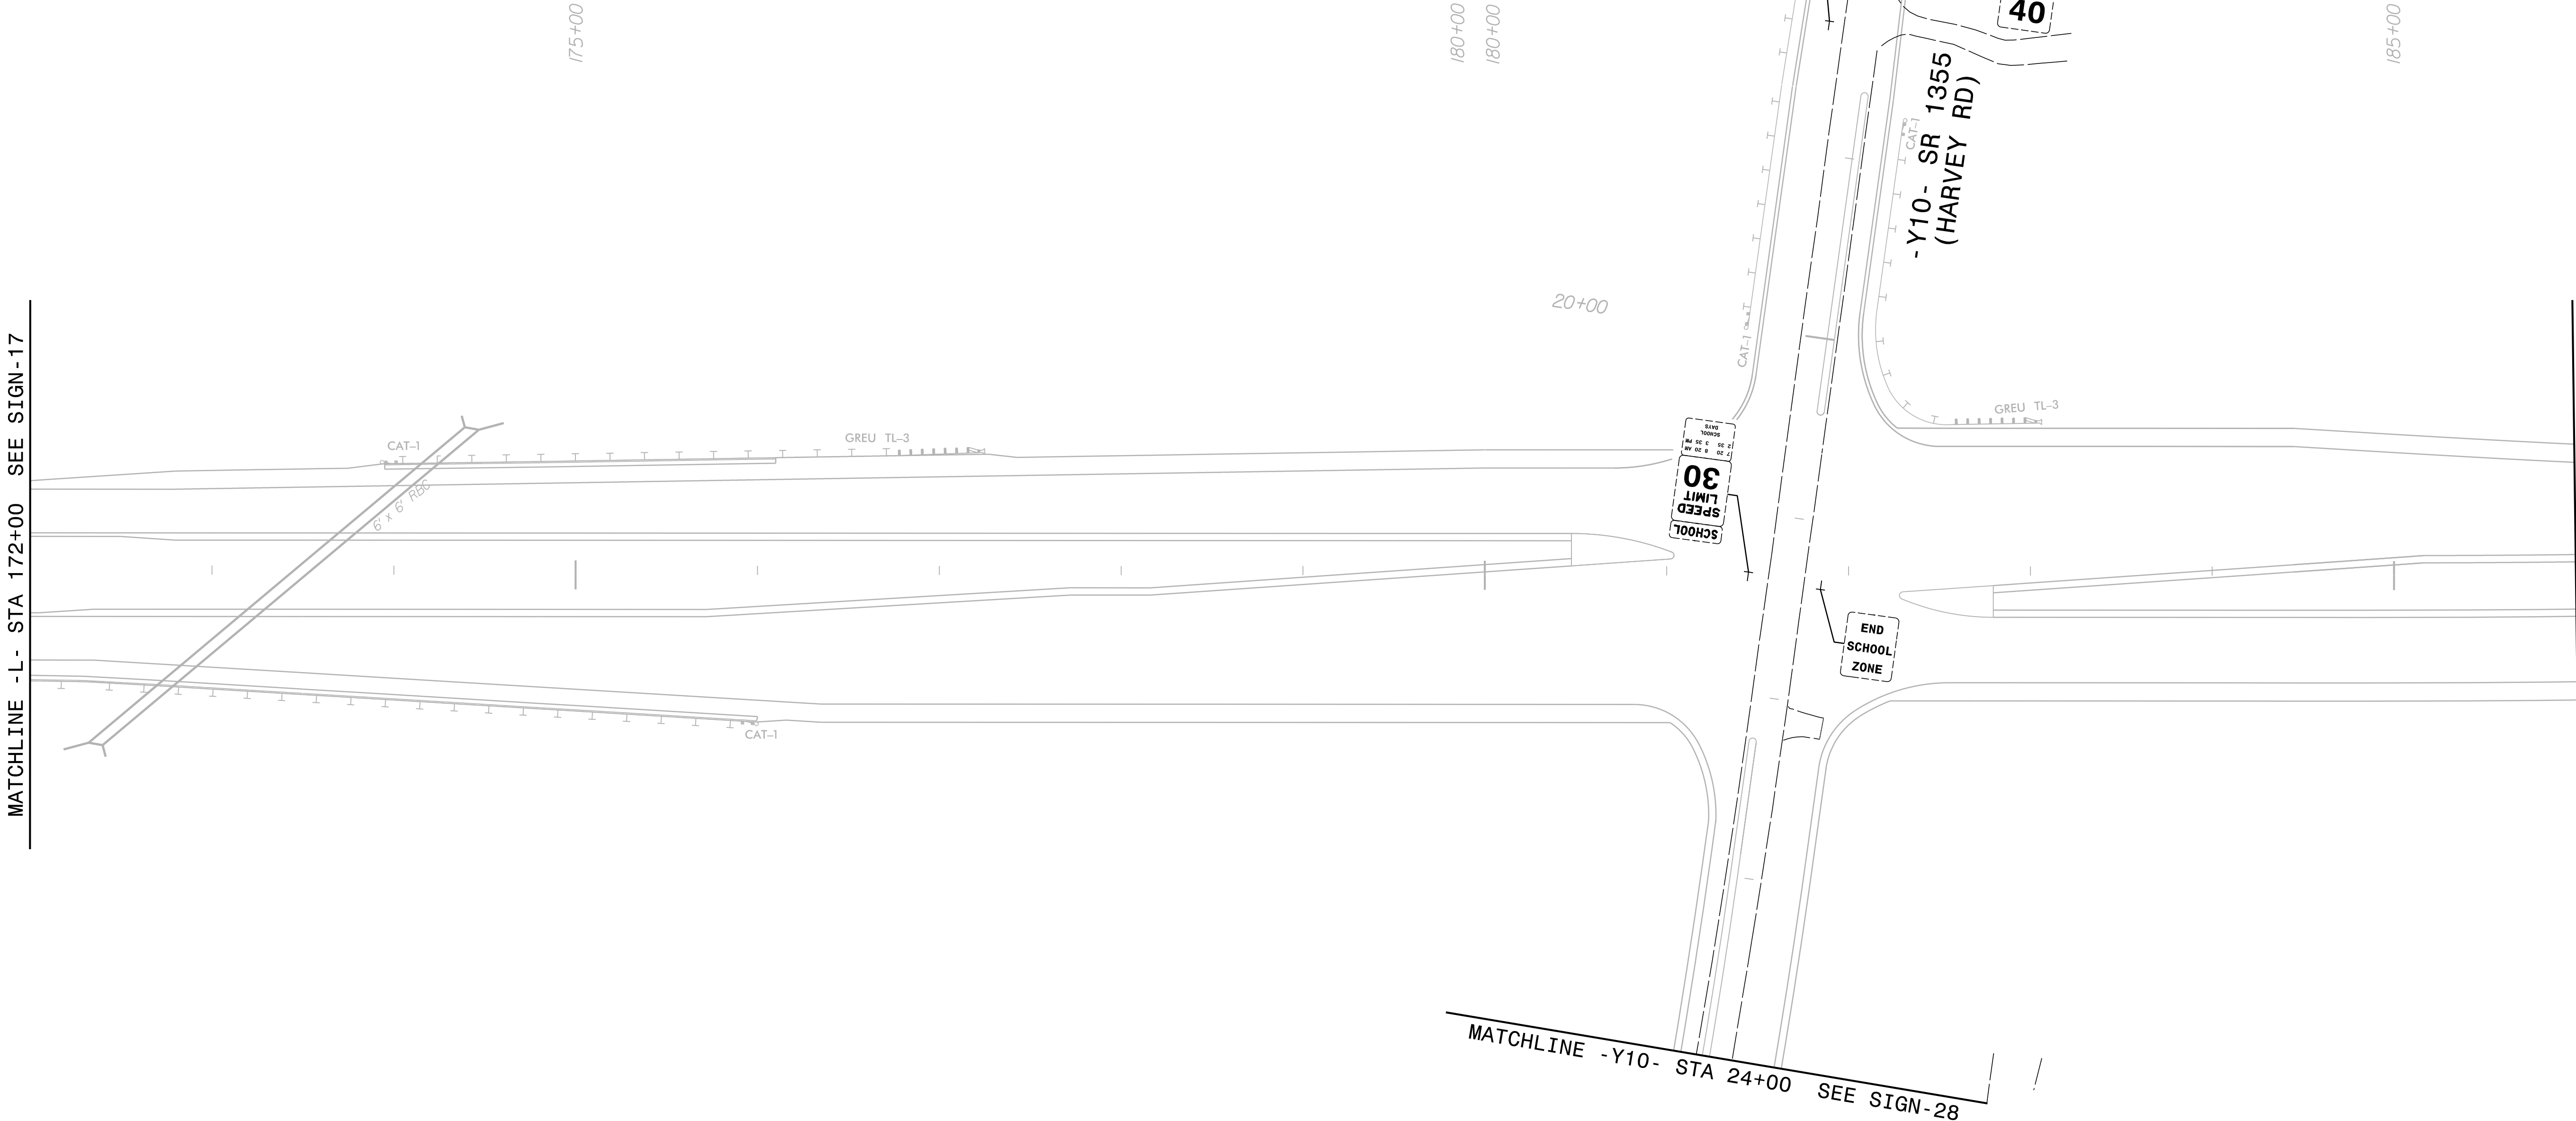

PLANS PREPARED BY : RK&K RUMMEL KLEPPER & KAHL, LLP 900 RIDGEFIELD DRIVE SUITE 350 RALEIGH, NORTH CAROLINA 27609-3960 NC LICENSE NO. F-0112 (919) 878-9560	EXISTING SIGNS
--	-----------------------