


TIP NO.	SHEET NO.
U - 2412A	SIGN - 18A
APPROVED: <i>Kevin W. Bishop</i> 3CE3C9ABDF4681...	
DATE: 3/18/2018	
SEAL 	
DOCUMENT NOT CONSIDERED FINAL UNLESS ALL SIGNATURES COMPLETED	

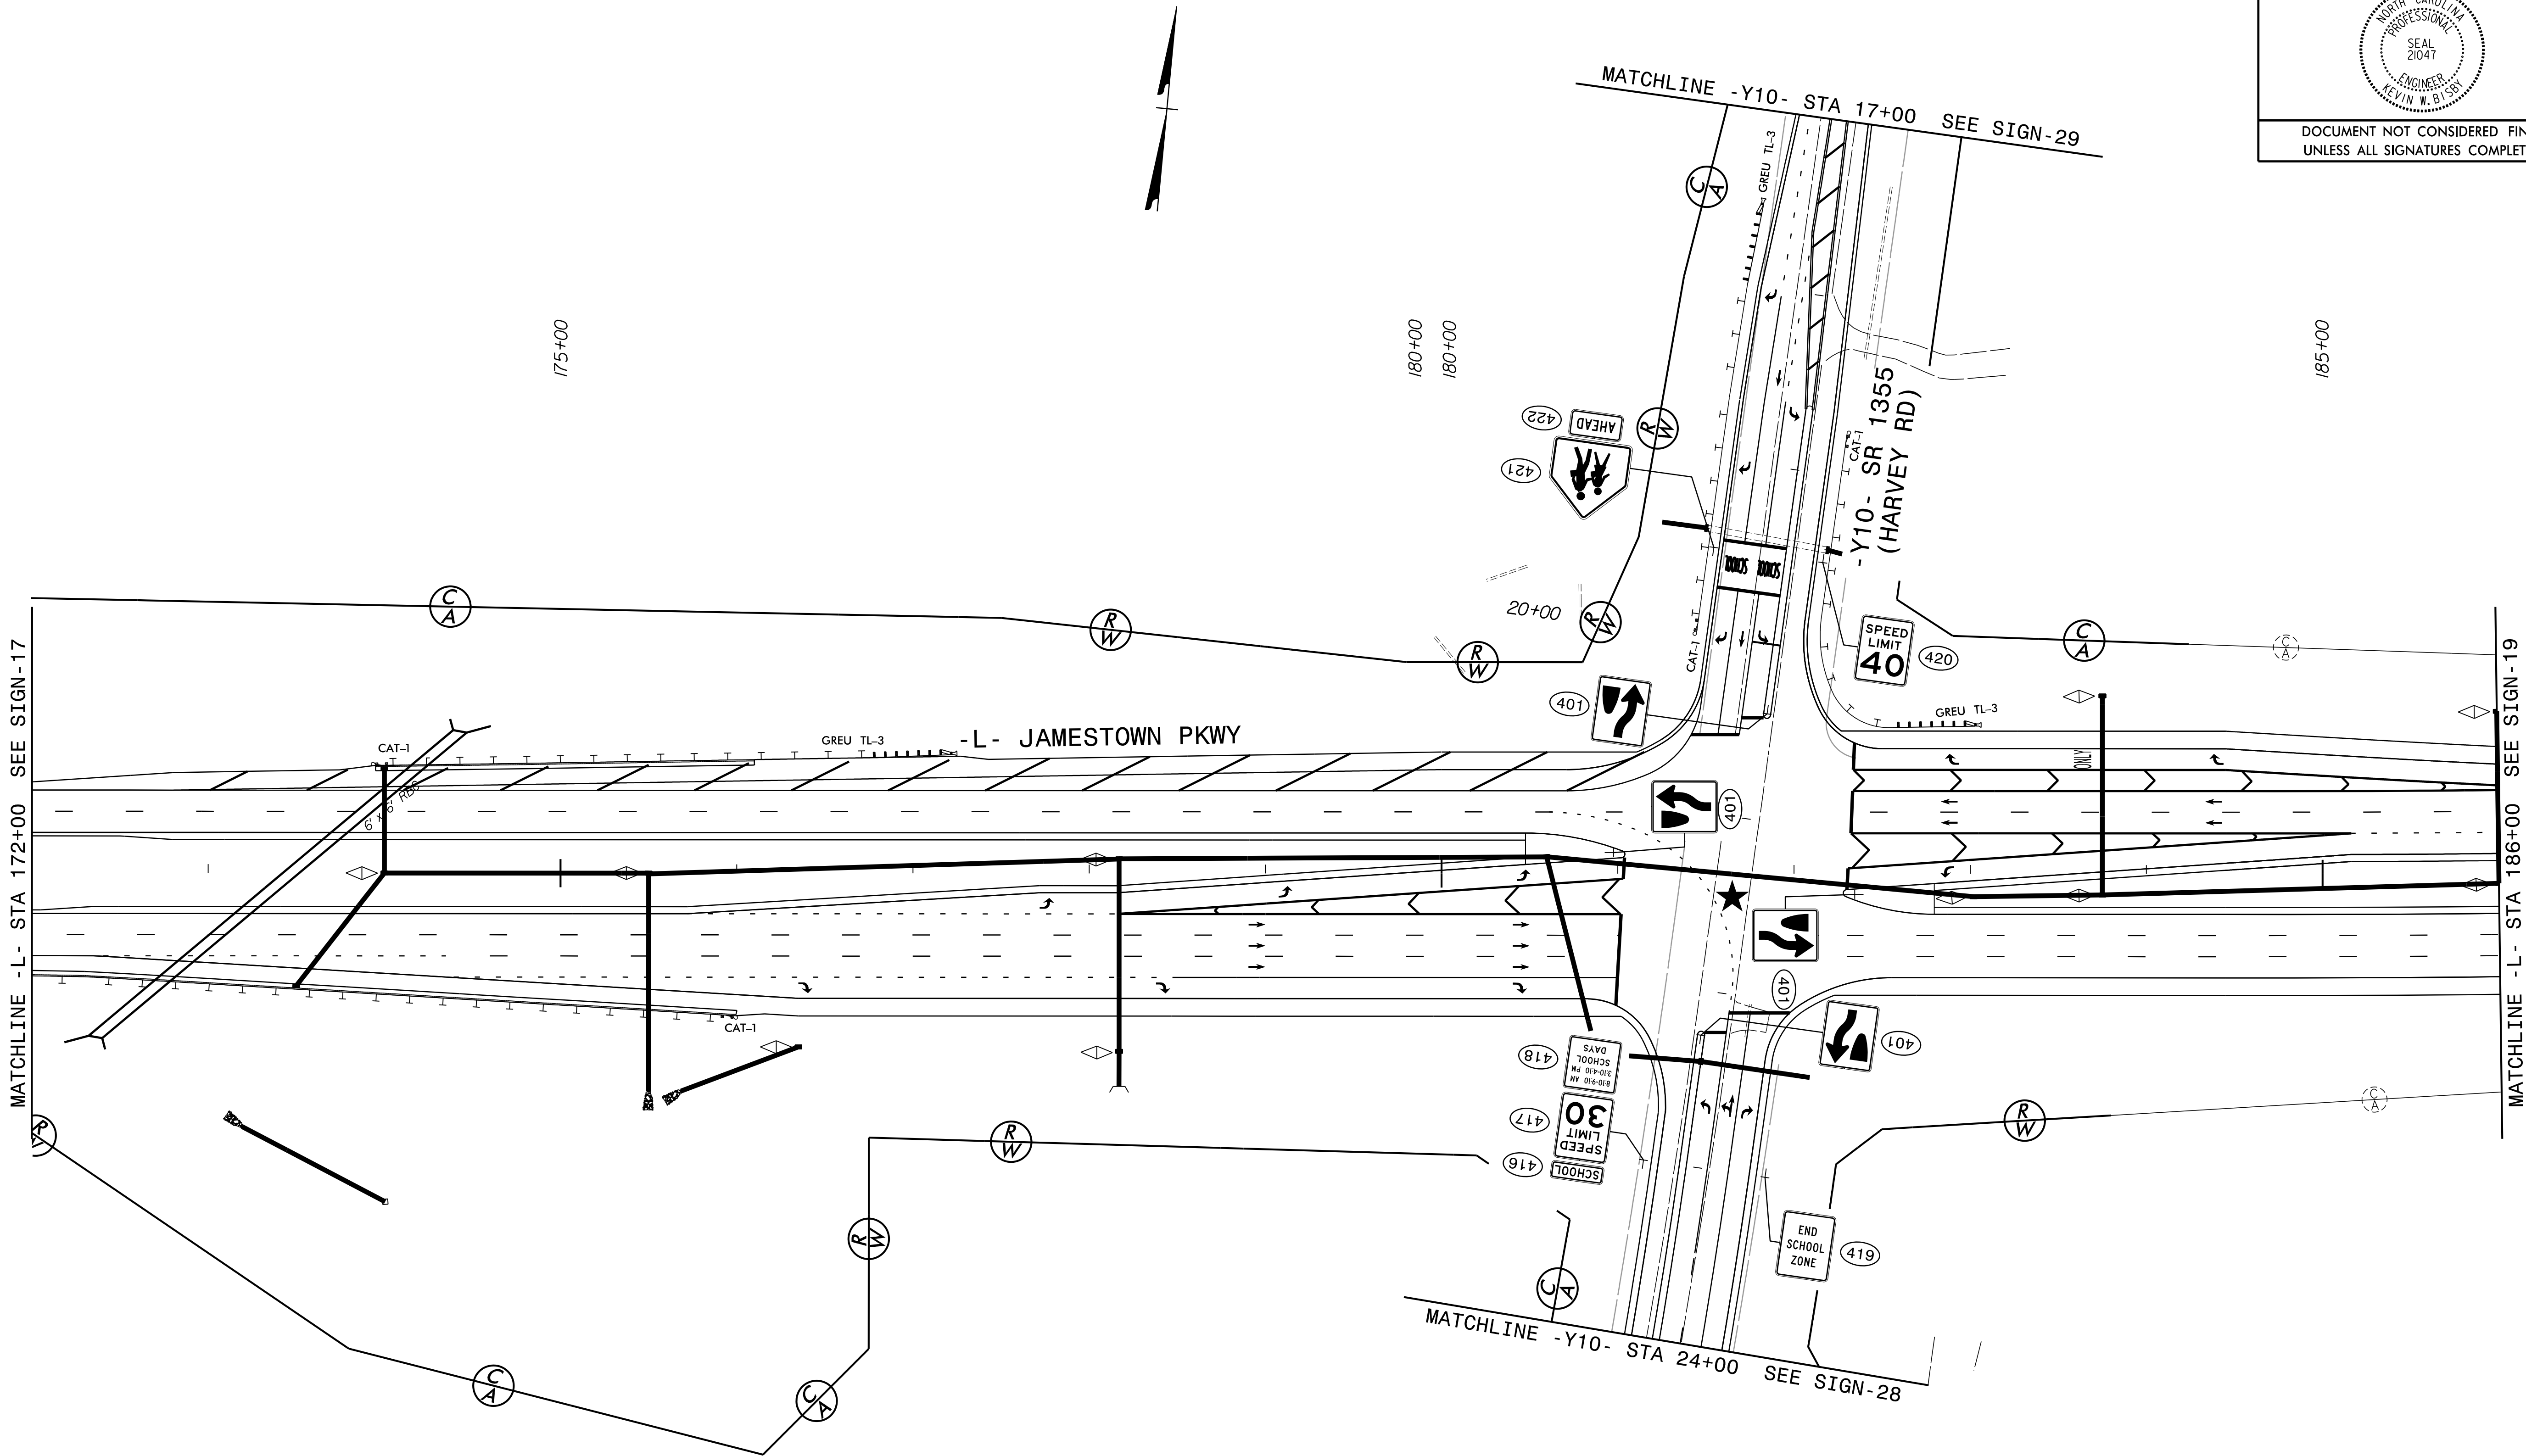

★ TRAFFIC SIGNAL

PLANS PREPARED BY : RK&K RUMMEL KLEPPER & KAHL, LLP 900 RIDGEFIELD DRIVE SUITE 350 RALEIGH, NORTH CAROLINA 27609-3960 NC LICENSE NO. F-0112 (919) 878-9560	PROPOSED SIGNS
--	-----------------------

\$DATE\$
\$FILEL\$
EJH/XLH