


TIP NO.	SHEET NO.
U-2412A	SIGN-20
APPROVED: DocuSigned by: Kevin W. Bishop 3CE30A80F46B1...	
DATE: 3/18/2018	
SEAL	NORTH CAROLINA PROFESSIONAL SEAL 21047 ENGINEER KEVIN W. BISHOP
DOCUMENT NOT CONSIDERED FINAL UNLESS ALL SIGNATURES COMPLETED	

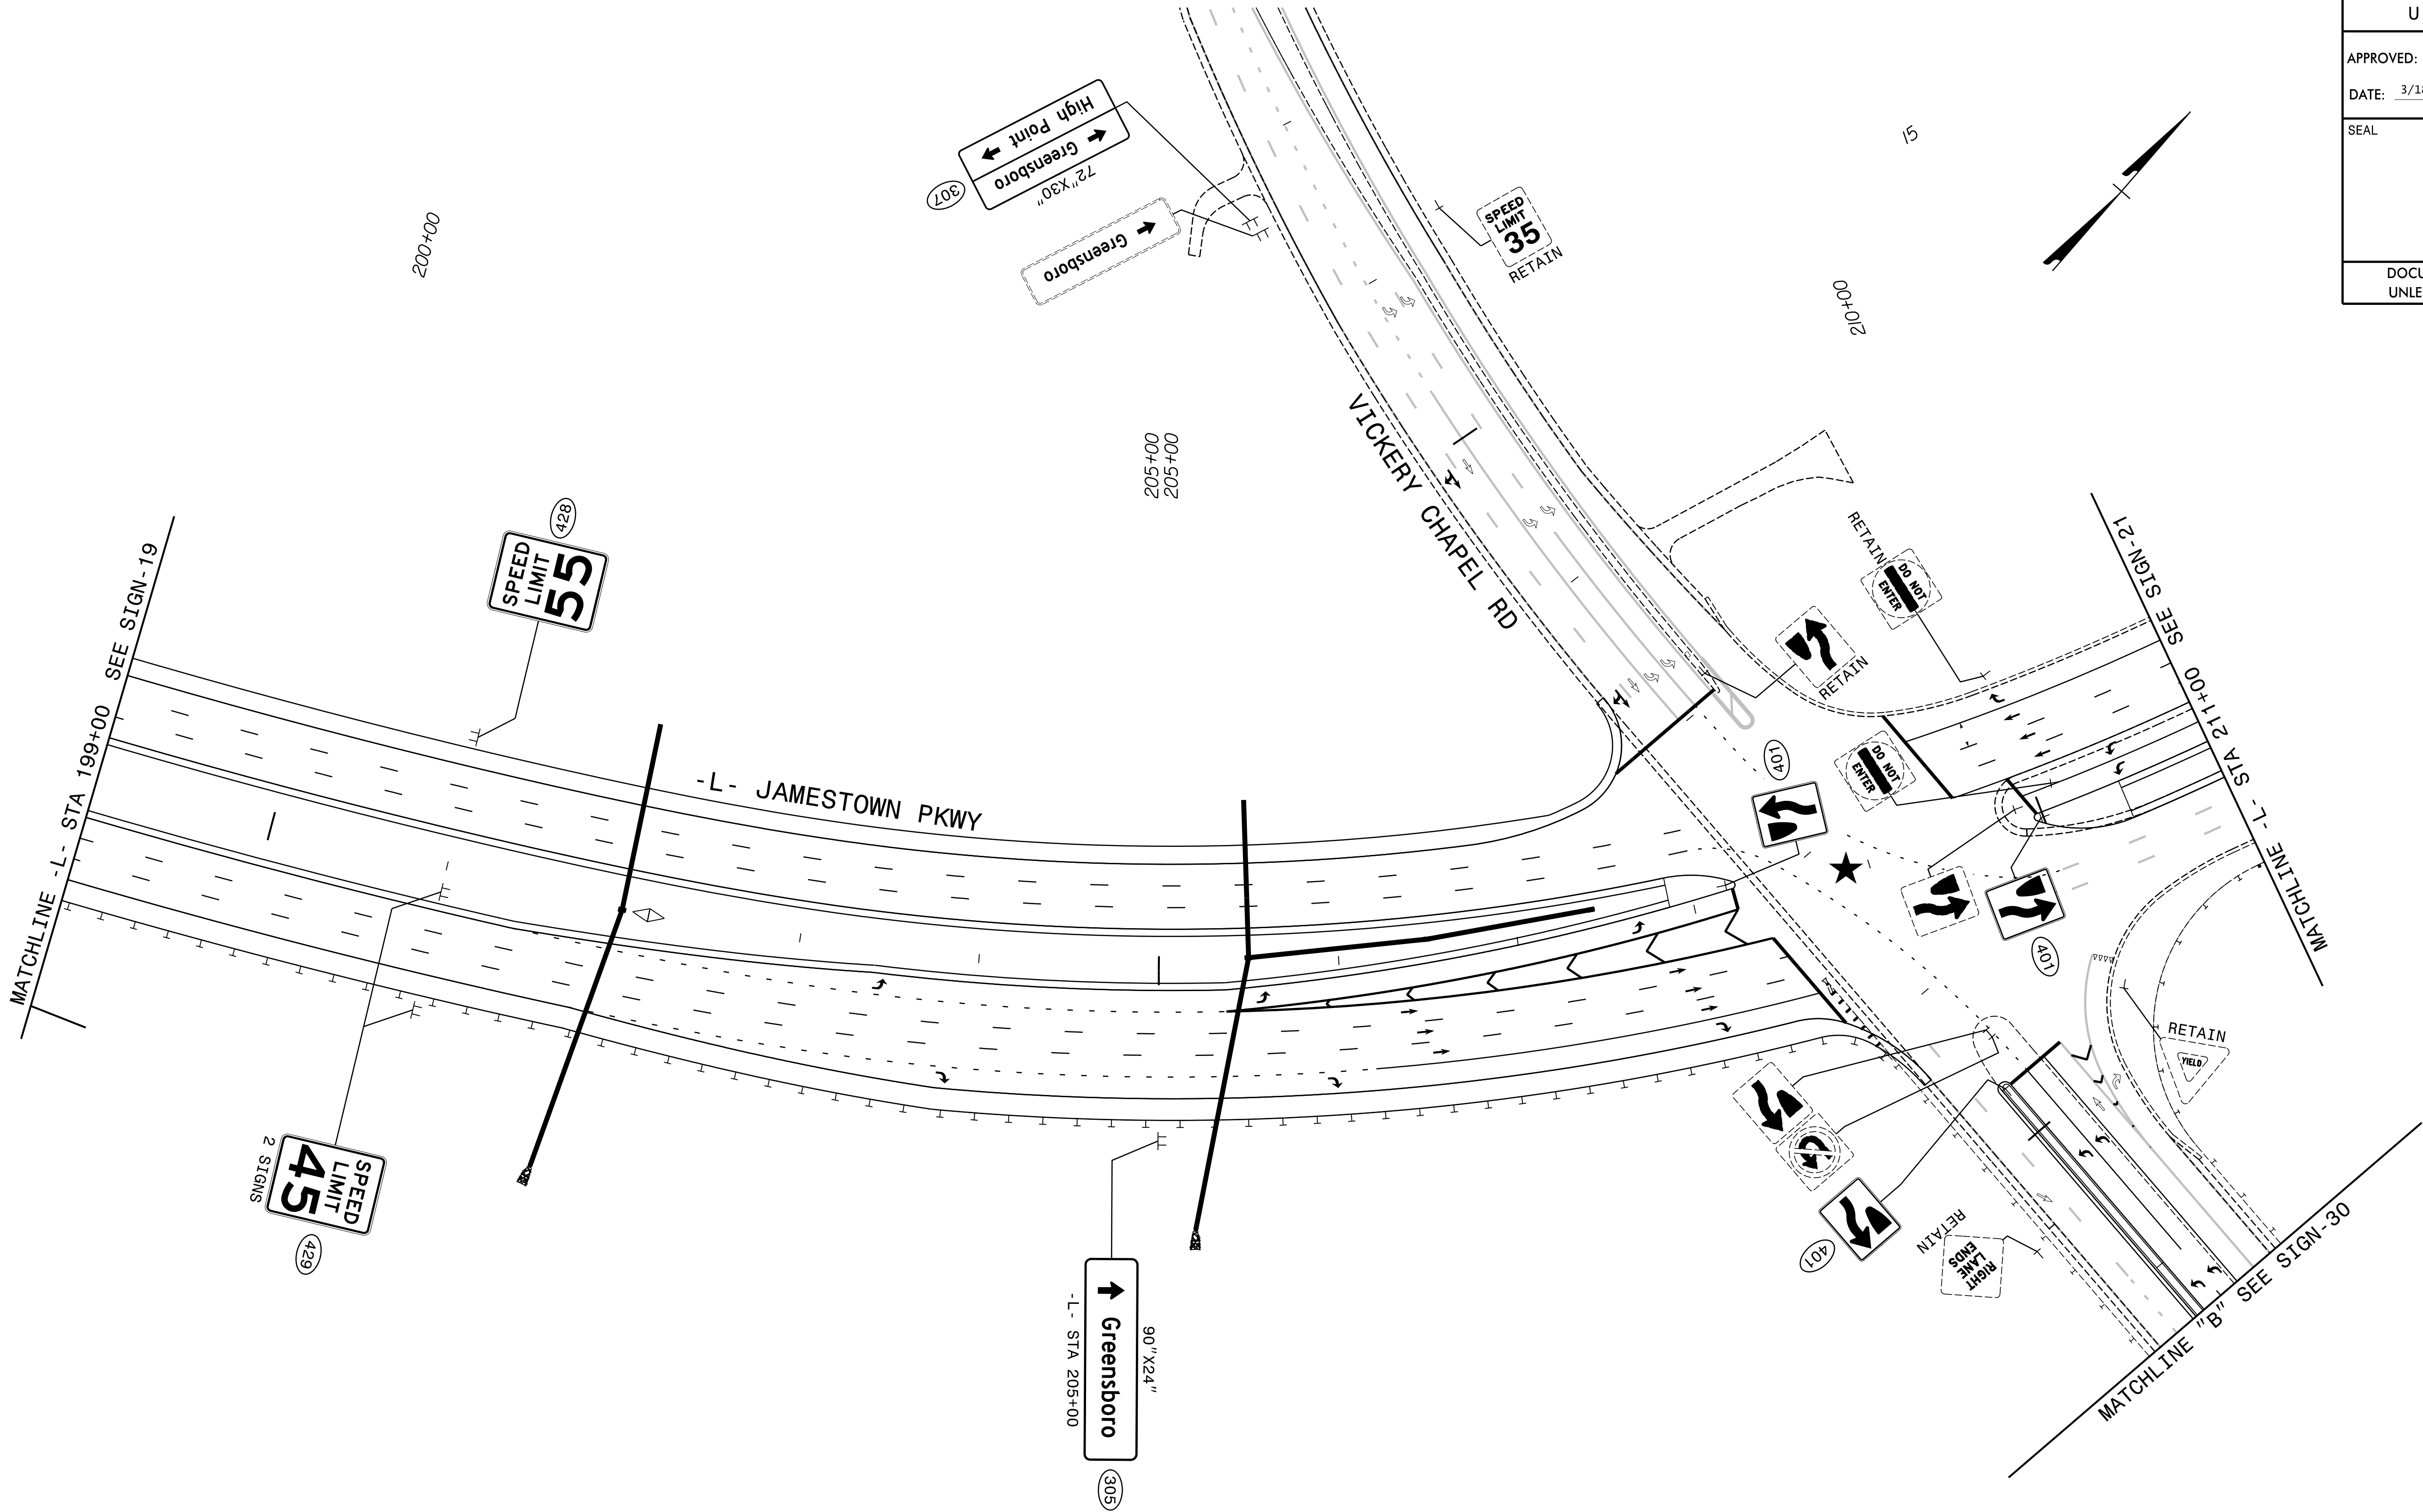

★ TRAFFIC SIGNAL

PLANS PREPARED BY : RK&K RUMMEL KLEPPER & KAHL, LLP 900 RIDGEFIELD DRIVE SUITE 350 RALEIGH, NORTH CAROLINA 27609-3960 NC LICENSE NO. F-0112 (919) 878-9560	EXISTING and PROPOSED SIGNS
--	-----------------------------

\$DATE\$
\$FILEL\$
EJH/XLH