


TIP NO.	SHEET NO.
U - 2412A	SIGN - 21
APPROVED: DocuSigned by: Kevin W. Bishop 3CE3C9A8D0F46481...	
DATE: 3/18/2018	
SEAL	
2047 21047 ENGINEER KEVIN W. BISHOP	
DOCUMENT NOT CONSIDERED FINAL UNLESS ALL SIGNATURES COMPLETED	

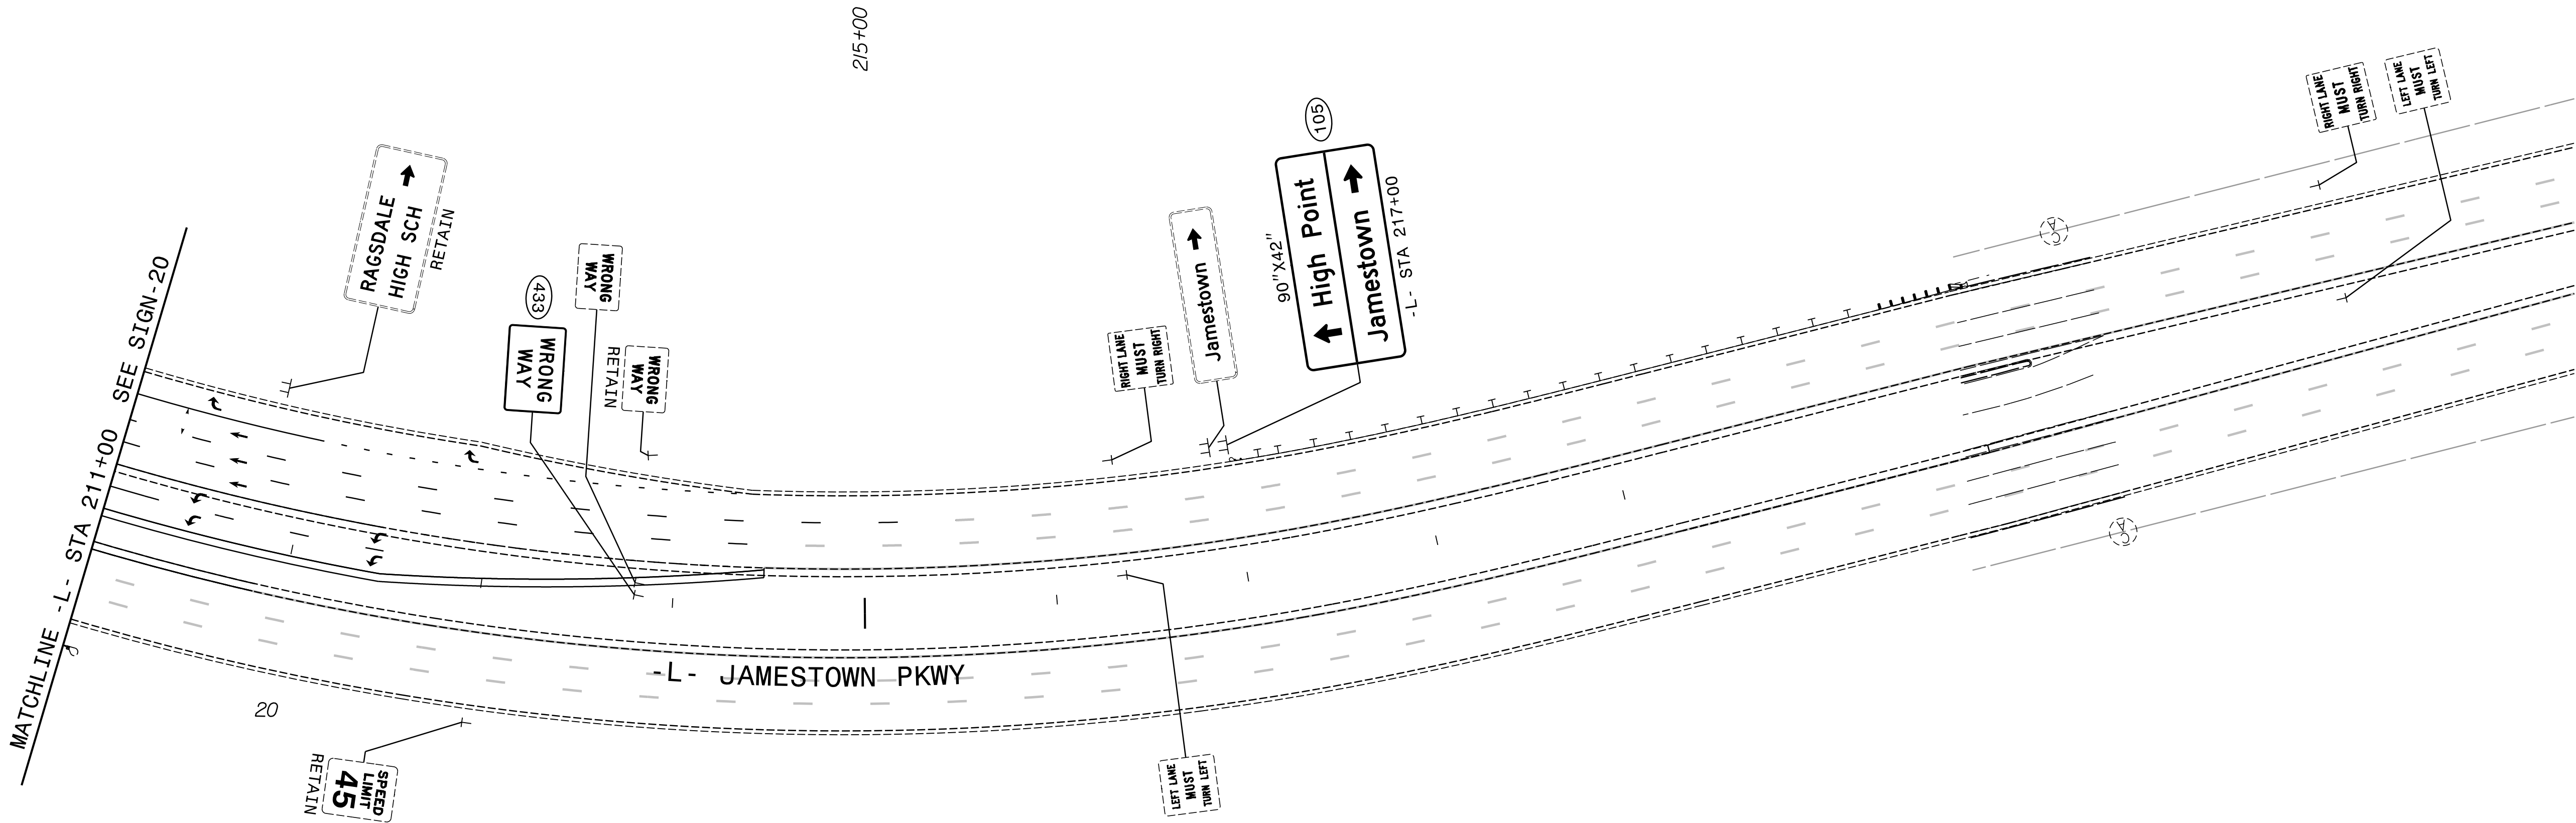

PLANS PREPARED BY : RK&K RUMMEL, KLEPPER & KAHL, LLP 900 RIDGEFIELD DRIVE SUITE 350 RALEIGH, NORTH CAROLINA 27609-3960 NC LICENSE NO. F-0112 (919) 878-9560	EXISTING and PROPOSED SIGNS
---	------------------------------------