


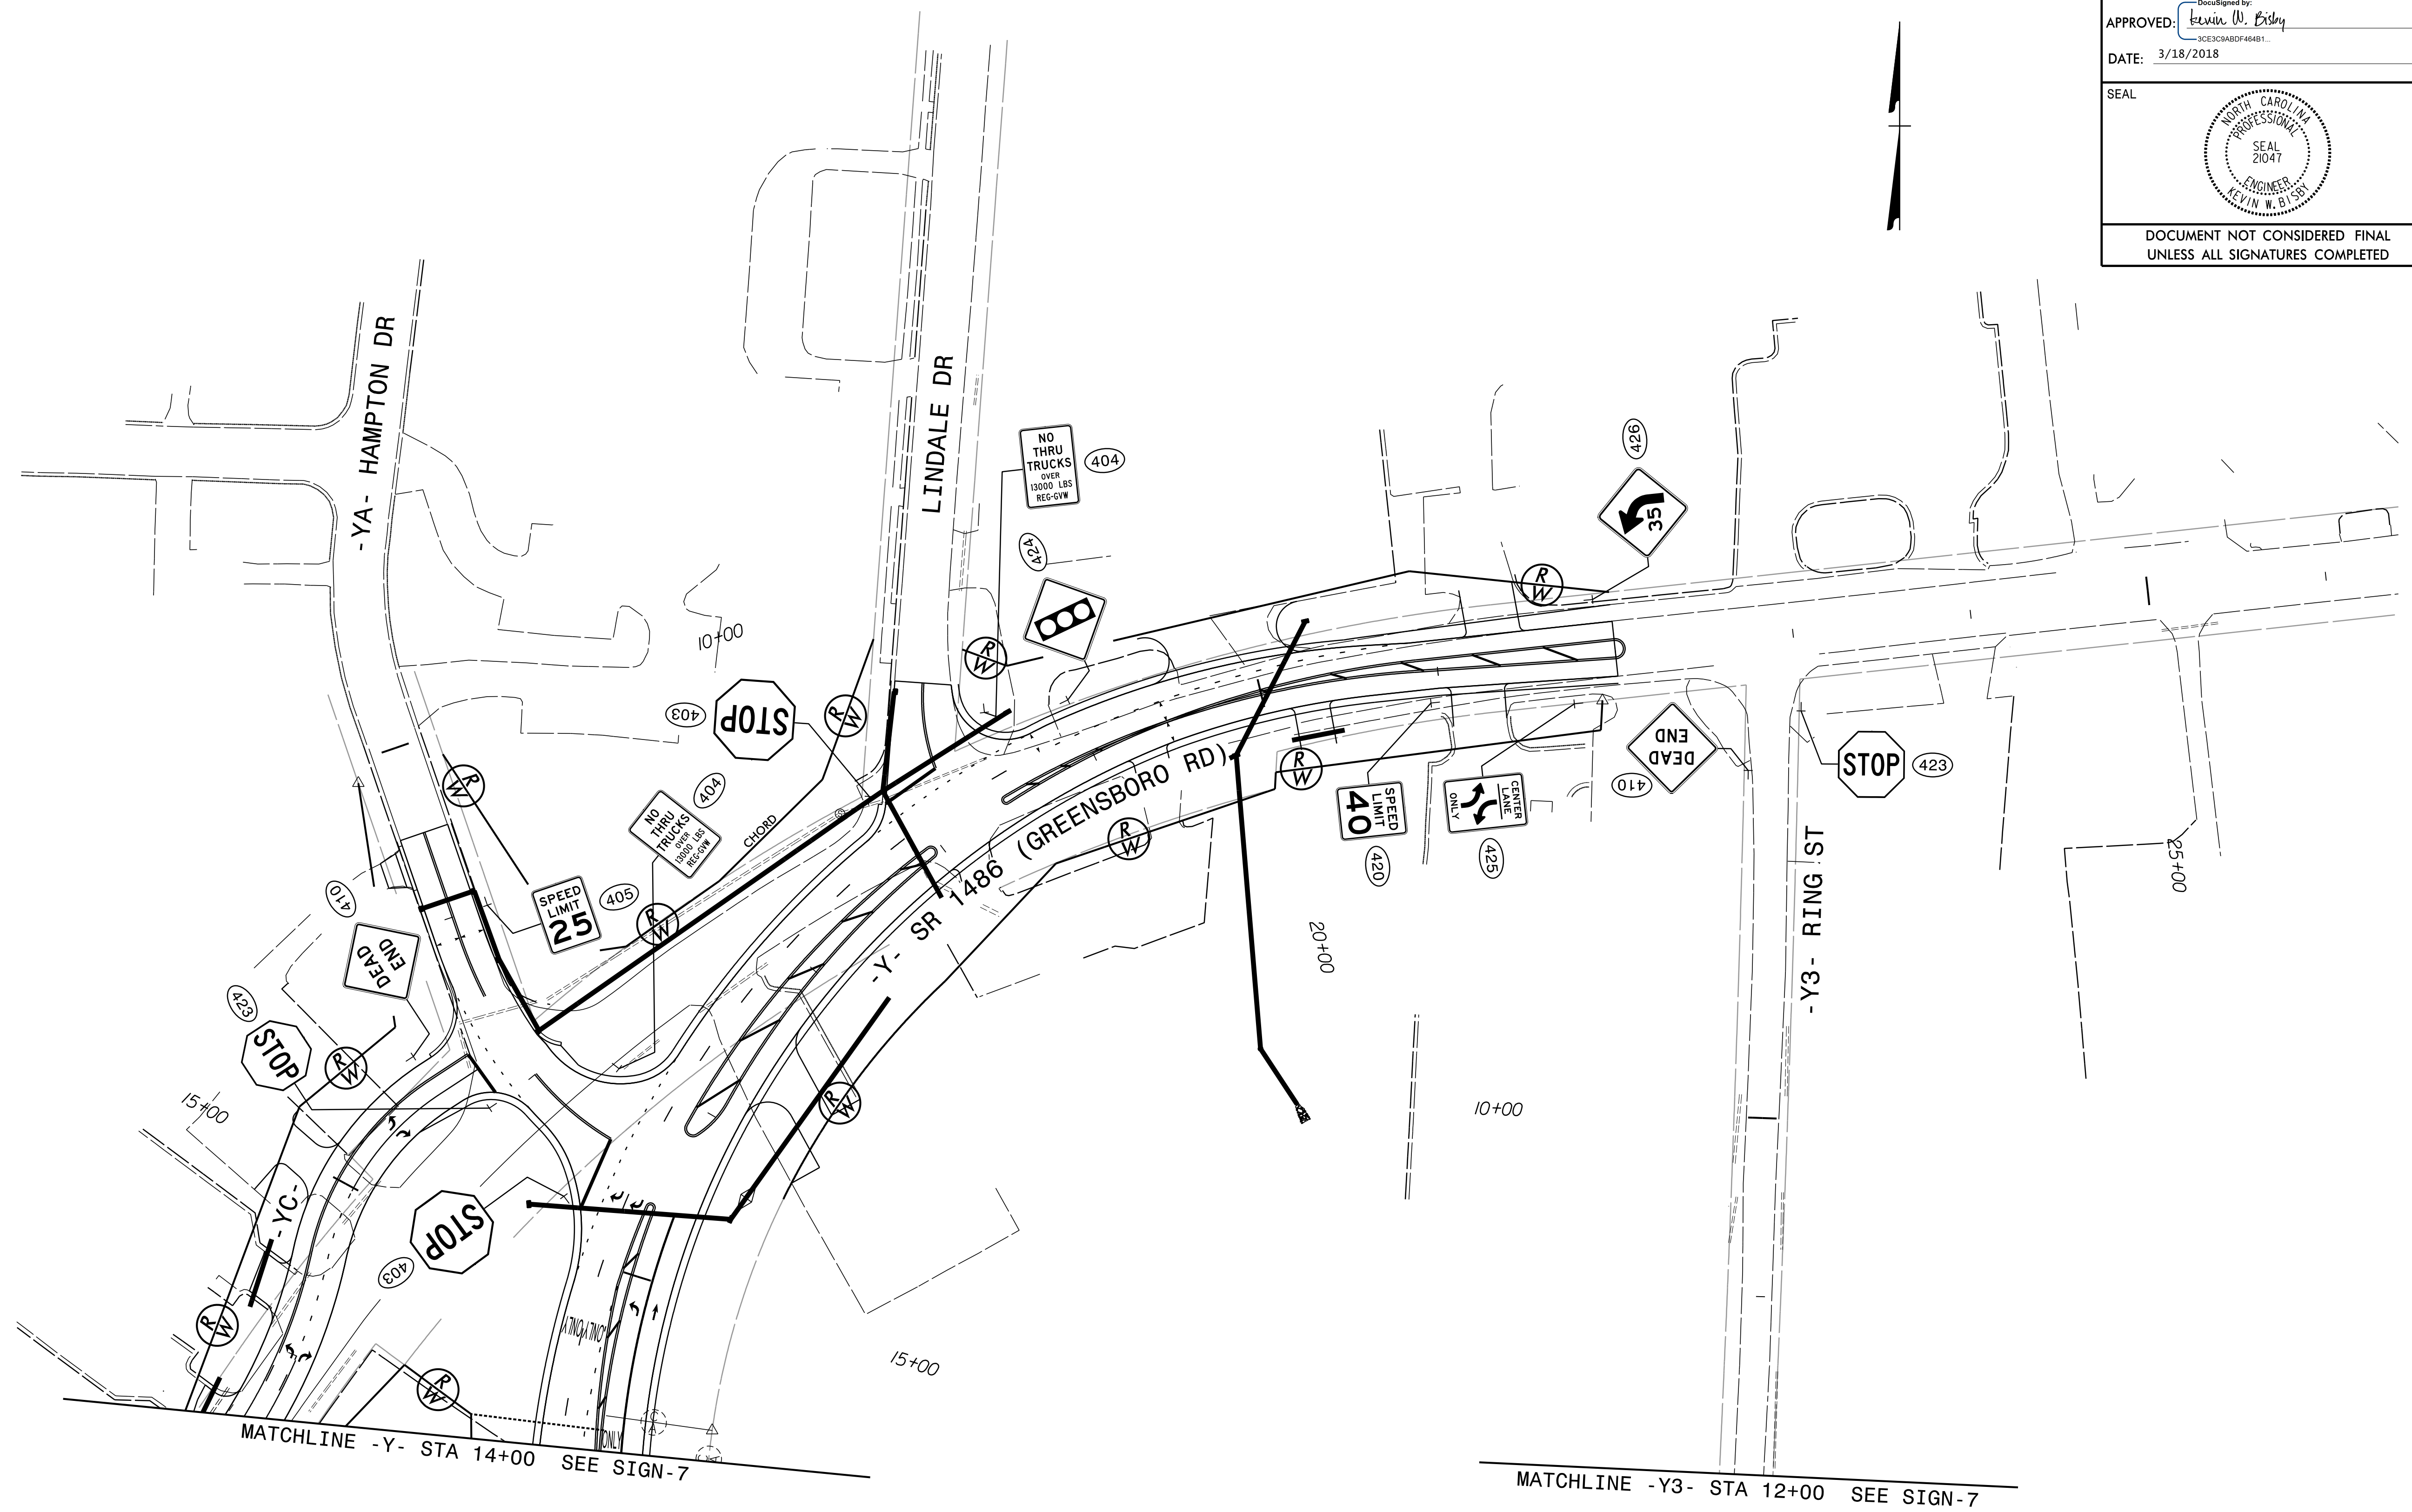

RK&K
RUMMEL, KLEPPER & KAHL, LLP
900 RIDGEFIELD DRIVE SUITE 350
RALEIGH, NORTH CAROLINA 27609-3912
NC LICENSE NO. F-0112 (919) 878-9566

PROPOSED SIGNS