


TIP NO.	SHEET NO.
U - 2412A	SIGN - 28
APPROVED: DocuSigned by: Kevin W. Bishop 3CE3C8ABDF46481...	
DATE: 3/18/2018	
SEAL	
DOCUMENT NOT CONSIDERED FINAL UNLESS ALL SIGNATURES COMPLETED	

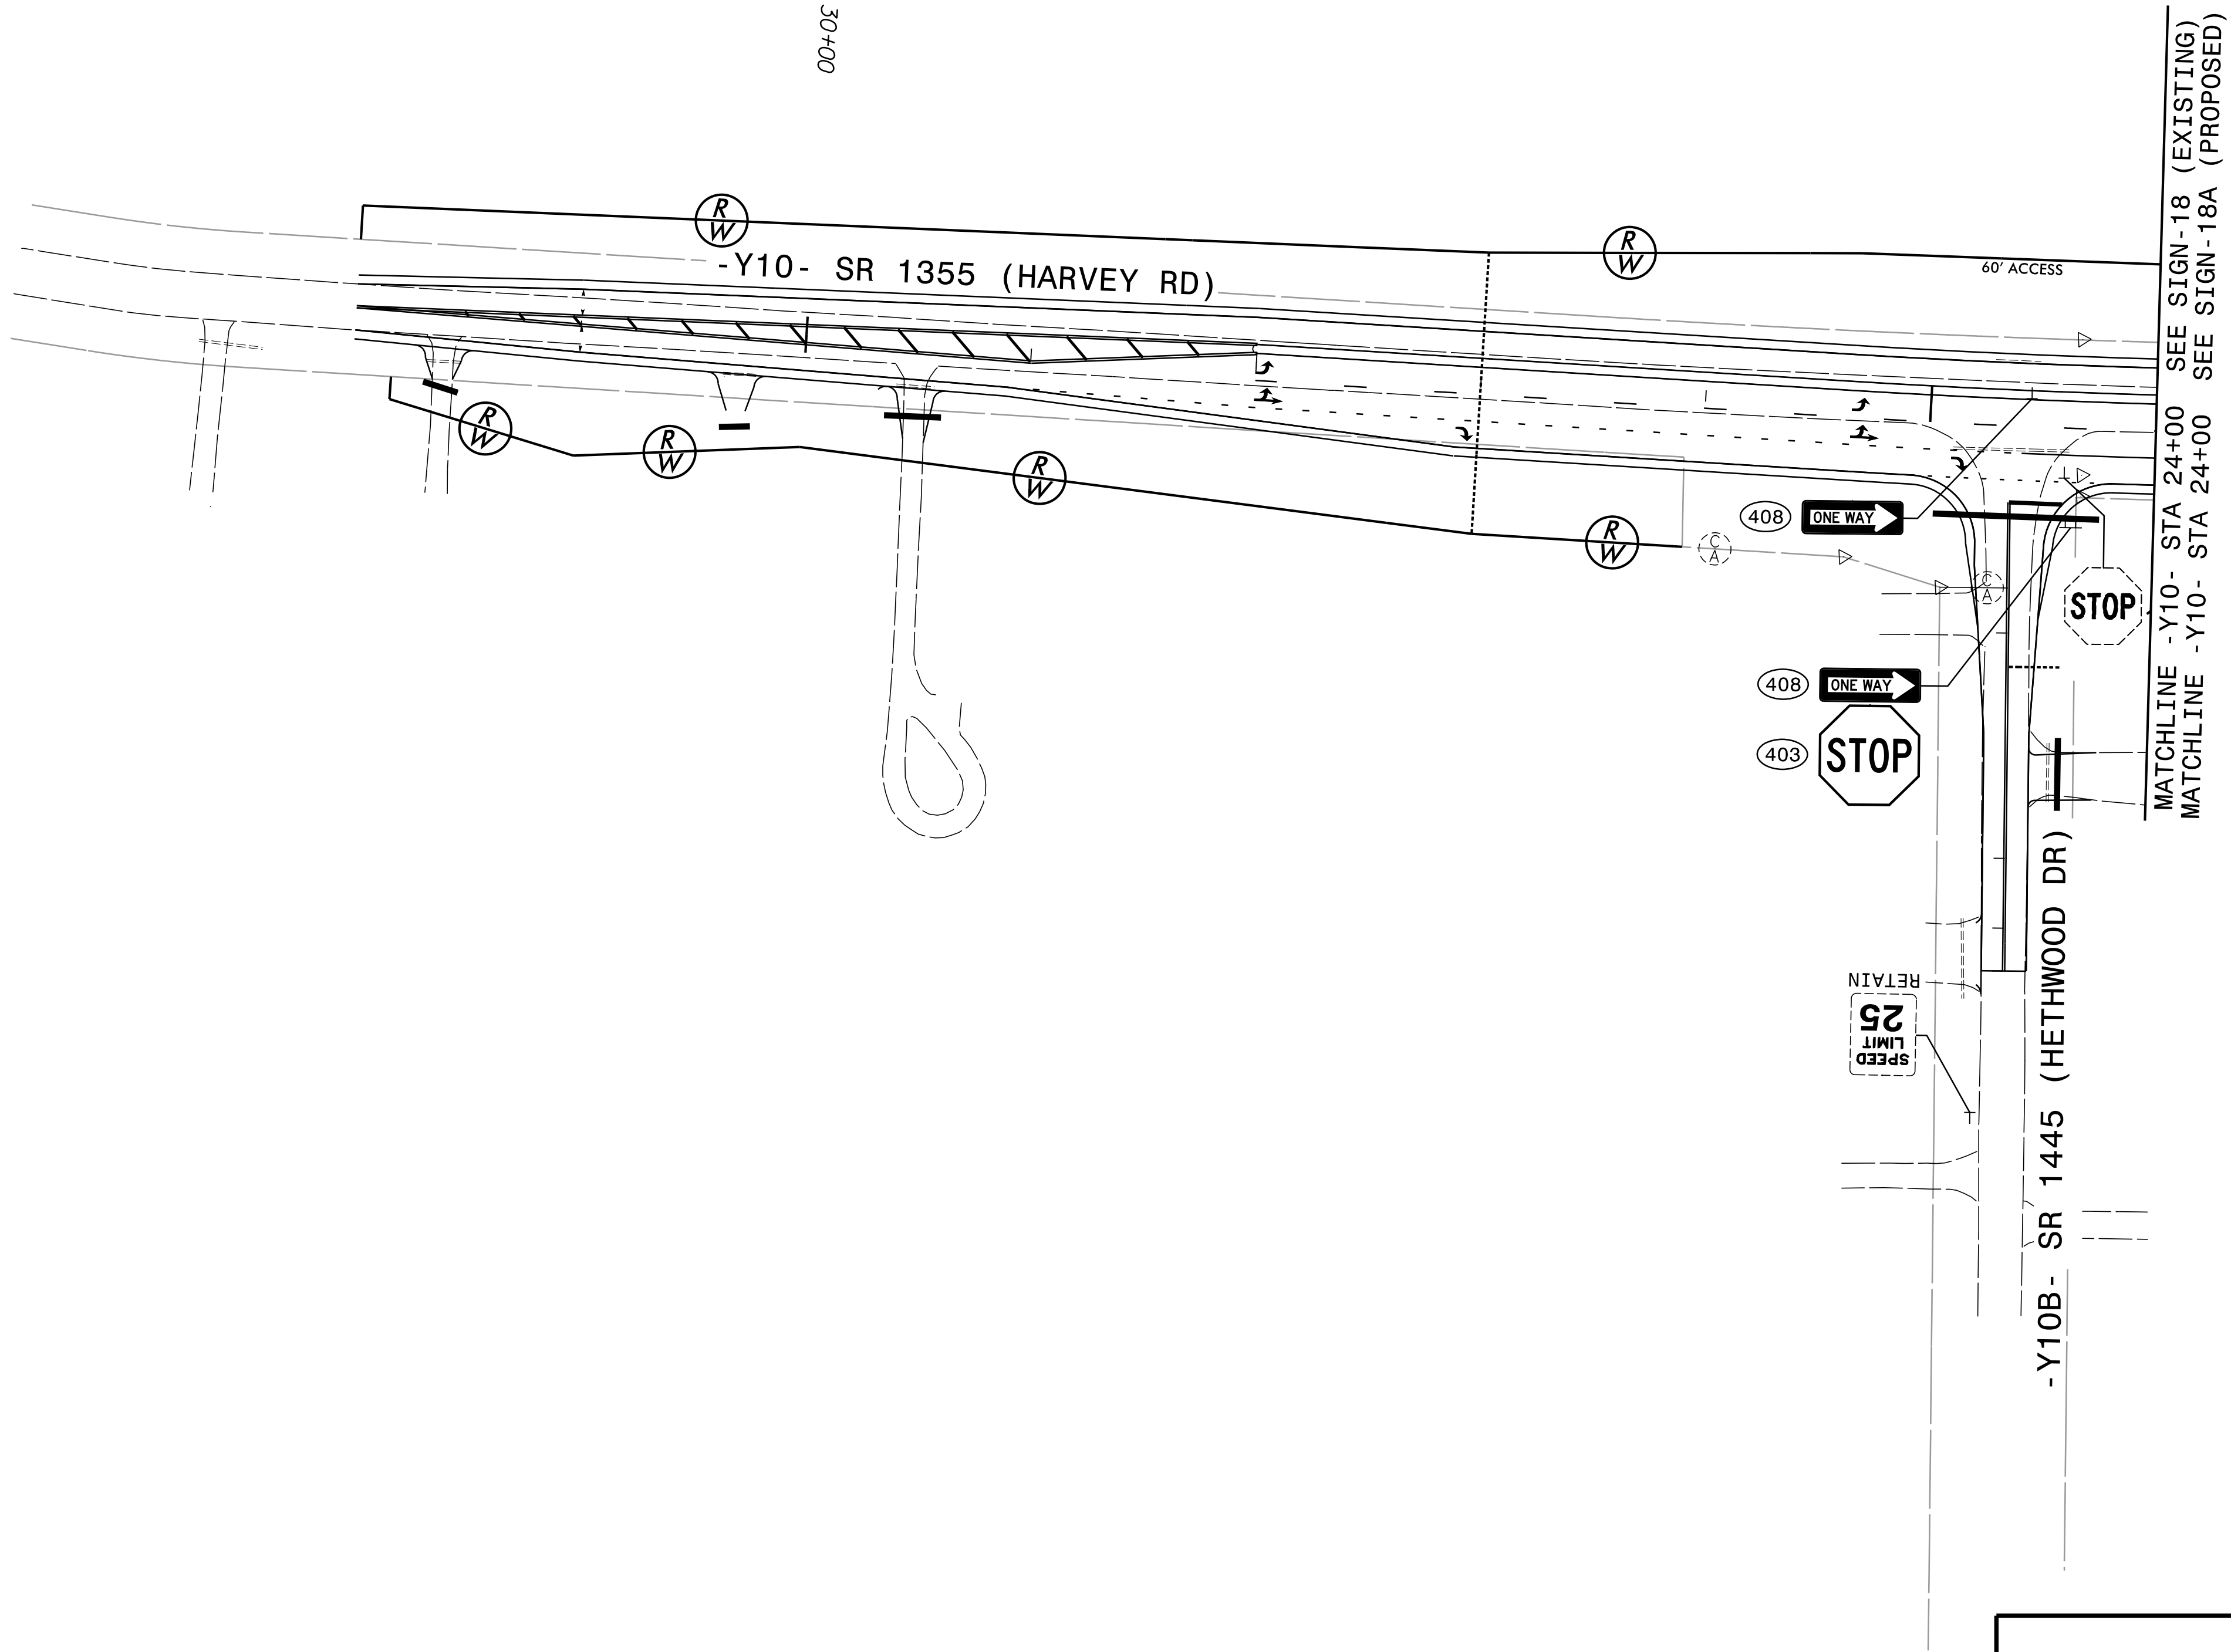

PLANS PREPARED BY :

RK&K

RUMMEL KLEPPER & KAHL, LLP
900 RIDGEFIELD DRIVE SUITE 350
RALEIGH, NORTH CAROLINA 27609-3960
NC LICENSE NO. F-0112 (919) 878-9560

EXISTING and PROPOSED SIGNS

\$DATE\$
\$FILEL\$
EJH/XLH