


TIP NO.	SHEET NO.
U - 2412A	SIGN - 30
APPROVED: <div>DocuSigned by: Kevin W. Bisby 3CE3C9ABDF464B1...</div>	
DATE: 3/18/2018	
SEAL	
<div>North Carolina Professional Engineer Seal 21047 Kevin W. Bisby</div>	
DOCUMENT NOT CONSIDERED FINAL UNLESS ALL SIGNATURES COMPLETED	

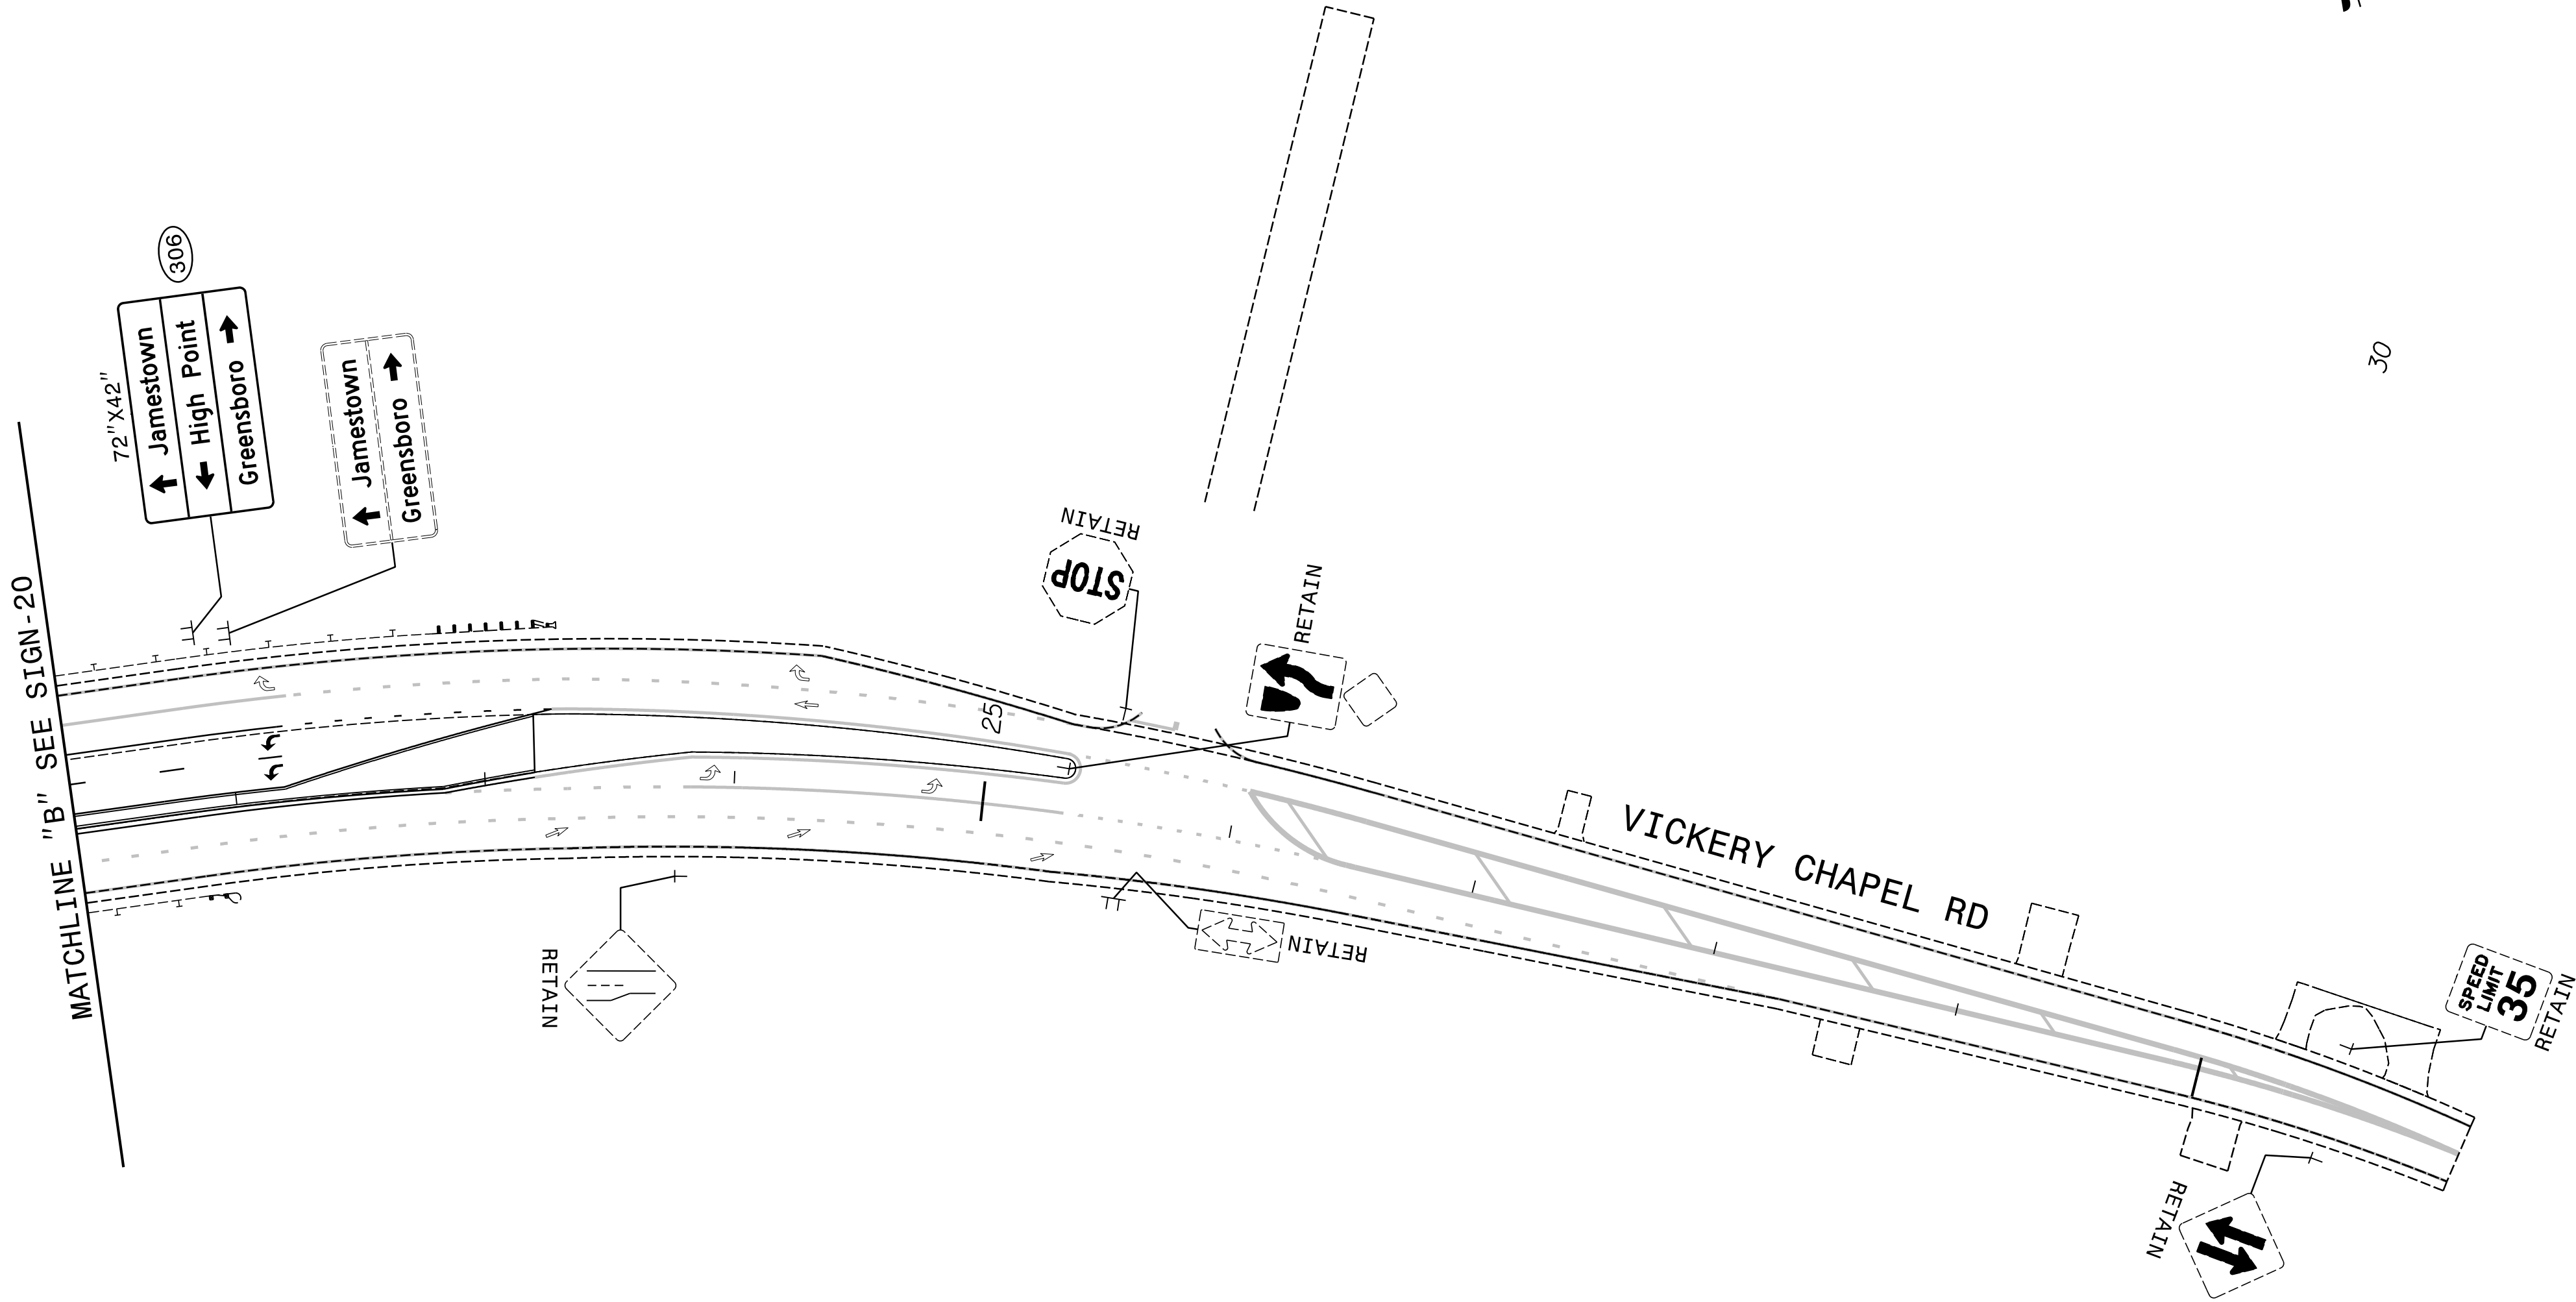

\$DATE\$
\$FILEL\$
EJH/XLH

<p>PLANS PREPARED BY :</p> <p>RK&K</p> <p>RUMMEL KLEPPER & KAHL, LLP 900 RIDGEFIELD DRIVE SUITE 350 RALEIGH, NORTH CAROLINA 27609-3960 NC LICENSE NO. F-0112 (919) 878-9560</p>	<p>EXISTING and PROPOSED SIGNS</p>
--	------------------------------------