

8/17/99



HNTB NORTH CAROLINA, P.C.  
343 E. Six Forks Road, Suite 200  
Raleigh, North Carolina 27609  
NC License No: C-1554

PROJECT REFERENCE NO.	SHEET NO.
U-5169	5A
RW SHEET NO.	
ROADWAY DESIGN ENGINEER	HYDRAULICS ENGINEER
5/18/2018 10:18:03 AM PDT	7/18/2018 2:10:55 PM EDT
DOCUMENT NOT CONSIDERED FINAL UNLESS ALL SIGNATURES COMPLETED	

NAD 83/NA 2011


MATCH LINE -LNB- STA 45 + 00.00  
SEE SHEET 5

MATCH LINE -LSB- STA 45 + 00.00  
SEE SHEET 5

45

50

50

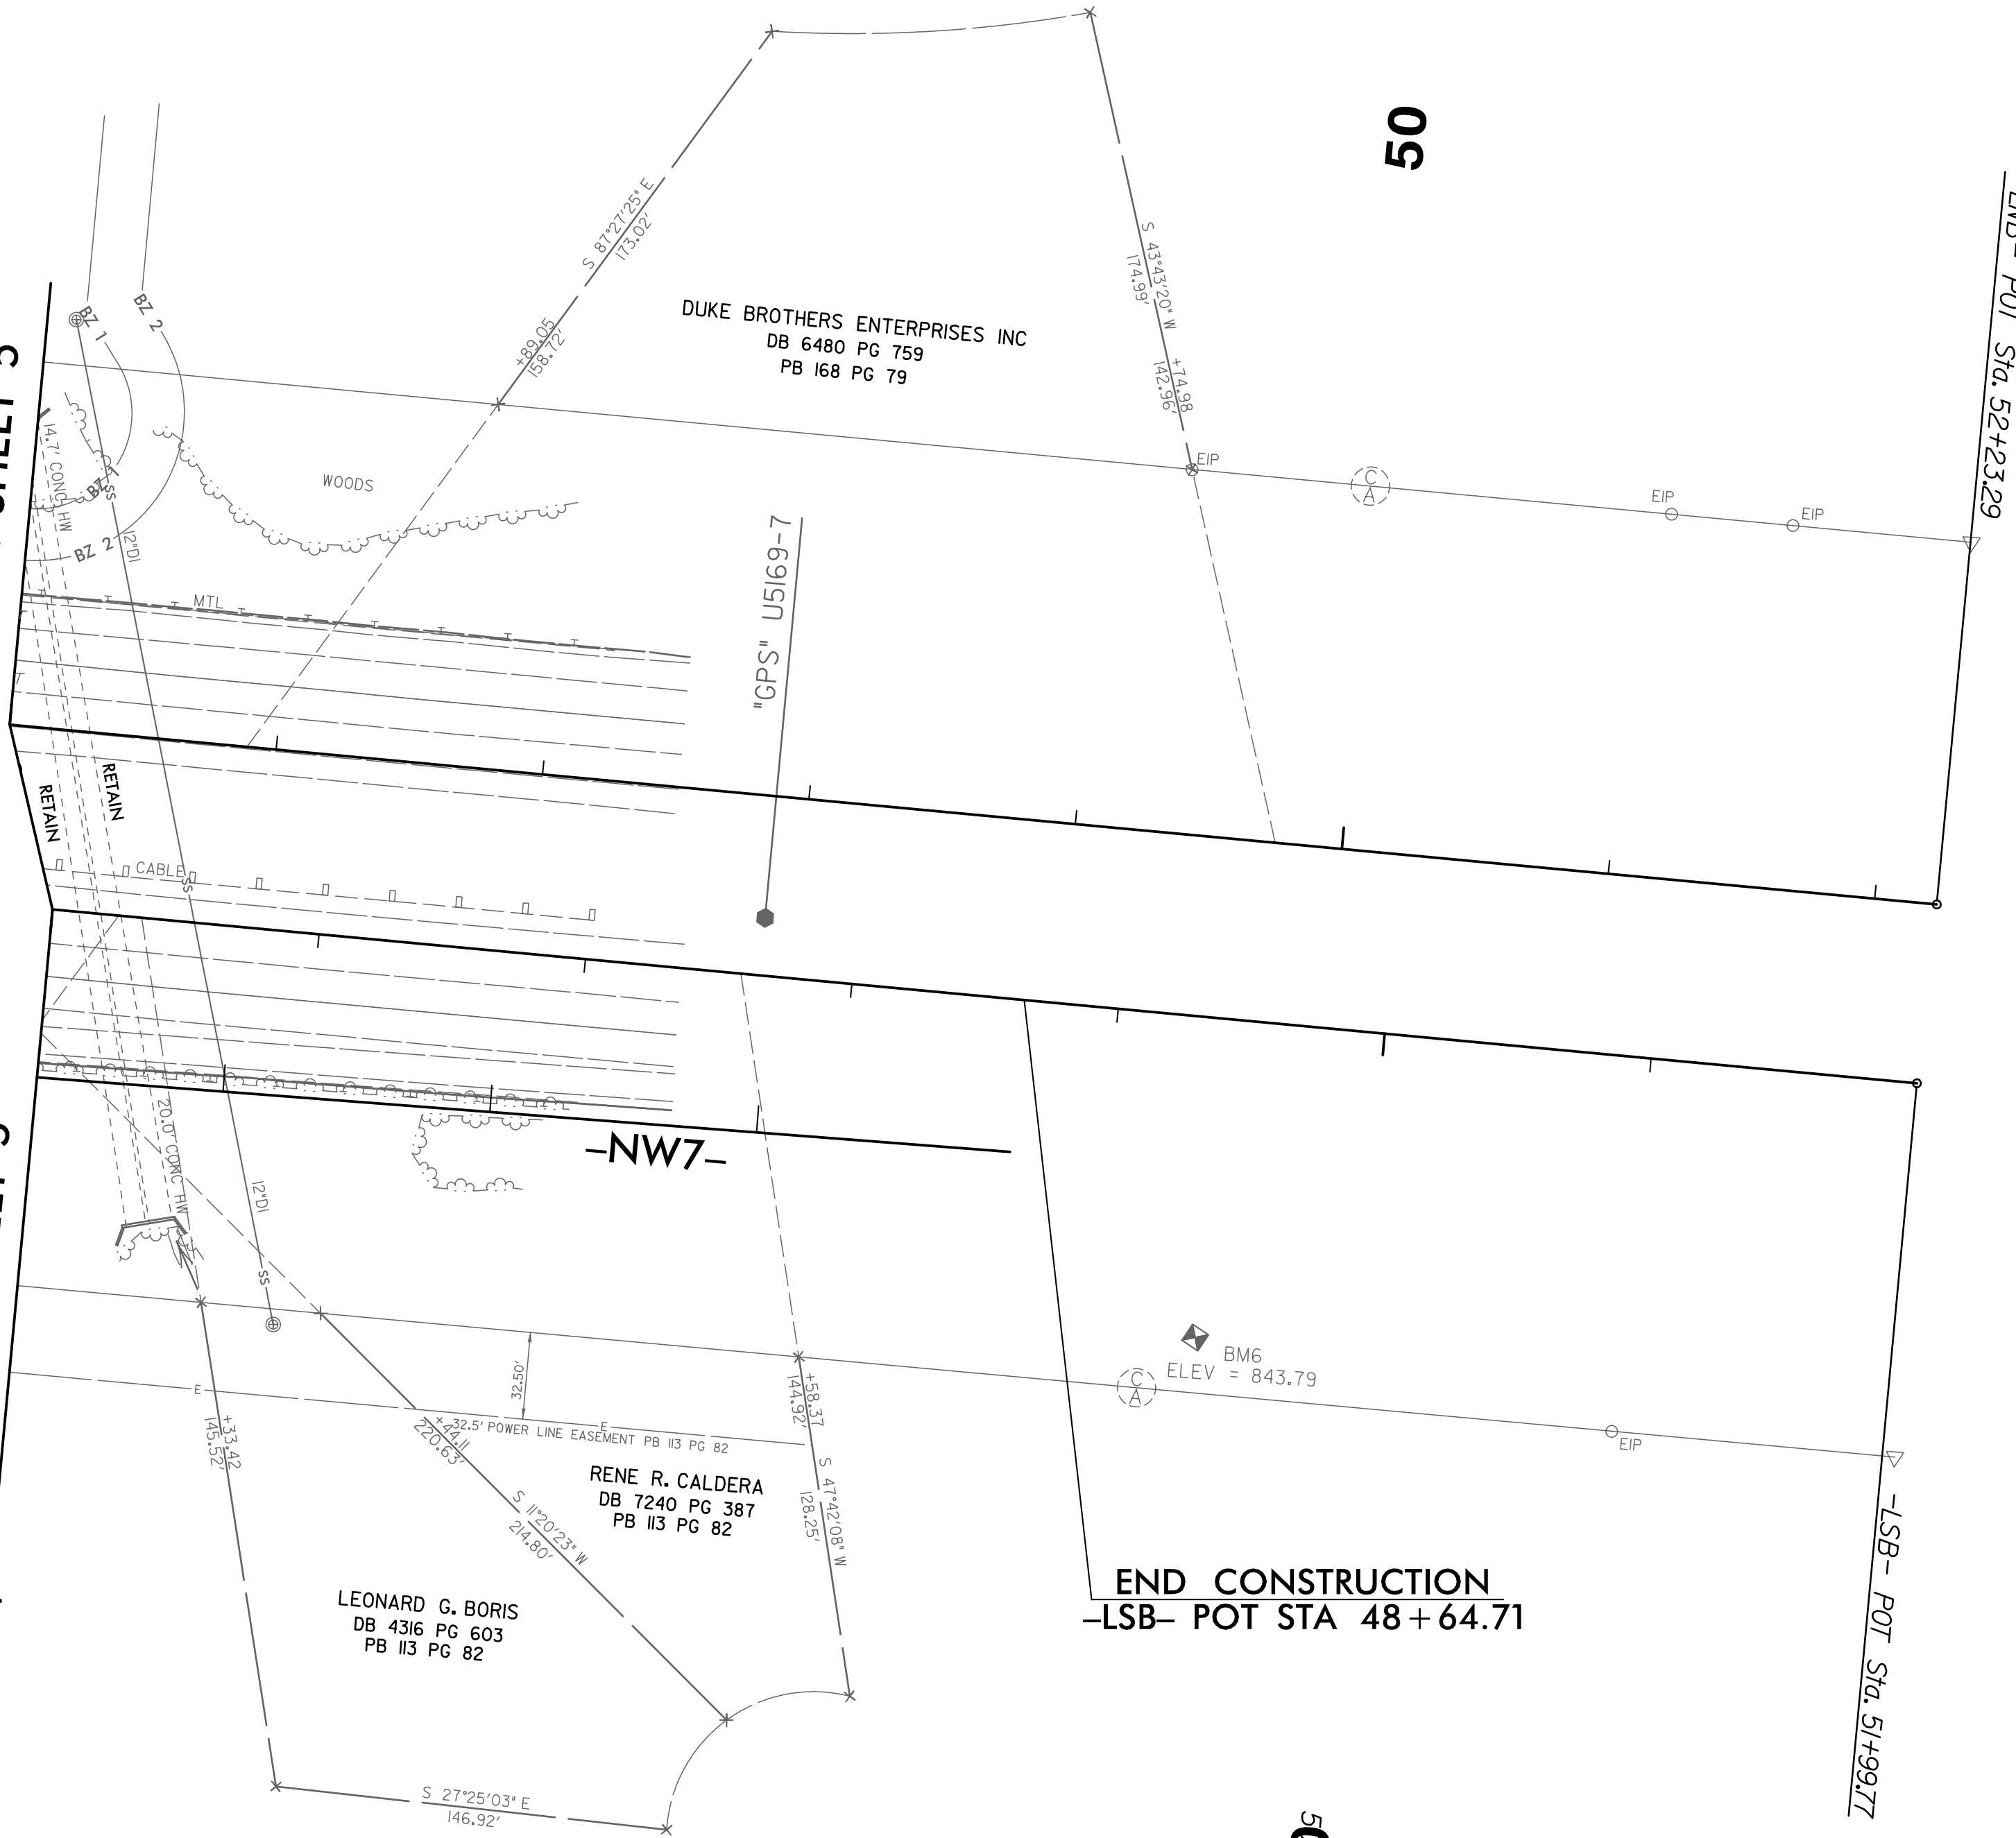

-LNB- POT Sta. 52+23.29

-LSB- POT Sta. 51+99.17

FOR -LNB- PROFILE, SEE SHEET 9 & 10  
FOR -LSB- PROFILE, SEE SHEET 11  
FOR NOISE WALL PLANS, SEE SHEET 2N-3