

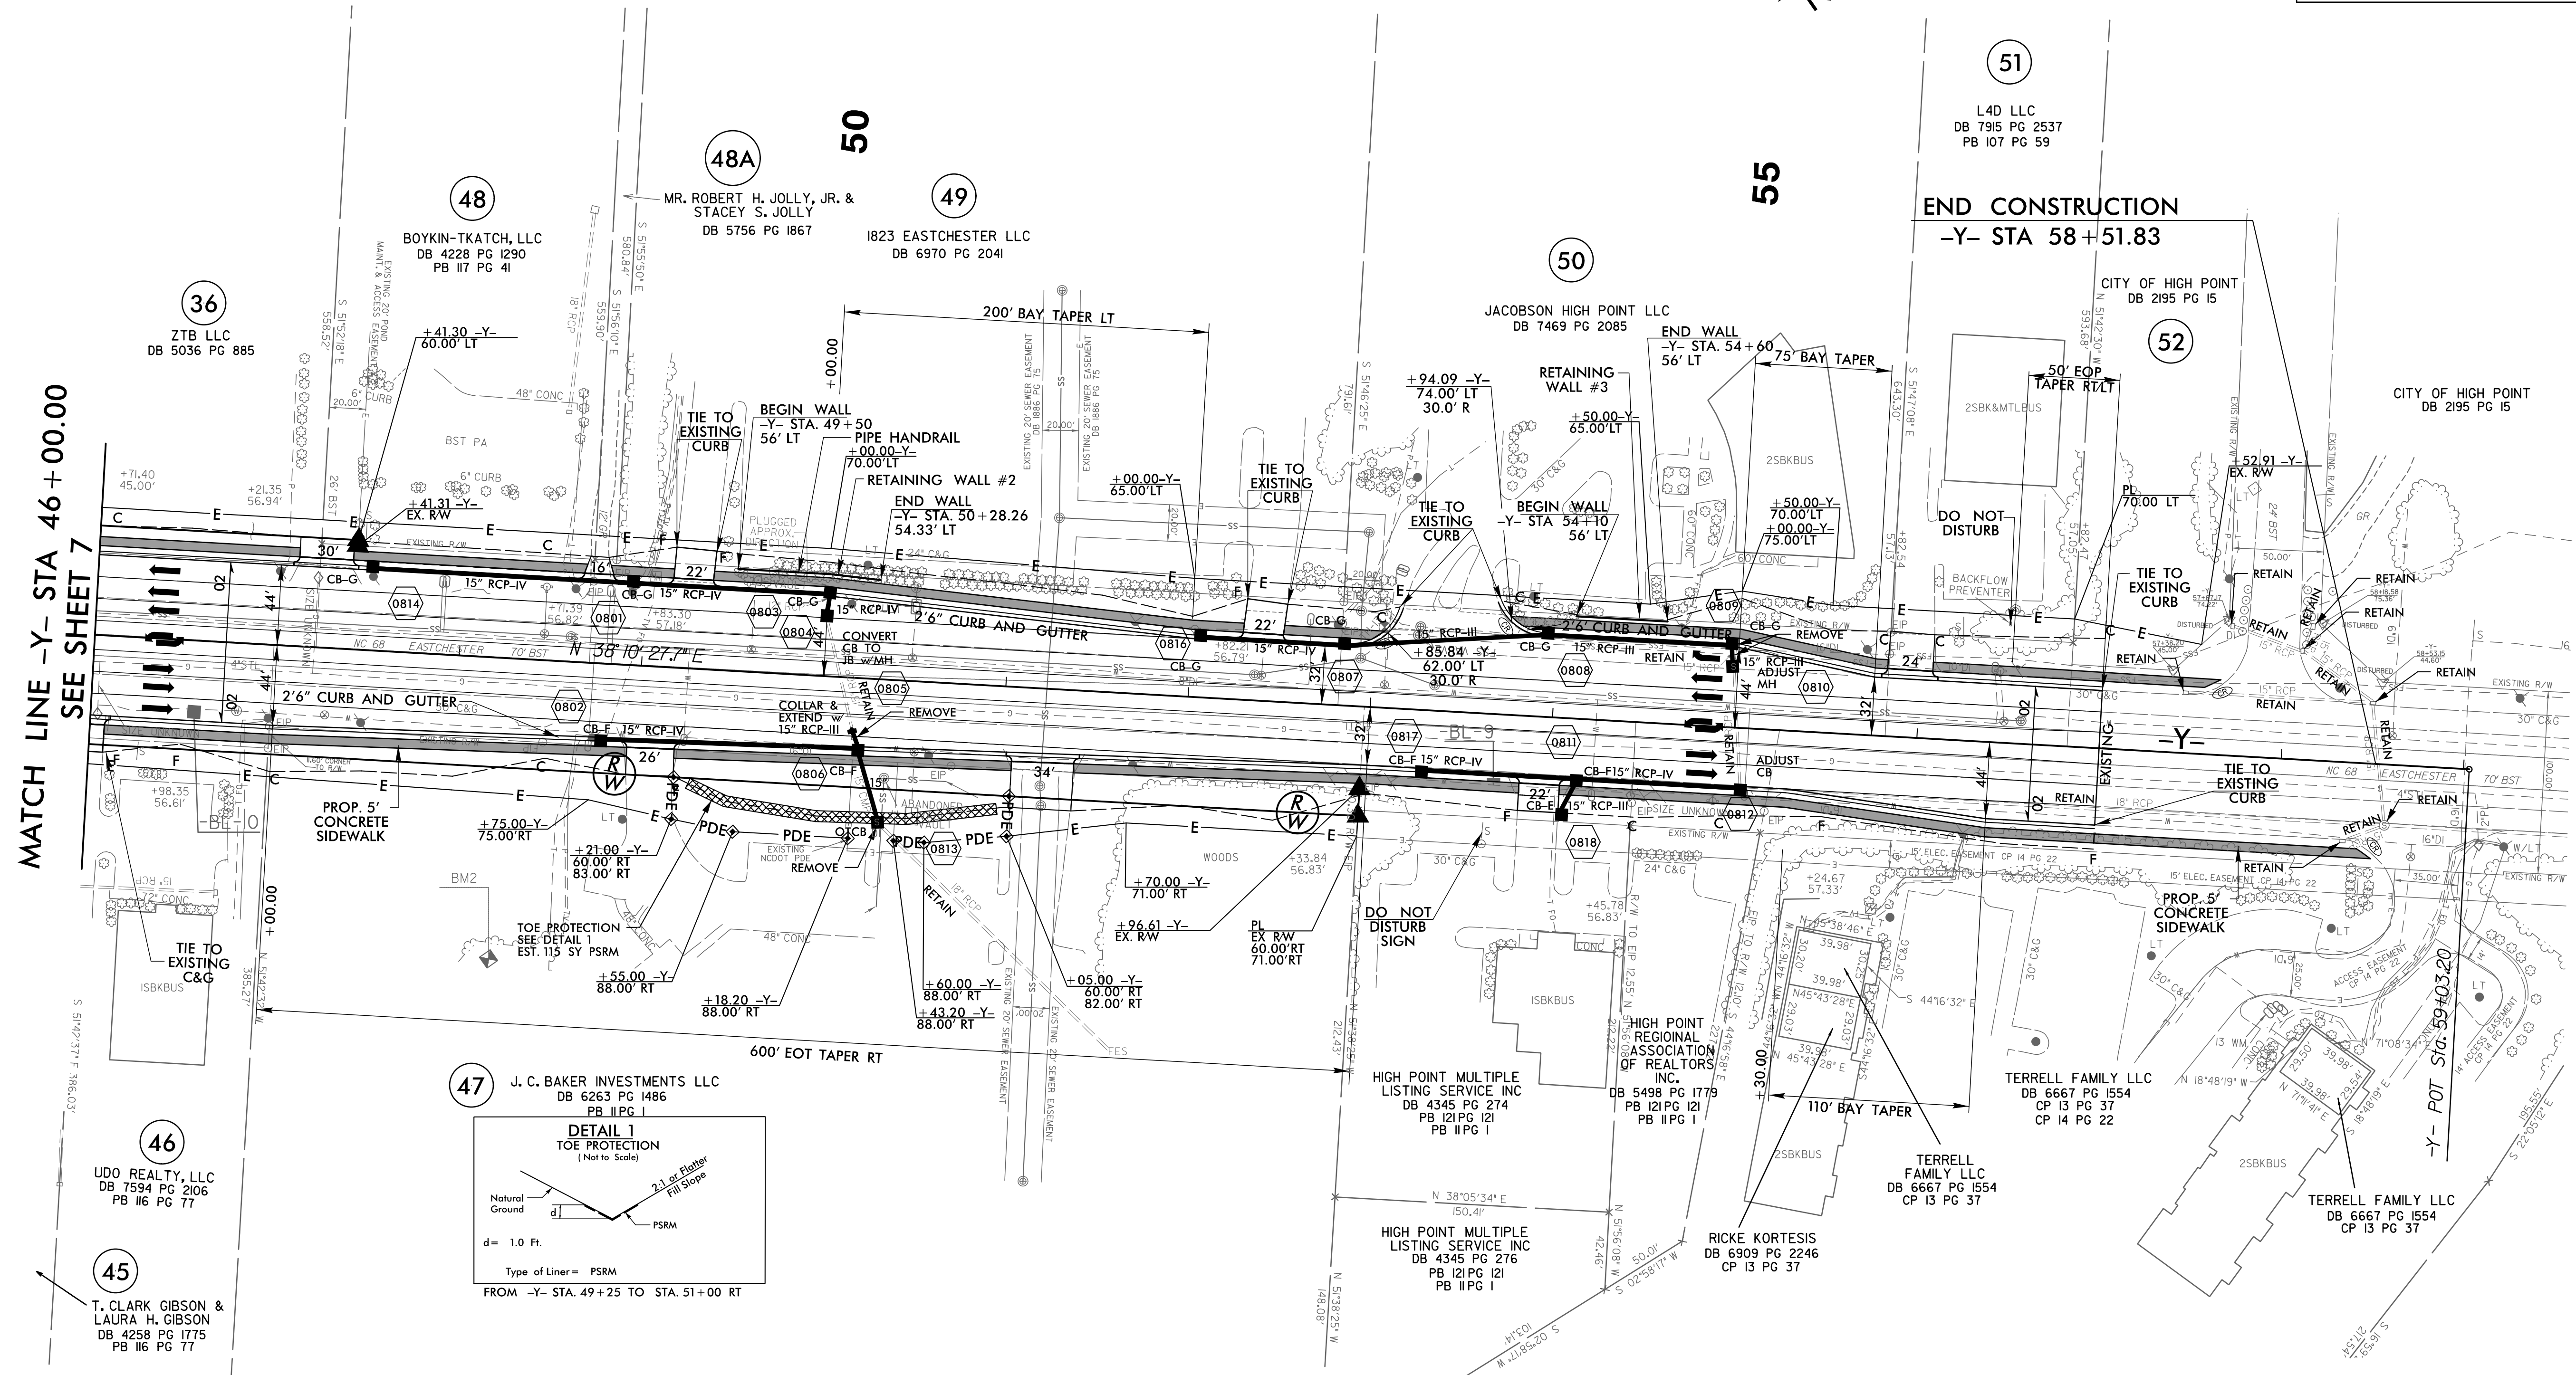


PROJECT REFERENCE NO. U-5169	SHEET NO. 8
ROADWAY DESIGN ENGINEER	HYDRAULICS ENGINEER
DOCUMENT NOT CONSIDERED FINAL UNLESS ALL SIGNATURES COMPLETED	

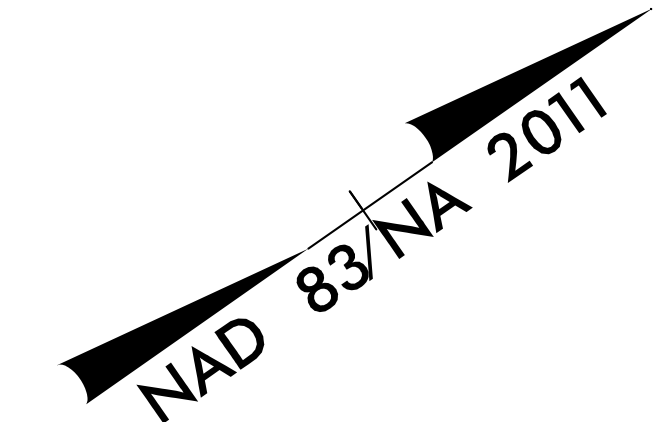

MATCH LINE -Y- STA 46+00.00
SEE SHEET 7

END CONSTRUCTION
-Y- STA 58+51.83

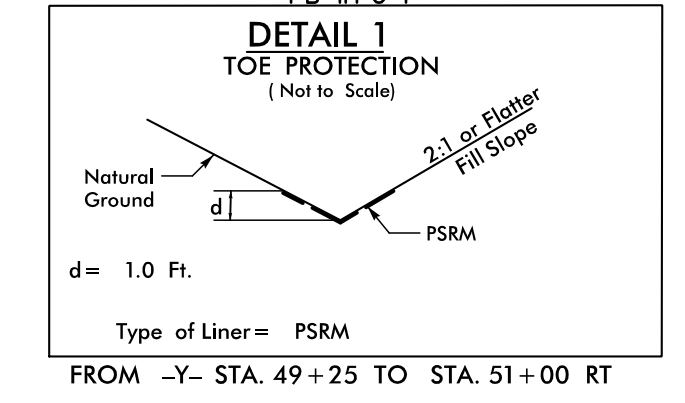

18-MAY-2018 11:25
Roadway (Pro) U5169_rdy_pah8.dgn
HNTB

FOR -Y- PROFILE, SEE SHEET 13
FOR RETAINING WALL PLANS, SEE SHEET W-1