


TIP NO. U-5169	SHEET NO. PMP -2
Approved by: <u>Kelly L. Becker, PE</u> <small>28275A78E8B45E</small> DATE: 4/5/2018	
	
DOCUMENT NOT CONSIDERED FINAL UNLESS ALL SIGNATURES COMPLETED	

FINAL PAVEMENT MARKING SCHEDULE

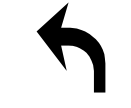








MATERIAL	SYMBOL	DESCRIPTION
PAVEMENT MARKING		
<u>COLD APPLIED PLASTIC (4") (TYPE II)</u>		
	CB	YELLOW EDGELINE
	CC	10 FT. WHITE SKIP
<u>COLD APPLIED PLASTIC (6") (TYPE II)</u>		
	CK	3 FT. - 9 FT./SP WHITE MINISKIP
<u>COLD APPLIED PLASTIC (8") (TYPE II)</u>		
	C13	3 FT. - 9 FT./SP WHITE MINISKIP
	CR	WHITE SOLID LANE LINE
<u>THERMOPLASTIC (4", 90 MILS)</u>		
	TA	WHITE EDGELINE
	TB	YELLOW EDGELINE
<u>THERMOPLASTIC (4", 120 MILS)</u>		
	T8	2 FT. -6 FT./SP WHITE MINISKIP
	TC	10 FT. WHITE SKIP
	TD	3 FT. -9 FT./SP WHITE MINISKIP
	TE	WHITE SOLID LANE LINE
	TF	10 FT. YELLOW SKIP
	TH	YELLOW SINGLE CENTER
	TI	YELLOW DOUBLE CENTER
<u>THERMOPLASTIC (6", 90 MILS)</u>		
	T6	WHITE EDGELINE
	T7	YELLOW EDGELINE
<u>THERMOPLASTIC (6", 120 MILS)</u>		
	T11	2 FT. - 6 FT. WHITE MINISKIP
	TJ	10 FT. WHITE SKIP
	TK	3 FT. - 9 FT. WHITE MINISKIP
	TL	WHITE SOLID LANE LINE
<u>THERMOPLASTIC (8", 90 MILS)</u>		
	TN	WHITE GORELINE
	TP	YELLOW DIAGONAL
<u>THERMOPLASTIC (8", 120 MILS)</u>		
	T13	3 FT. - 9 FT./SP WHITE MINISKIP
	T17	3 FT. - 3 FT./SP WHITE MINISKIP
	TR	WHITE SOLID LANE LINE
<u>THERMOPLASTIC (12", 90 MILS)</u>		
	TS	WHITE GORELINE
	TU	WHITE DIAGONAL
<u>THERMOPLASTIC (12", 120 MILS)</u>		
	TT	WHITE SOLID LANE LINE
<u>THERMOPLASTIC (24", 120 MILS)</u>		
	T2	WHITE STOPBAR
	T3	WHITE CROSSWALK LINE

<u>THERMOPLASTIC PAVEMENT MARKING SYMBOLS (90 MILS)</u>	
UA	LEFT TURN ARROW
UB	RIGHT TURN ARROW
UC	STRAIGHT ARROW
UD	COMBO STRAIGHT/LEFT
UE	COMBO STRAIGHT/RIGHT
UN	24" YIELD LINE TRIANGLE
UP	MERGE ARROW
UQ	RAMP ARROW
UT	U-TURN ARROW
<u>THERMOPLASTIC PAVEMENT MARKING CHARACTER (120 MILS)</u>	
UI	ALPHANUMERIC CHAR.
<u>PERMANENT RAISED PAVEMENT MARKERS (NOT SHOWN)</u>	
MB	CRYSTAL & RED
<u>SNOWPLOWABLE PAVEMENT MARKERS (NOT SHOWN)</u>	
ME	YELLOW & YELLOW
MF	CRYSTAL & RED

LEGEND

- GENERAL**
- DIRECTION OF TRAFFIC FLOW
 - NORTH ARROW
 - PROPOSED PVMT. EXIST. PVMT.
 - TRAFFIC SIGNAL
- PAVEMENT MARKINGS**
- PAVEMENT MARKING SYMBOLS
 - PAVEMENT MARKING CHARACTERS

PAVEMENT MARKING SYMBOLS

	UA
	UB
	UC
	UD
	UE
ONLY	UI
	UN
	UP
	UQ
	UT

HNTB

HNTB NORTH CAROLINA, P.C.
 343 E. Six Forks Road, Suite 200
 Raleigh, North Carolina 27609
 NC License No: C-1554
 (919) 546-8997

PAVEMENT MARKING SCHEDULE AND LEGEND

4/5/2018
 P:\PMP\Ustr\U-5169_PMP_01-02.dgn
 HNTB