
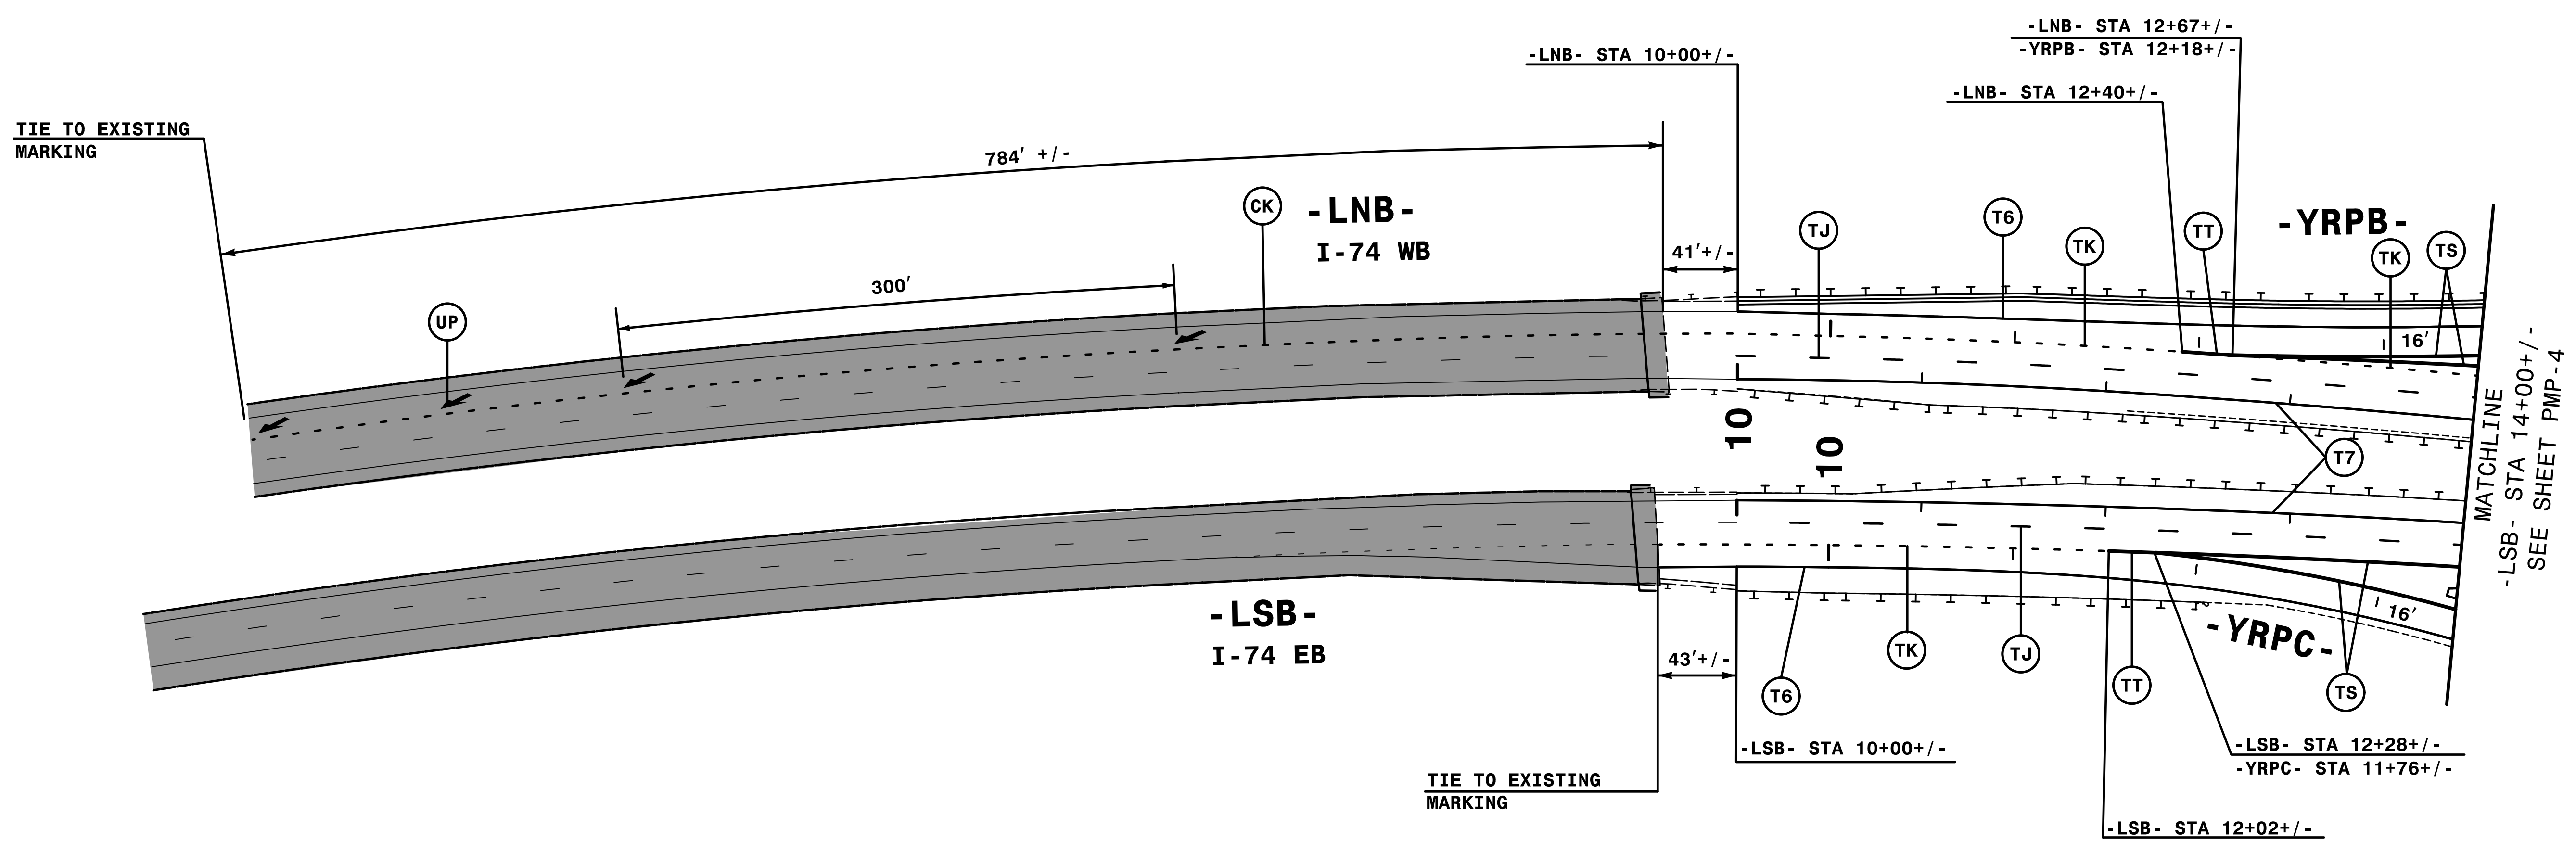
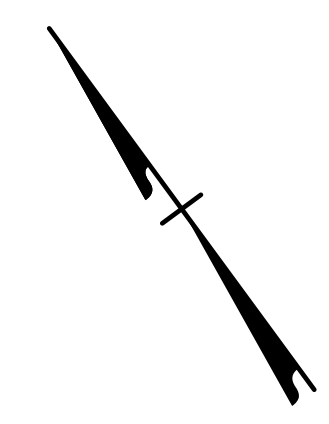


TIP NO. U-5169	SHEET NO. PMP-3
APPROVED: <i>Kelly L. Becker, PE</i> <small>28275A78E8A5E 4/5/2018</small>	
DATE: _____	
SEAL	
	
DOCUMENT NOT CONSIDERED FINAL UNLESS ALL SIGNATURES COMPLETED	



NOTE: ALL LANE WIDTHS ARE 12' UNLESS OTHERWISE SHOWN.

4/2/2018  
PMP-3.dgn  
HNTB

**HNTB**  
 HNTB NORTH CAROLINA, P.C.  
 343 E. SIX FORKS ROAD, SUITE 200  
 RALEIGH, NORTH CAROLINA 27609  
 NC License No: C-1554  
 (919) 546-8997

# PAVEMENT MARKING DETAIL