
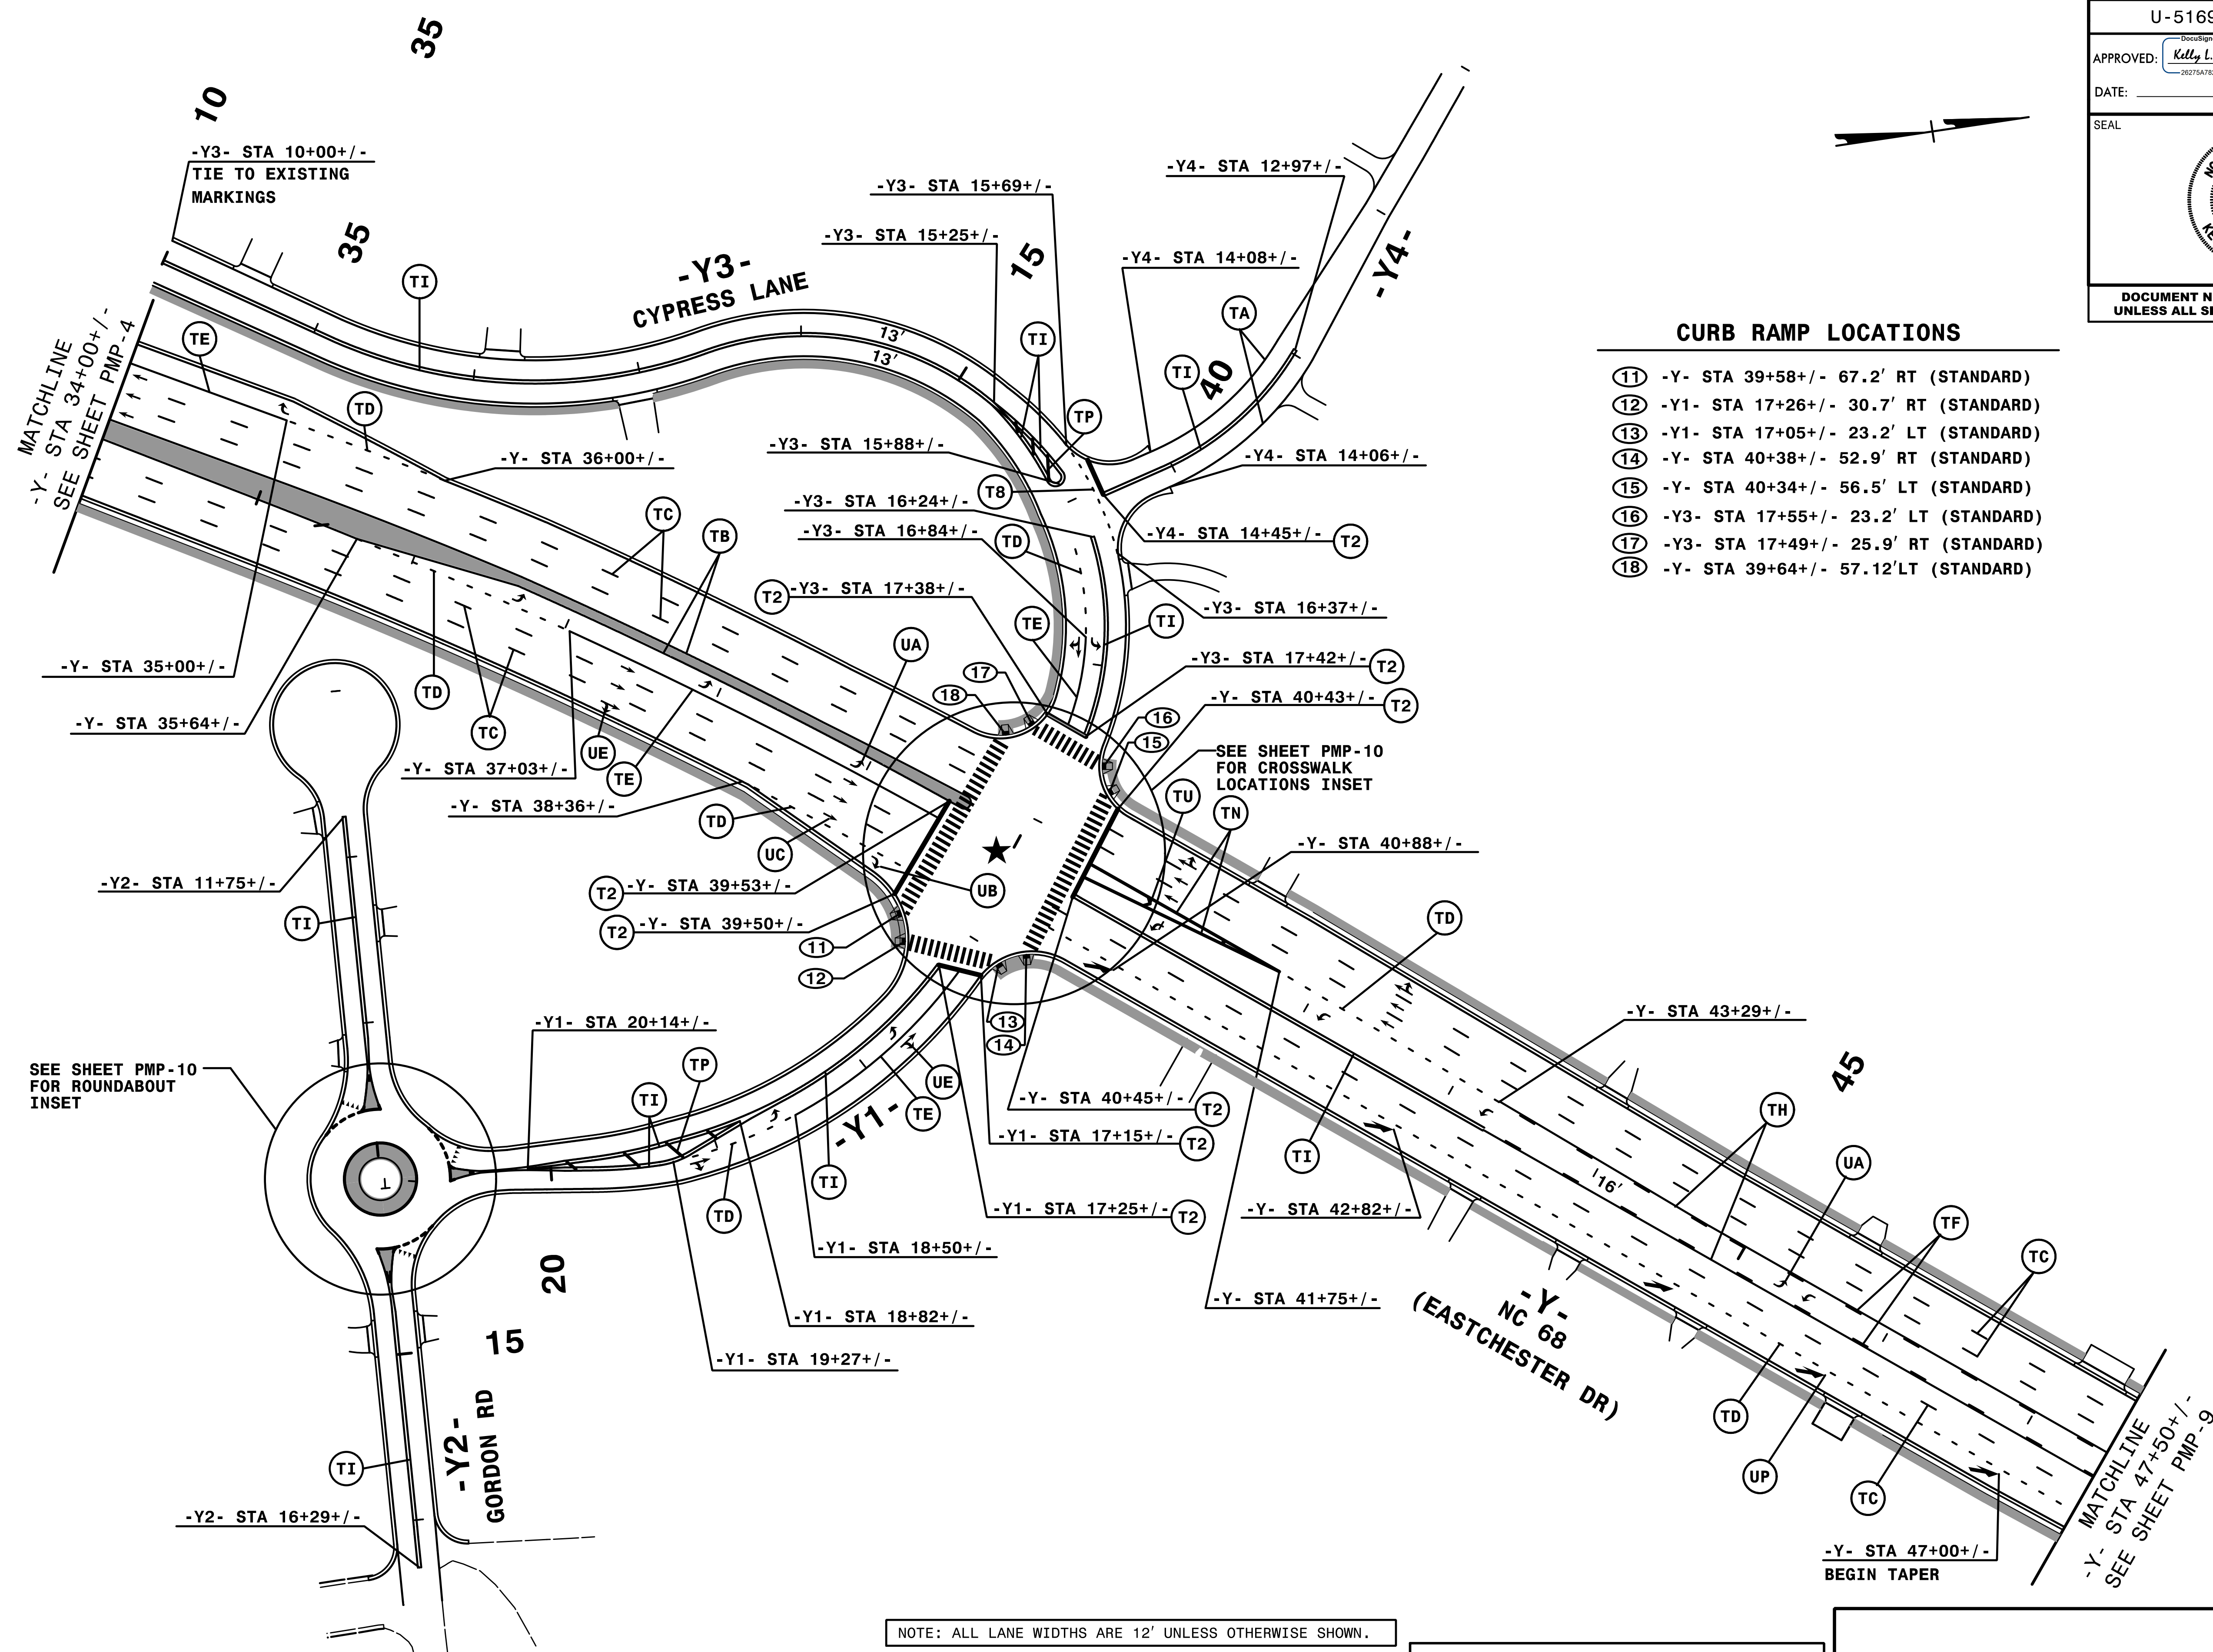


TIP NO.	SHEET NO.
U-5169	PMP-8
APPROVED: <i>Kelly L. Becker, PE</i>	
DATE: 4/5/2018	
SEAL	
	
DOCUMENT NOT CONSIDERED FINAL UNLESS ALL SIGNATURES COMPLETED	



- CURB RAMP LOCATIONS**
- ① -Y- STA 39+58+/- 67.2' RT (STANDARD)
 - ② -Y1- STA 17+26+/- 30.7' RT (STANDARD)
 - ③ -Y1- STA 17+05+/- 23.2' LT (STANDARD)
 - ④ -Y- STA 40+38+/- 52.9' RT (STANDARD)
 - ⑤ -Y- STA 40+34+/- 56.5' LT (STANDARD)
 - ⑥ -Y3- STA 17+55+/- 23.2' LT (STANDARD)
 - ⑦ -Y3- STA 17+49+/- 25.9' RT (STANDARD)
 - ⑧ -Y- STA 39+64+/- 57.12' LT (STANDARD)

NOTE: ALL LANE WIDTHS ARE 12' UNLESS OTHERWISE SHOWN.

HNTB
 HNTB NORTH CAROLINA, P.C.
 343 E. Six Forks Road, Suite 200
 Raleigh, North Carolina 27609
 NC License No: C-1554
 (919) 546-8997

PAVEMENT MARKING DETAIL

4/2/2018
 P:\PMP\U-5169_PMP_08.dgn
 HNTB