
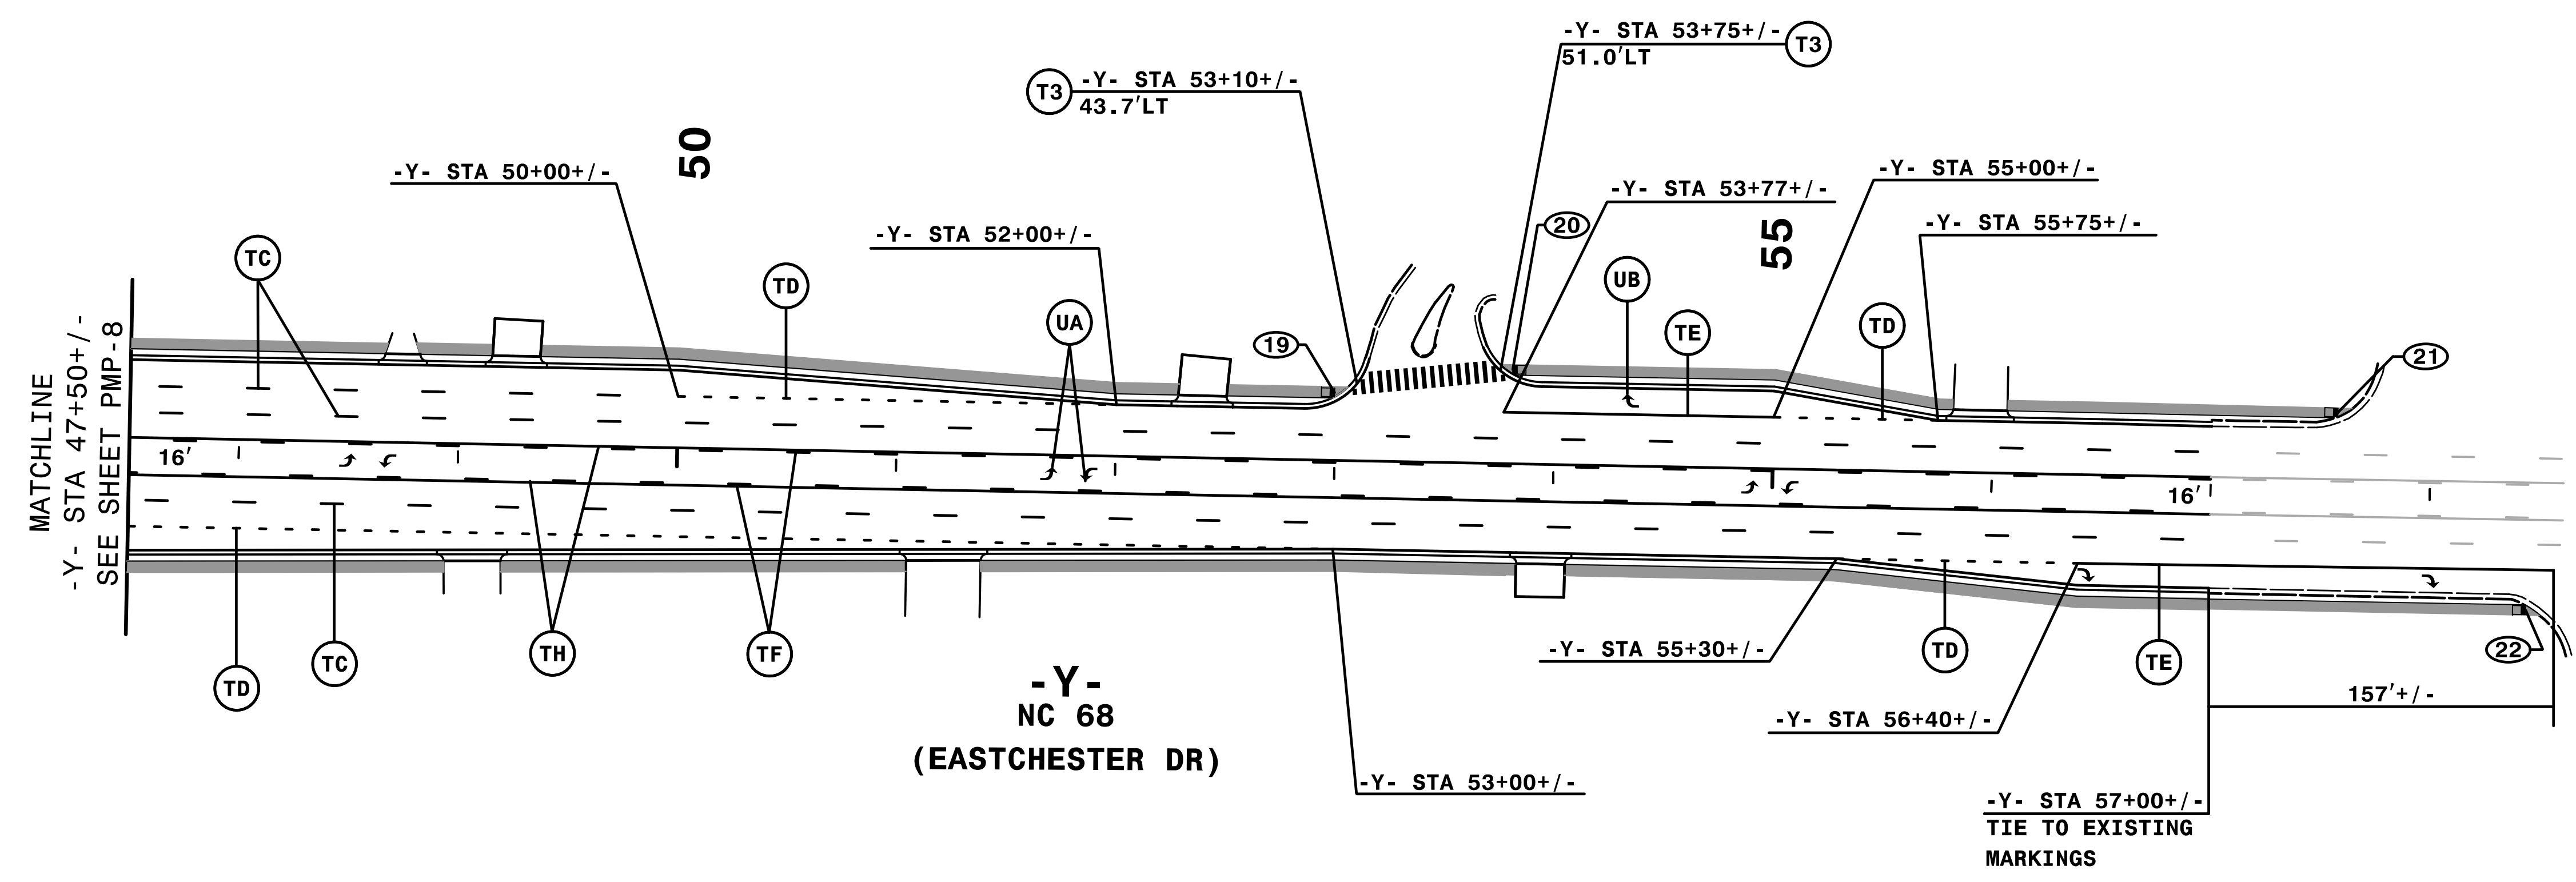
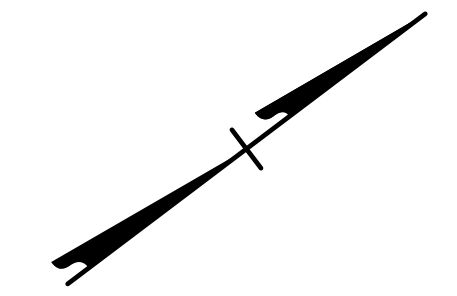


TIP NO. U-5169	SHEET NO. PMP-9
APPROVED: <i>Kelly L. Becker, PE</i> DATE: 4/5/2018	
SEAL 	
DOCUMENT NOT CONSIDERED FINAL UNLESS ALL SIGNATURES COMPLETED	

CURB RAMP LOCATIONS

- ①9 -Y- STA 52+99+/- 39.5' LT (TYPE 1)
- ②0 -Y- STA 53+81+/- 51.6' LT (TYPE 1)
- ②1 -Y- STA 57+57+/- 39.1' LT (TYPE 1)
- ②2 -Y- STA 58+45+/- 49.5' RT (TYPE 1)



NOTE: ALL LANE WIDTHS ARE 12' UNLESS OTHERWISE SHOWN.

4/3/2018
4:\PMP\Ustr\U-5169_PMP_09.dgn
HNTB

HNTB
 HNTB NORTH CAROLINA, P.C.
 343 E. Six Forks Road, Suite 200
 Raleigh, North Carolina 27609
 NC License No: C-1554
 (919) 546-8997

PAVEMENT MARKING DETAIL