

**DOCUMENT NOT CONSIDERED FINAL  
 UNLESS ALL SIGNATURES COMPLETED**

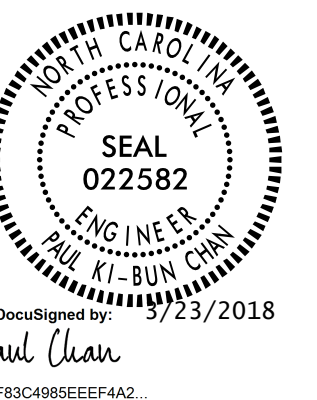


TABLE "C" JUNCTION BOX SUMMARY								
SHEET	LABEL	LOCATION AND OFFSET	IGJB		LSJB	HMJB	CSJB	GPS LOCATION LAT / LONG
			SIZE		SIZE	SIZE	SIZE	
			18"X12"	30"X17"	18"X12"	18"X12"	36"X24"	
E2	CSAJB	CONTROL SYSTEM					X	
E2	JB2	-YLPA- 17+23, LT		X				
E2	JB3	-Y- 30+43, RT		X				
E2	LS1JB	-LSB-10+13, 25'LT			X			
E2	LS2JB	-LSB-12+83, 23'LT			X			
E2	LS3JB	-LSB-15+52, 19'LT			X			
E2	JB7	-LSB- 20+28, LT	X					
E2	HM3JB	-LNB-20+42, 80'LT				X		
E2	JB9	-Y- 30+43, LT	X					
E2	HM1JB	-YLPA-13+87, 122'LT				X		
E2	JB11	-YLPA-11+59, LT	X					
E2	JB12	-LSB- 25+57, LT	X					
E2	JB13	-LSB- 25+45, RT	X					
E2	JB14	-Y- 26+73, RT	X					
E2	JB15	-Y- 26+73, LT	X					
E2	HM2JB	-YLPA-17+5, 76'LT				X		
E2	HM4JB	-LSB-29+66, 87'RT				X		
E2	JB18	-LSB-30+00, 26'LT	X					
E2	LS4JB	-LSB-34+52, 26'LT			X			
E2	LS5JB	-LSB-37+13, 26'LT			X			
E2	LS6JB	-LSB-39+66, 26'LT			X			
	TOTAL		8	2	6	4	1	

SEE SHEET "E1" FOR  
 LEGEND & △ NOTES

COMPUTED BY: SKS DATE: \_\_\_\_\_  
 CHECKED BY: \_\_\_\_\_ DATE: \_\_\_\_\_