

8/17/99

PROJECT REFERENCE NO.	SHEET NO.
U-5169	EC-10/CONST.5
RW SHEET NO.	
ROADWAY DESIGN ENGINEER	HYDRAULICS ENGINEER


NAD 83/NA 2011

MATCH LINE -LNB- STA 32 + 00.00
SEE SHEET 4

MATCH LINE -LSB- STA 32 + 00.00
SEE SHEET 4



END TIP PROJECT U-5169
-LNB- POT STA 43 + 70.00

END CONSTRUCTION
-LSB- POT STA 38 + 00.00

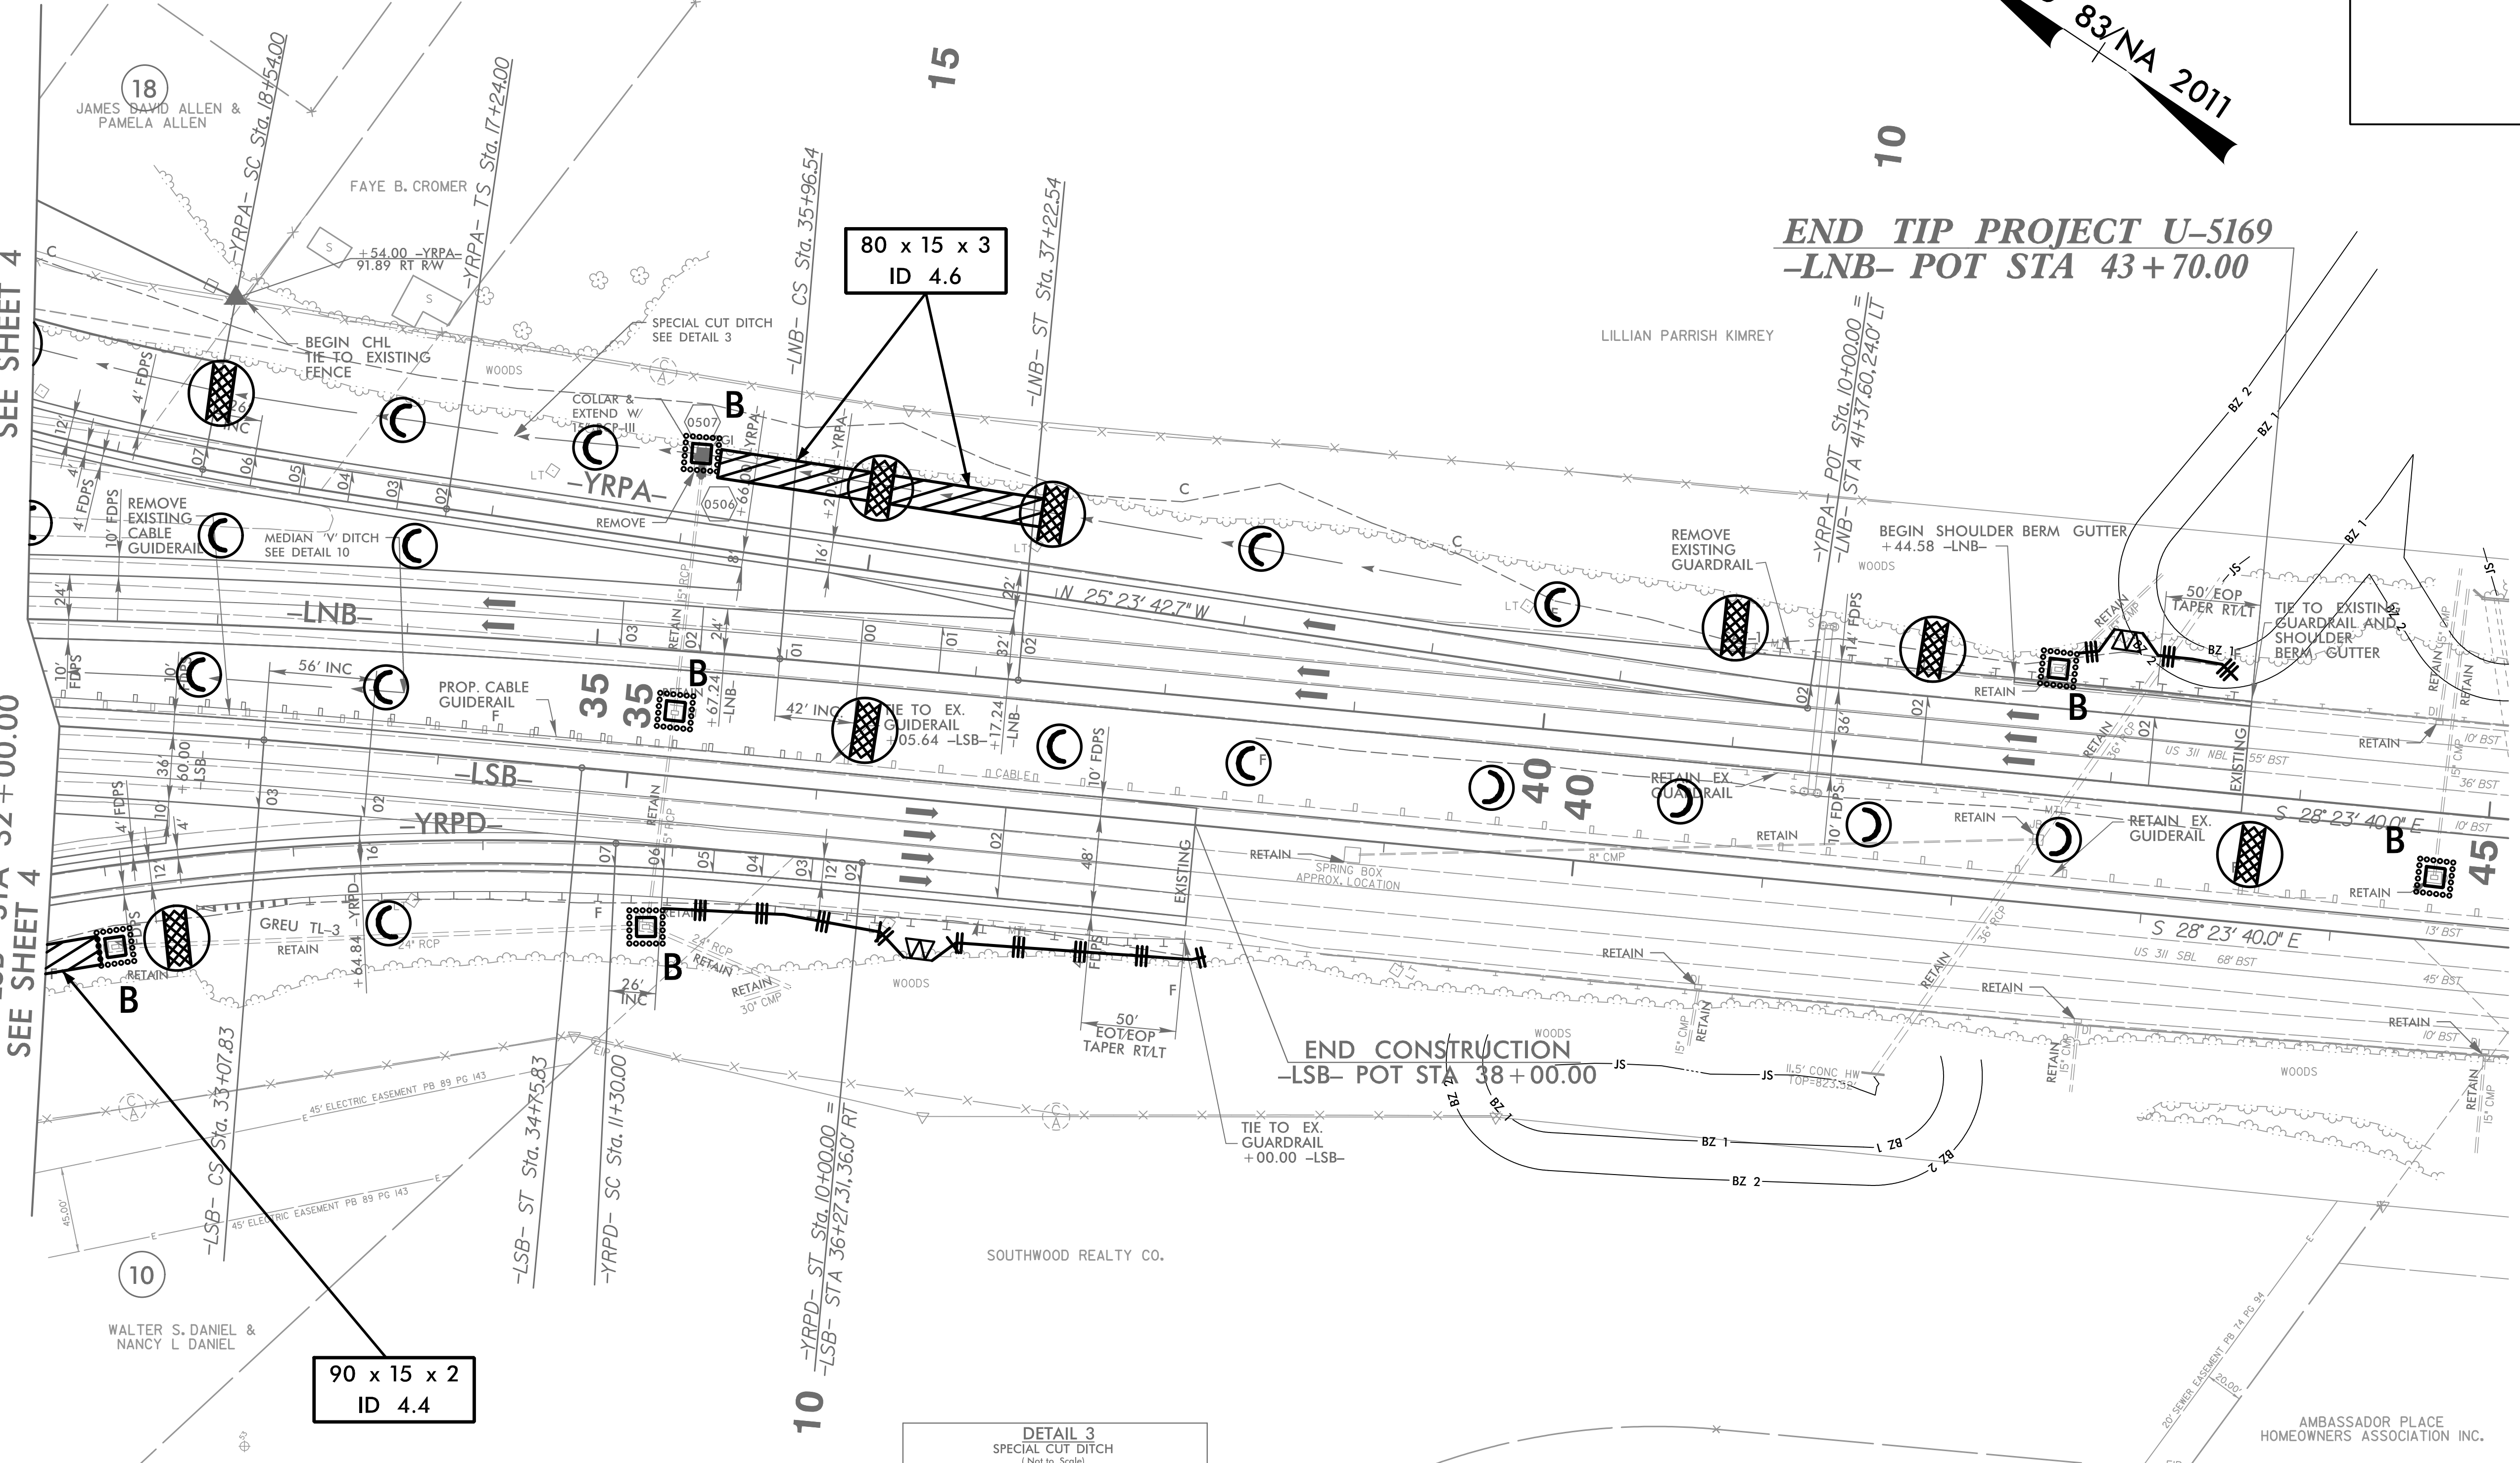

80 x 15 x 3
ID 4.6

90 x 15 x 2
ID 4.4

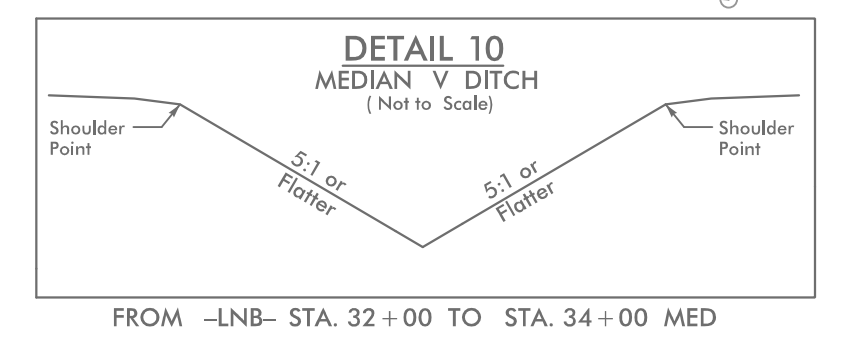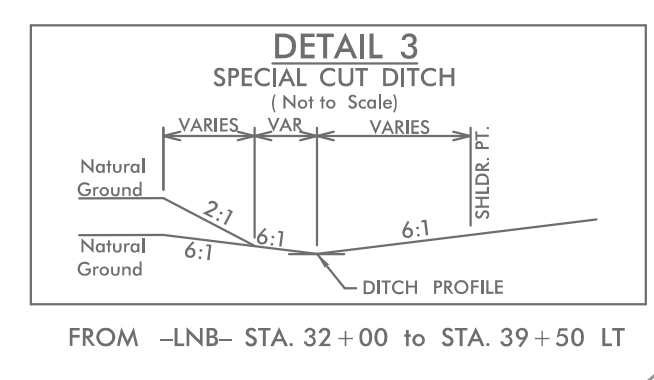

FOR -LNB- PROFILE, SEE SHEET 9 & 10
 FOR -LSB- PROFILE, SEE SHEET 11
 FOR -YRPA- PROFILE, SEE SHEET 16
 FOR -YRPD- PROFILE, SEE SHEET 19

3/5/2018
 C:\p\hntb\U5169_EC_pah5.dgn
 HNTB