


APPROVED: Charles A. Johnson, III
98A1955B47F54A6
 DATE: 4/6/2018



DOCUMENT NOT CONSIDERED FINAL
 UNLESS ALL SIGNATURES COMPLETED

SIGN NUMBER: 13
 TYPE: A (OVHD)
 QUANTITY: 1
 SIGN WIDTH: 14'-6"
 HEIGHT: 10'-0"
 TOTAL AREA: 145.0 Sq.Ft.
 BORDER TYPE: VAR.
 RECESS: VAR.
 WIDTH: VAR.
 RADII: VAR.
 NO. Z BARS: 3
 LENGTH: 166.0

SYMBOL	X	Y	WID	HT
M1_1	43.8	72	36	36
Type A Arrow	71	5	22.3	35

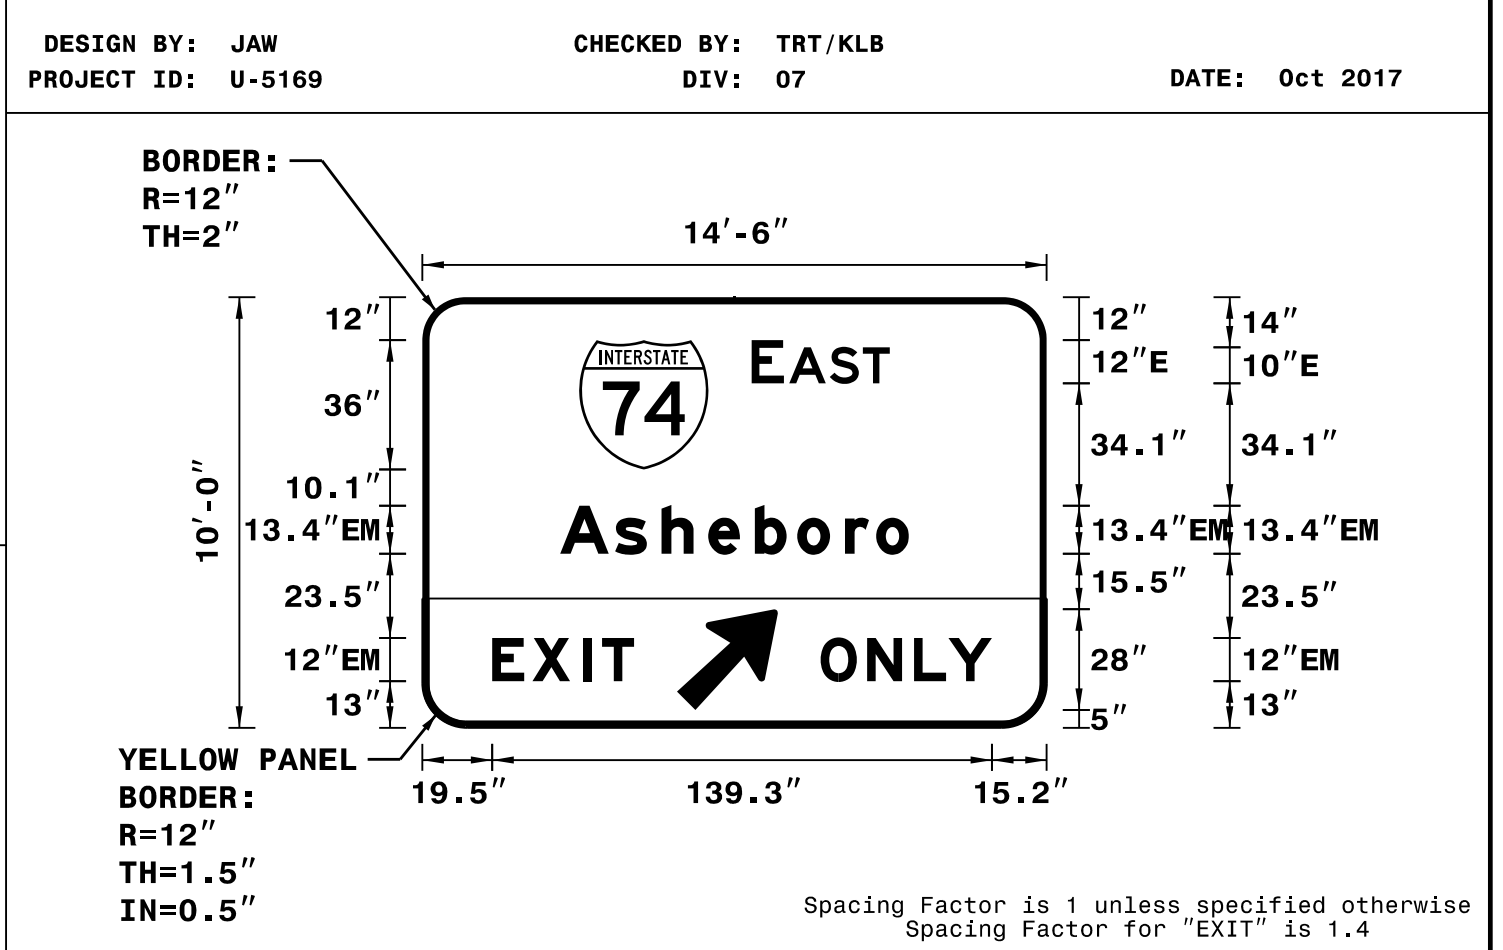


LETTER POSITIONS

Letter spacings are to start of next letter

	E	A	S	T		Series/Size	
						Text Length	
90.8	9	1.5	11.3	9.2	7.5	44.8	E 2000
							38.5
38.4	A	s	h	e	b	o	EM 2000
							97.2
19.5	E	X	I	T			EM 2000
							39.5
111	O	N	L	Y			EM 2000
							47.8

SIGN NUMBER: 14
 TYPE: A (OVHD)
 QUANTITY: 1
 SIGN WIDTH: 16'-0"
 HEIGHT: 10'-0"
 TOTAL AREA: 160.0 Sq.Ft.
 BORDER TYPE: VAR.
 RECESS: VAR.
 WIDTH: VAR.
 RADII: VAR.
 NO. Z BARS: 3
 LENGTH: 184.0

SYMBOL	X	Y	WID	HT
M1_1	52.1	72	36	36
Type A Arrow	80	5	22.3	35

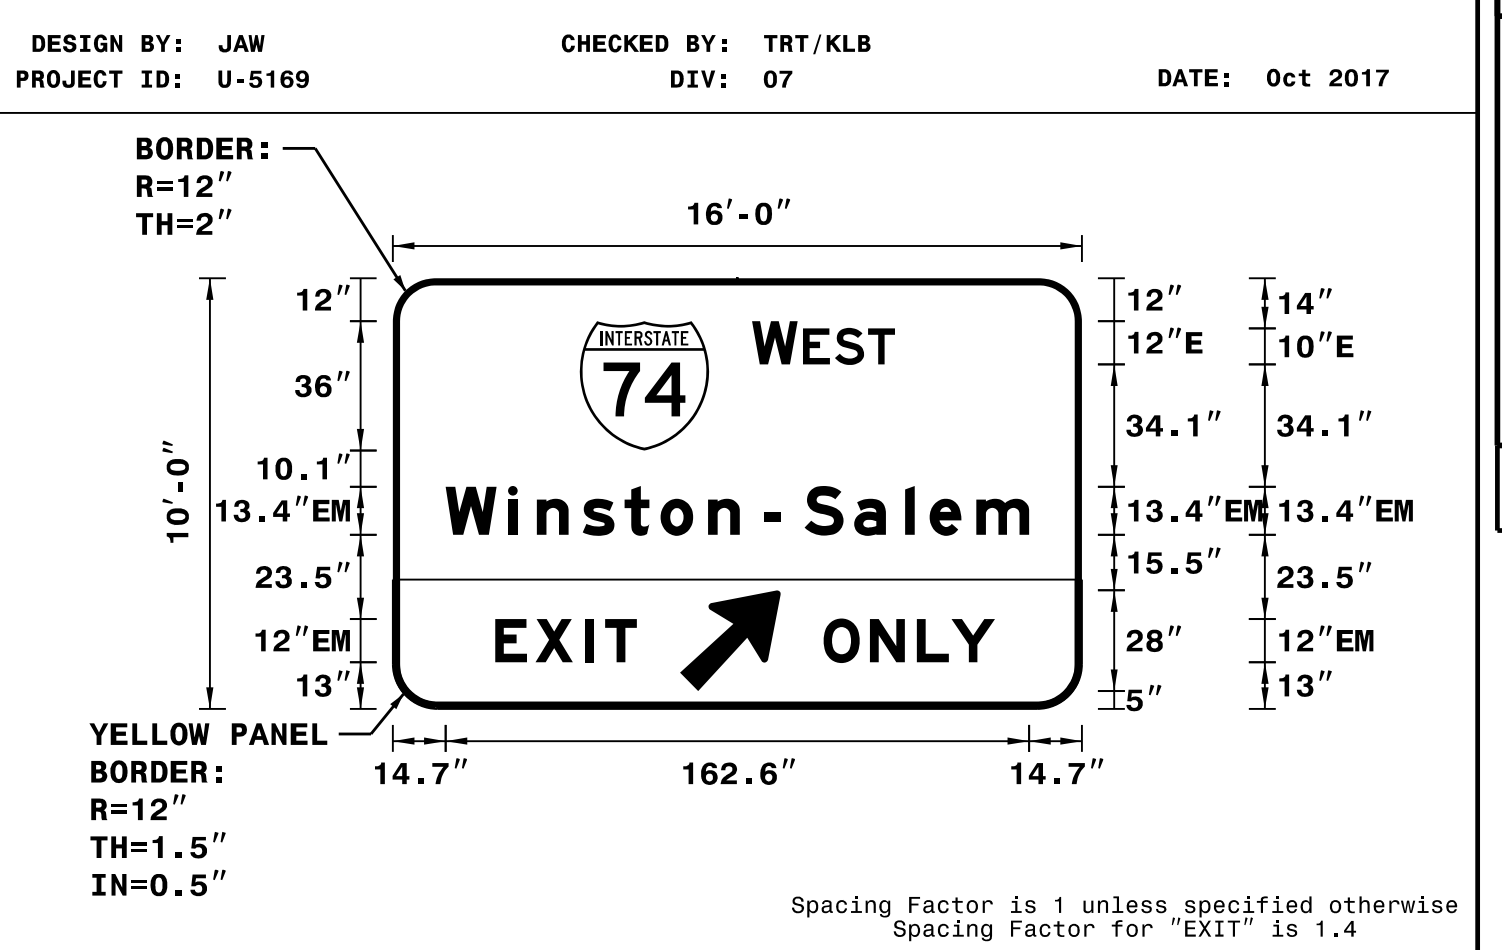


LETTER POSITIONS

Letter spacings are to start of next letter

	W	E	S	T		Series/Size	
						Text Length	
100.1	12.7	1.5	8.9	9.2	7.5	52.1	E 2000
							39.8
14.7	W	i	n	s	t	o	EM 2000
							162.6
28.5	E	X	I	T			EM 2000
							39.5
120	O	N	L	Y			EM 2000
							47.8

SIGN NUMBER: 15B
 TYPE: A (OVHD)
 QUANTITY: 1
 SIGN WIDTH: 19'-0"
 HEIGHT: 12'-6"
 TOTAL AREA: 237.5 Sq.Ft.
 BORDER TYPE: VAR.
 RECESS: VAR.
 WIDTH: VAR.
 RADII: VAR.
 NO. Z BARS: 4
 LENGTH: 220.0

SYMBOL	X	Y	WID	HT
M1-5-2-36-15C	96	99	36	36
Type C Arrow	97	8	32	22

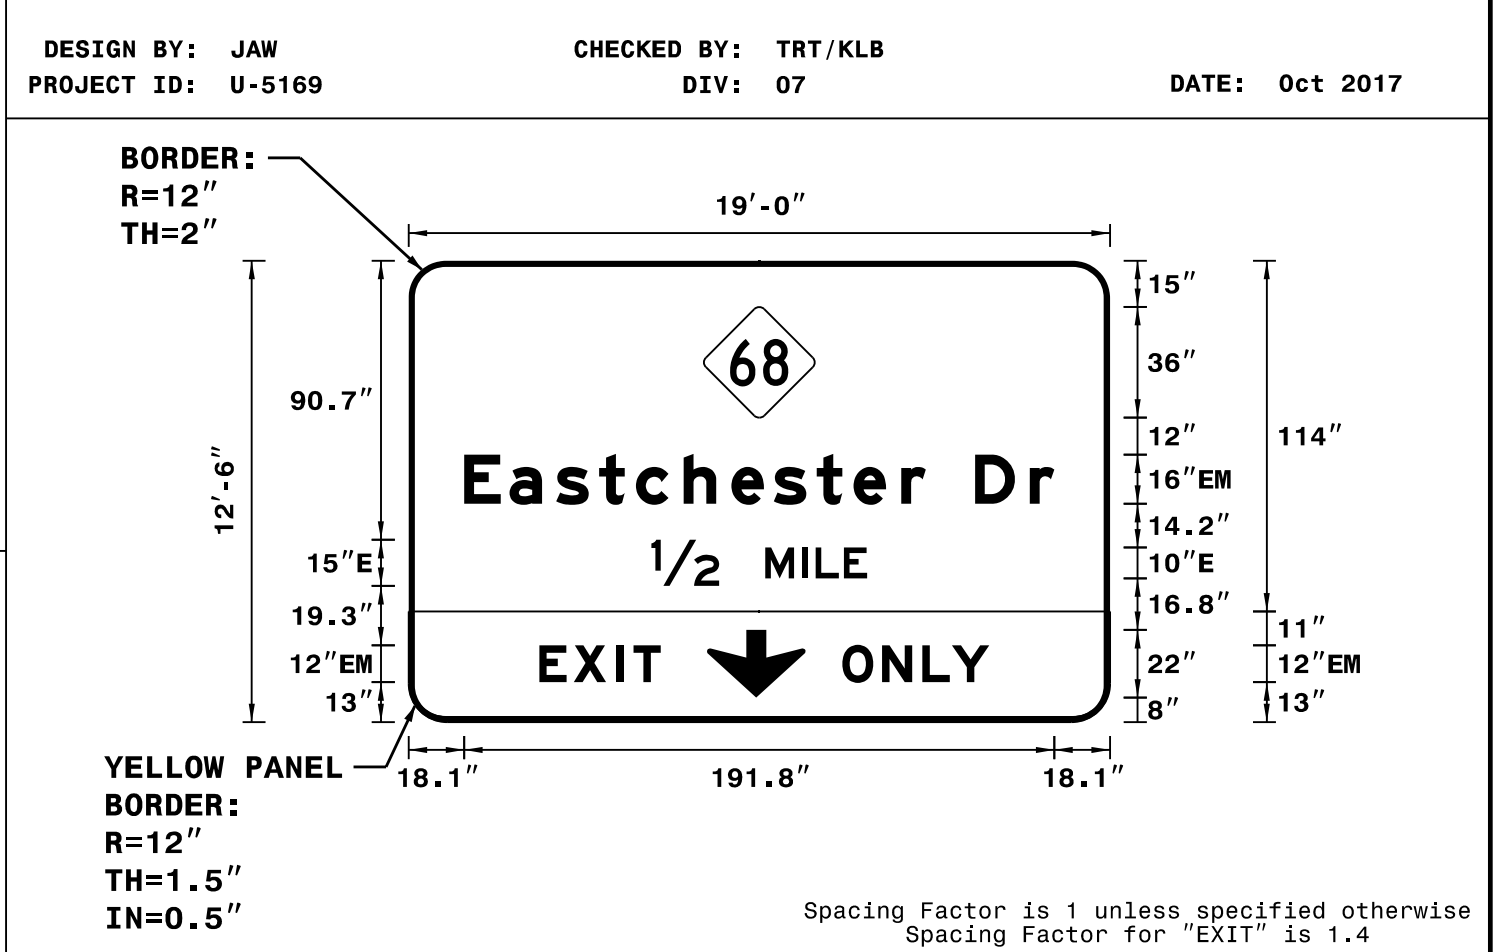


LETTER POSITIONS

Letter spacings are to start of next letter

	E	a	s	t	c	h	e	s	t	e	r	D	r		Series/Size	
														Text Length		
18.1	14.7	15.2	13.9	12	15.5	15.5	13.8	13.9	12	15.5	8	16	17.8	8	18.1	EM 2000
															191.8	
79	1/2	M	I	L	E											E 2000
															70.1	
42.5	E	X	I	T												EM 2000
															39.5	
141	O	N	L	Y												EM 2000
															47.8	

SIGN NUMBER: 16B
 TYPE: A (OVHD)
 QUANTITY: 1
 SIGN WIDTH: 19'-0"
 HEIGHT: 10'-6"
 TOTAL AREA: 199.5 Sq.Ft.
 BORDER TYPE: FLUSH
 RECESS: 0"
 WIDTH: 2"
 RADII: 12"
 NO. Z BARS: 3
 LENGTH: 220.0

SYMBOL	X	Y	WID	HT
M1-5-2-36-15C	96	72.3	36	36

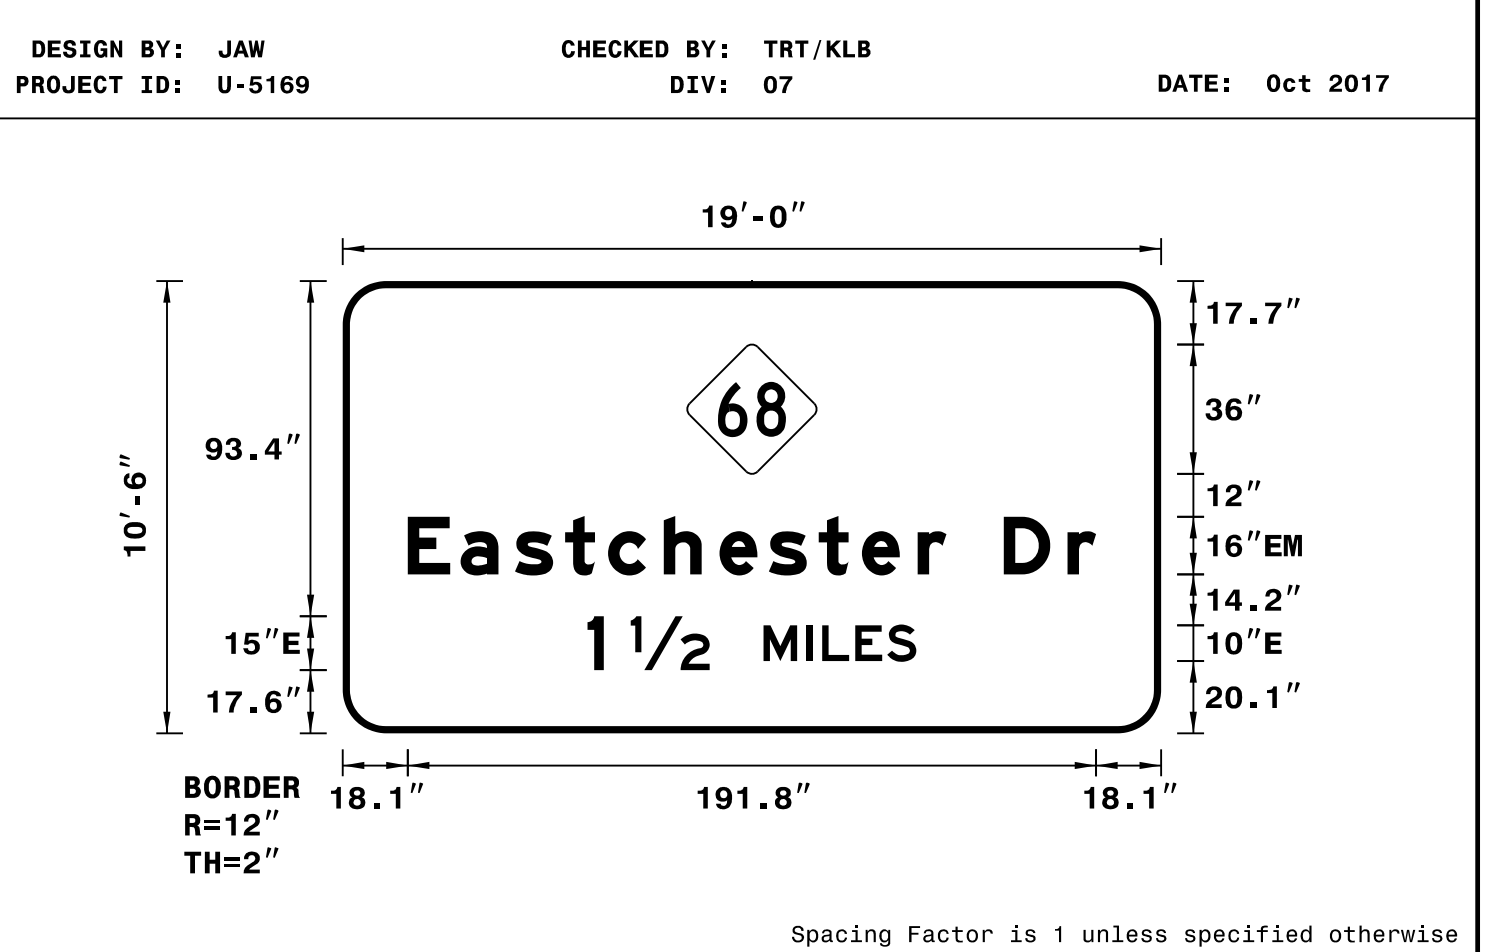

LETTER POSITIONS

Letter spacings are to start of next letter

	E	a	s	t	c	h	e	s	t	e	r	D	r		Series/Size	
														Text Length		
18.1	14.7	15.2	13.9	12	15.5	15.5	13.8	13.9	12	15.5	8	16	17.8	8	18.1	EM 2000
															191.8	
68.2	1	1/2	M	I	L	E	S									E 2000
															91.6	