


APPROVED: *Charles A. Johnson, III*
98A1595B47F54A6
 DATE: 4/6/2018

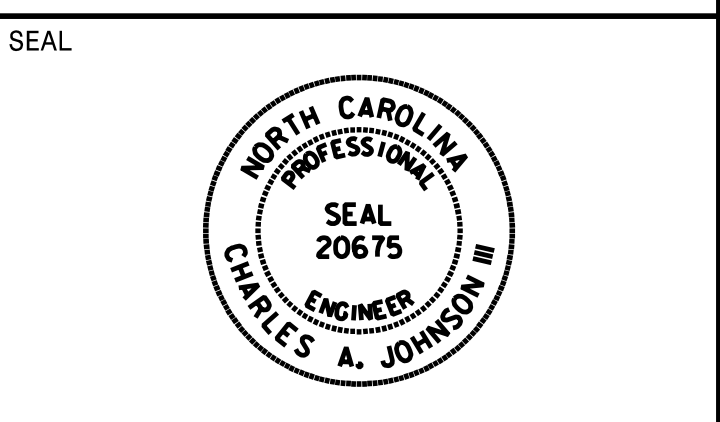

**DOCUMENT NOT CONSIDERED FINAL
UNLESS ALL SIGNATURES COMPLETED**


SIGN NUMBER: 201,202
 TYPE: A
 QUANTITY: 2
 SIGN WIDTH: 6'-6"
 HEIGHT: 5'-0"
 TOTAL AREA: 32.5 Sq.Ft.
 BORDER TYPE: FLUSH
 RECESS: 0"
 WIDTH: 1.5"
 RADII: 6"
 NO. Z BARS: 2
 LENGTH: 70.0

BACKG COLOR: Green
 COPY COLOR: White

SYMBOL	X	Y	WID	HT
Type A Arrow	49	6	18.3	29.3

MAT'L: 0.125" ALUMINUM

DESIGN BY: JAW
 PROJECT ID: U-5169
 CHECKED BY: TRT/KLB
 DIV: 07
 DATE: Oct 2017

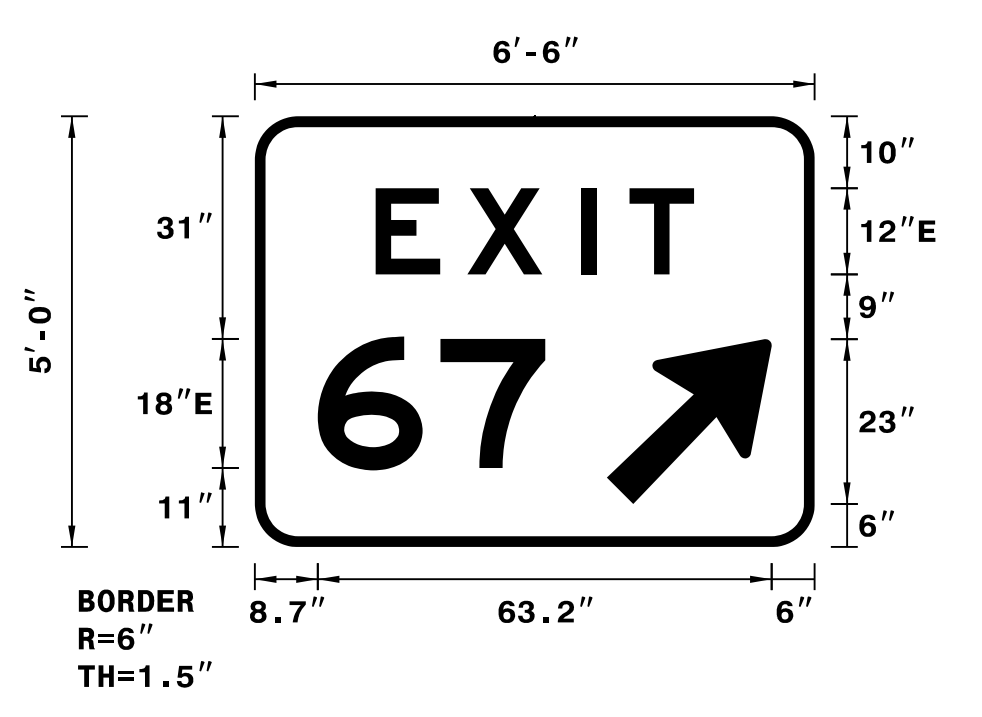

Spacing Factor is 1 unless specified otherwise
 Spacing Factor for "EXIT" is 2.25

NOTES:
 1. Legend and border shall be direct applied Grade C reflective sheeting.
 2. Arrow shall be Grade C reflective sheeting on 0.032" aluminum and demountable.
 3. Background shall be Grade C reflective sheeting.

LETTER POSITIONS

Letter spacings are to start of next letter

	E	X	I	T																	Series/Size Text Length	
	16.8	12.8	15.8	6.8	9	16.8															E 2000 44.4	
		6	7																			E 2000 31.7


SIGN NUMBER: 203,204
 TYPE: A
 QUANTITY: 2
 SIGN WIDTH: 6'-0"
 HEIGHT: 5'-0"
 TOTAL AREA: 30.0 Sq.Ft.
 BORDER TYPE: FLUSH
 RECESS: 0"
 WIDTH: 1.5"
 RADII: 6"
 NO. Z BARS: 2
 LENGTH: 64.0

BACKG COLOR: Green
 COPY COLOR: White

SYMBOL	X	Y	WID	HT
Type A Arrow	24	6	18.3	29.3

MAT'L: 0.125" ALUMINUM

DESIGN BY: JAW
 PROJECT ID: U-5169
 CHECKED BY: TRT/KLB
 DIV: 07
 DATE: Oct 2017

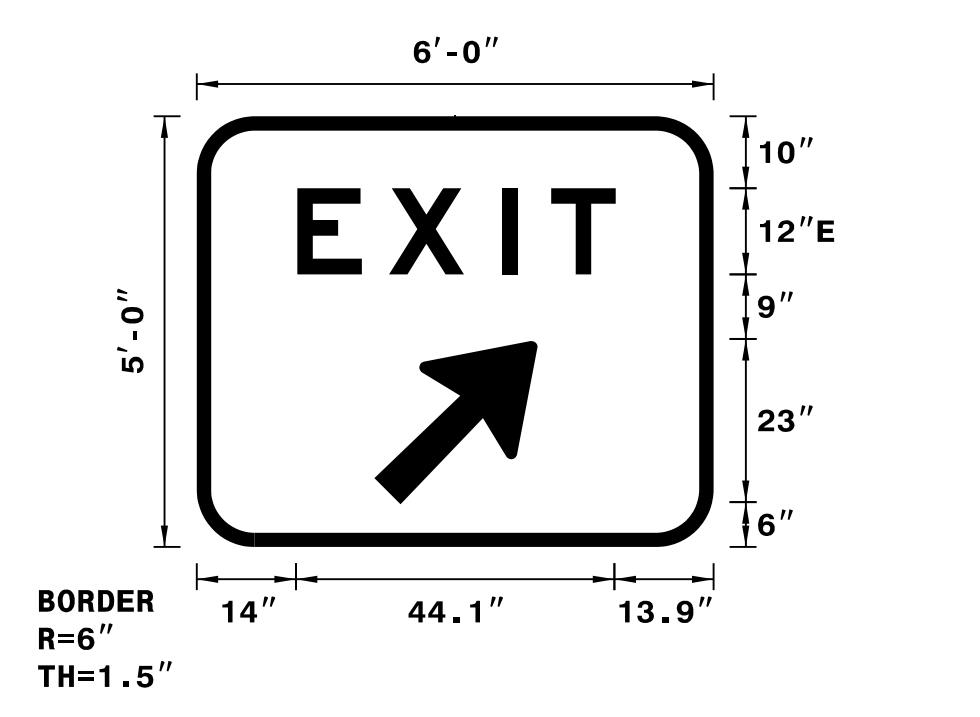

Spacing Factor is 1 unless specified otherwise
 Spacing Factor for "EXIT" is 2.25

NOTES:
 1. Legend and border shall be direct applied Grade C reflective sheeting.
 2. Arrow shall be Grade C reflective sheeting on 0.032" aluminum and demountable.
 3. Background shall be Grade C reflective sheeting.

LETTER POSITIONS

Letter spacings are to start of next letter

	E	X	I	T																	Series/Size Text Length	
	14	12.8	15.8	6.8	9	13.9																E 2000 44.4


SIGN NUMBER: 301
 TYPE: D
 QUANTITY: 1
 SIGN WIDTH: 7'-6"
 HEIGHT: 2'-6"
 TOTAL AREA: 18.8 Sq.Ft.
 BORDER TYPE: FLUSH
 RECESS: 0"
 WIDTH: 0.75"
 RADII: 2.25"
 NO. Z BARS: N/A
 LENGTH: N/A

BACKG COLOR: Green
 COPY COLOR: White

SYMBOL	X	Y	WID	HT
Type D Arrow	6	19.25	6	9
Type D Arrow	75	4.8	6	9

MAT'L: 0.125" ALUMINUM

DESIGN BY: JAW
 PROJECT ID: U-5169
 CHECKED BY: TRT/KLB
 DIV: 07
 DATE: Oct 2017

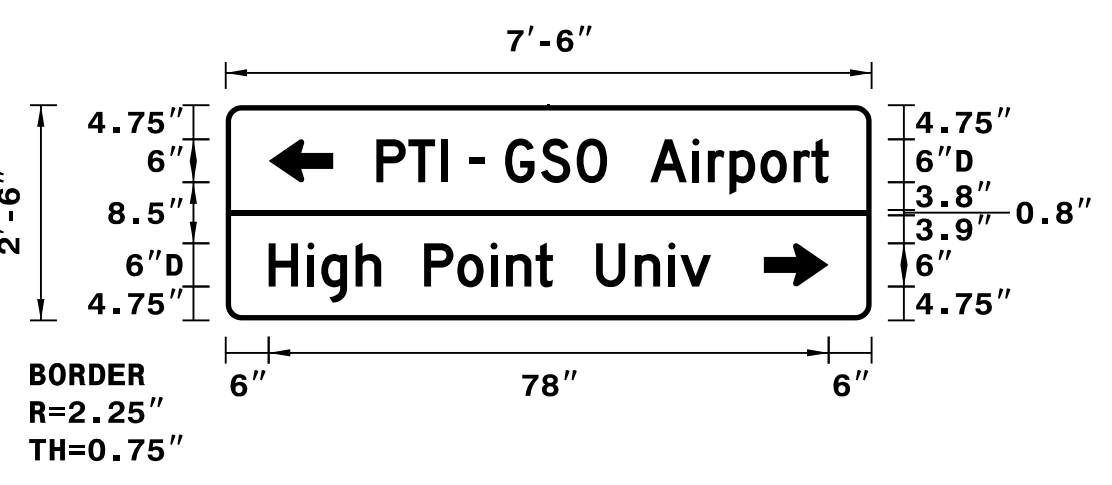

Spacing Factor is 1 unless specified otherwise

NOTES:
 1. Legend and border shall be direct applied Grade C reflective sheeting.
 2. Arrows shall be Grade C reflective sheeting on 0.032" aluminum and demountable.
 3. Background shall be Grade C reflective sheeting.

LETTER POSITIONS

Letter spacings are to start of next letter

	P	T	I	-	G	S	O	A	i	r	p	o	r	t									Series/Size Text Length
	21	4.4	4.6	1	2.9	2.1	2.9	5	5	4.3	6	5.9	2.2	3	4.3	4.6	2.5	2.4	6				D 2000 63
		H	i	g	h			P	o	i	n	t											D 2000 61.6
		6	5.4	1.9	4.8	3.5	6	4.6	4.6	2.2	4.1	2.4	6	5.4	4.7	1.7	4.3	22.4				D 2000 61.6	


SIGN NUMBER: 302
 TYPE: D
 QUANTITY: 1
 SIGN WIDTH: 7'-6"
 HEIGHT: 2'-6"
 TOTAL AREA: 18.8 Sq.Ft.
 BORDER TYPE: FLUSH
 RECESS: 0"
 WIDTH: 0.75"
 RADII: 2.25"
 NO. Z BARS: N/A
 LENGTH: N/A

BACKG COLOR: Green
 COPY COLOR: White

SYMBOL	X	Y	WID	HT
Type D Arrow	6	19.25	6	9
Type D Arrow	75	4.7	6	9

MAT'L: 0.125" ALUMINUM

DESIGN BY: JAW
 PROJECT ID: U-5169
 CHECKED BY: TRT/KLB
 DIV: 07
 DATE: Oct 2017

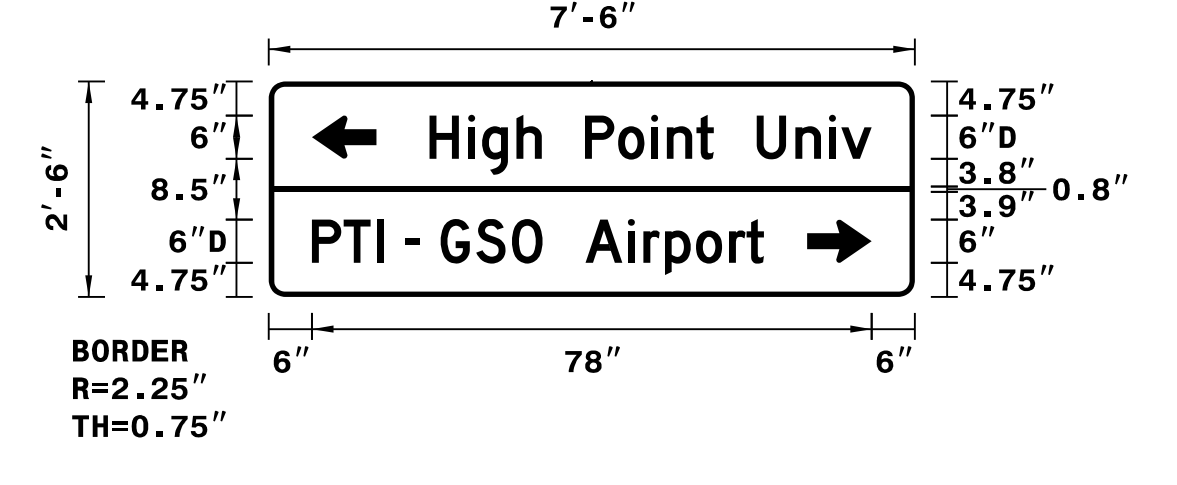

Spacing Factor is 1 unless specified otherwise

NOTES:
 1. Legend and border shall be direct applied Grade C reflective sheeting.
 2. Arrows shall be Grade C reflective sheeting on 0.032" aluminum and demountable.
 3. Background shall be Grade C reflective sheeting.

LETTER POSITIONS

Letter spacings are to start of next letter

	H	i	g	h	P	o	i	n	t	U	n	i	v										Series/Size Text Length
	22.4	5.4	1.9	4.8	3.5	6	4.6	4.6	2.2	4.1	2.4	6	5.4	4.7	1.7	4.3	6						D 2000 61.6
		P <td>T <td>I <td></td> <td></td> <td></td> <td>G <td>S <td>O <td>A <td>i <td>r <td>p <td>o <td>r <td>t <td></td> <td></td> <td></td> <td></td> <td></td> <td>D 2000 63</td> </td></td></td></td></td></td></td></td></td></td></td></td>	T <td>I <td></td> <td></td> <td></td> <td>G <td>S <td>O <td>A <td>i <td>r <td>p <td>o <td>r <td>t <td></td> <td></td> <td></td> <td></td> <td></td> <td>D 2000 63</td> </td></td></td></td></td></td></td></td></td></td></td>	I <td></td> <td></td> <td></td> <td>G <td>S <td>O <td>A <td>i <td>r <td>p <td>o <td>r <td>t <td></td> <td></td> <td></td> <td></td> <td></td> <td>D 2000 63</td> </td></td></td></td></td></td></td></td></td></td>				G <td>S <td>O <td>A <td>i <td>r <td>p <td>o <td>r <td>t <td></td> <td></td> <td></td> <td></td> <td></td> <td>D 2000 63</td> </td></td></td></td></td></td></td></td></td>	S <td>O <td>A <td>i <td>r <td>p <td>o <td>r <td>t <td></td> <td></td> <td></td> <td></td> <td></td> <td>D 2000 63</td> </td></td></td></td></td></td></td></td>	O <td>A <td>i <td>r <td>p <td>o <td>r <td>t <td></td> <td></td> <td></td> <td></td> <td></td> <td>D 2000 63</td> </td></td></td></td></td></td></td>	2.5	2.4	21			D 2000 63