
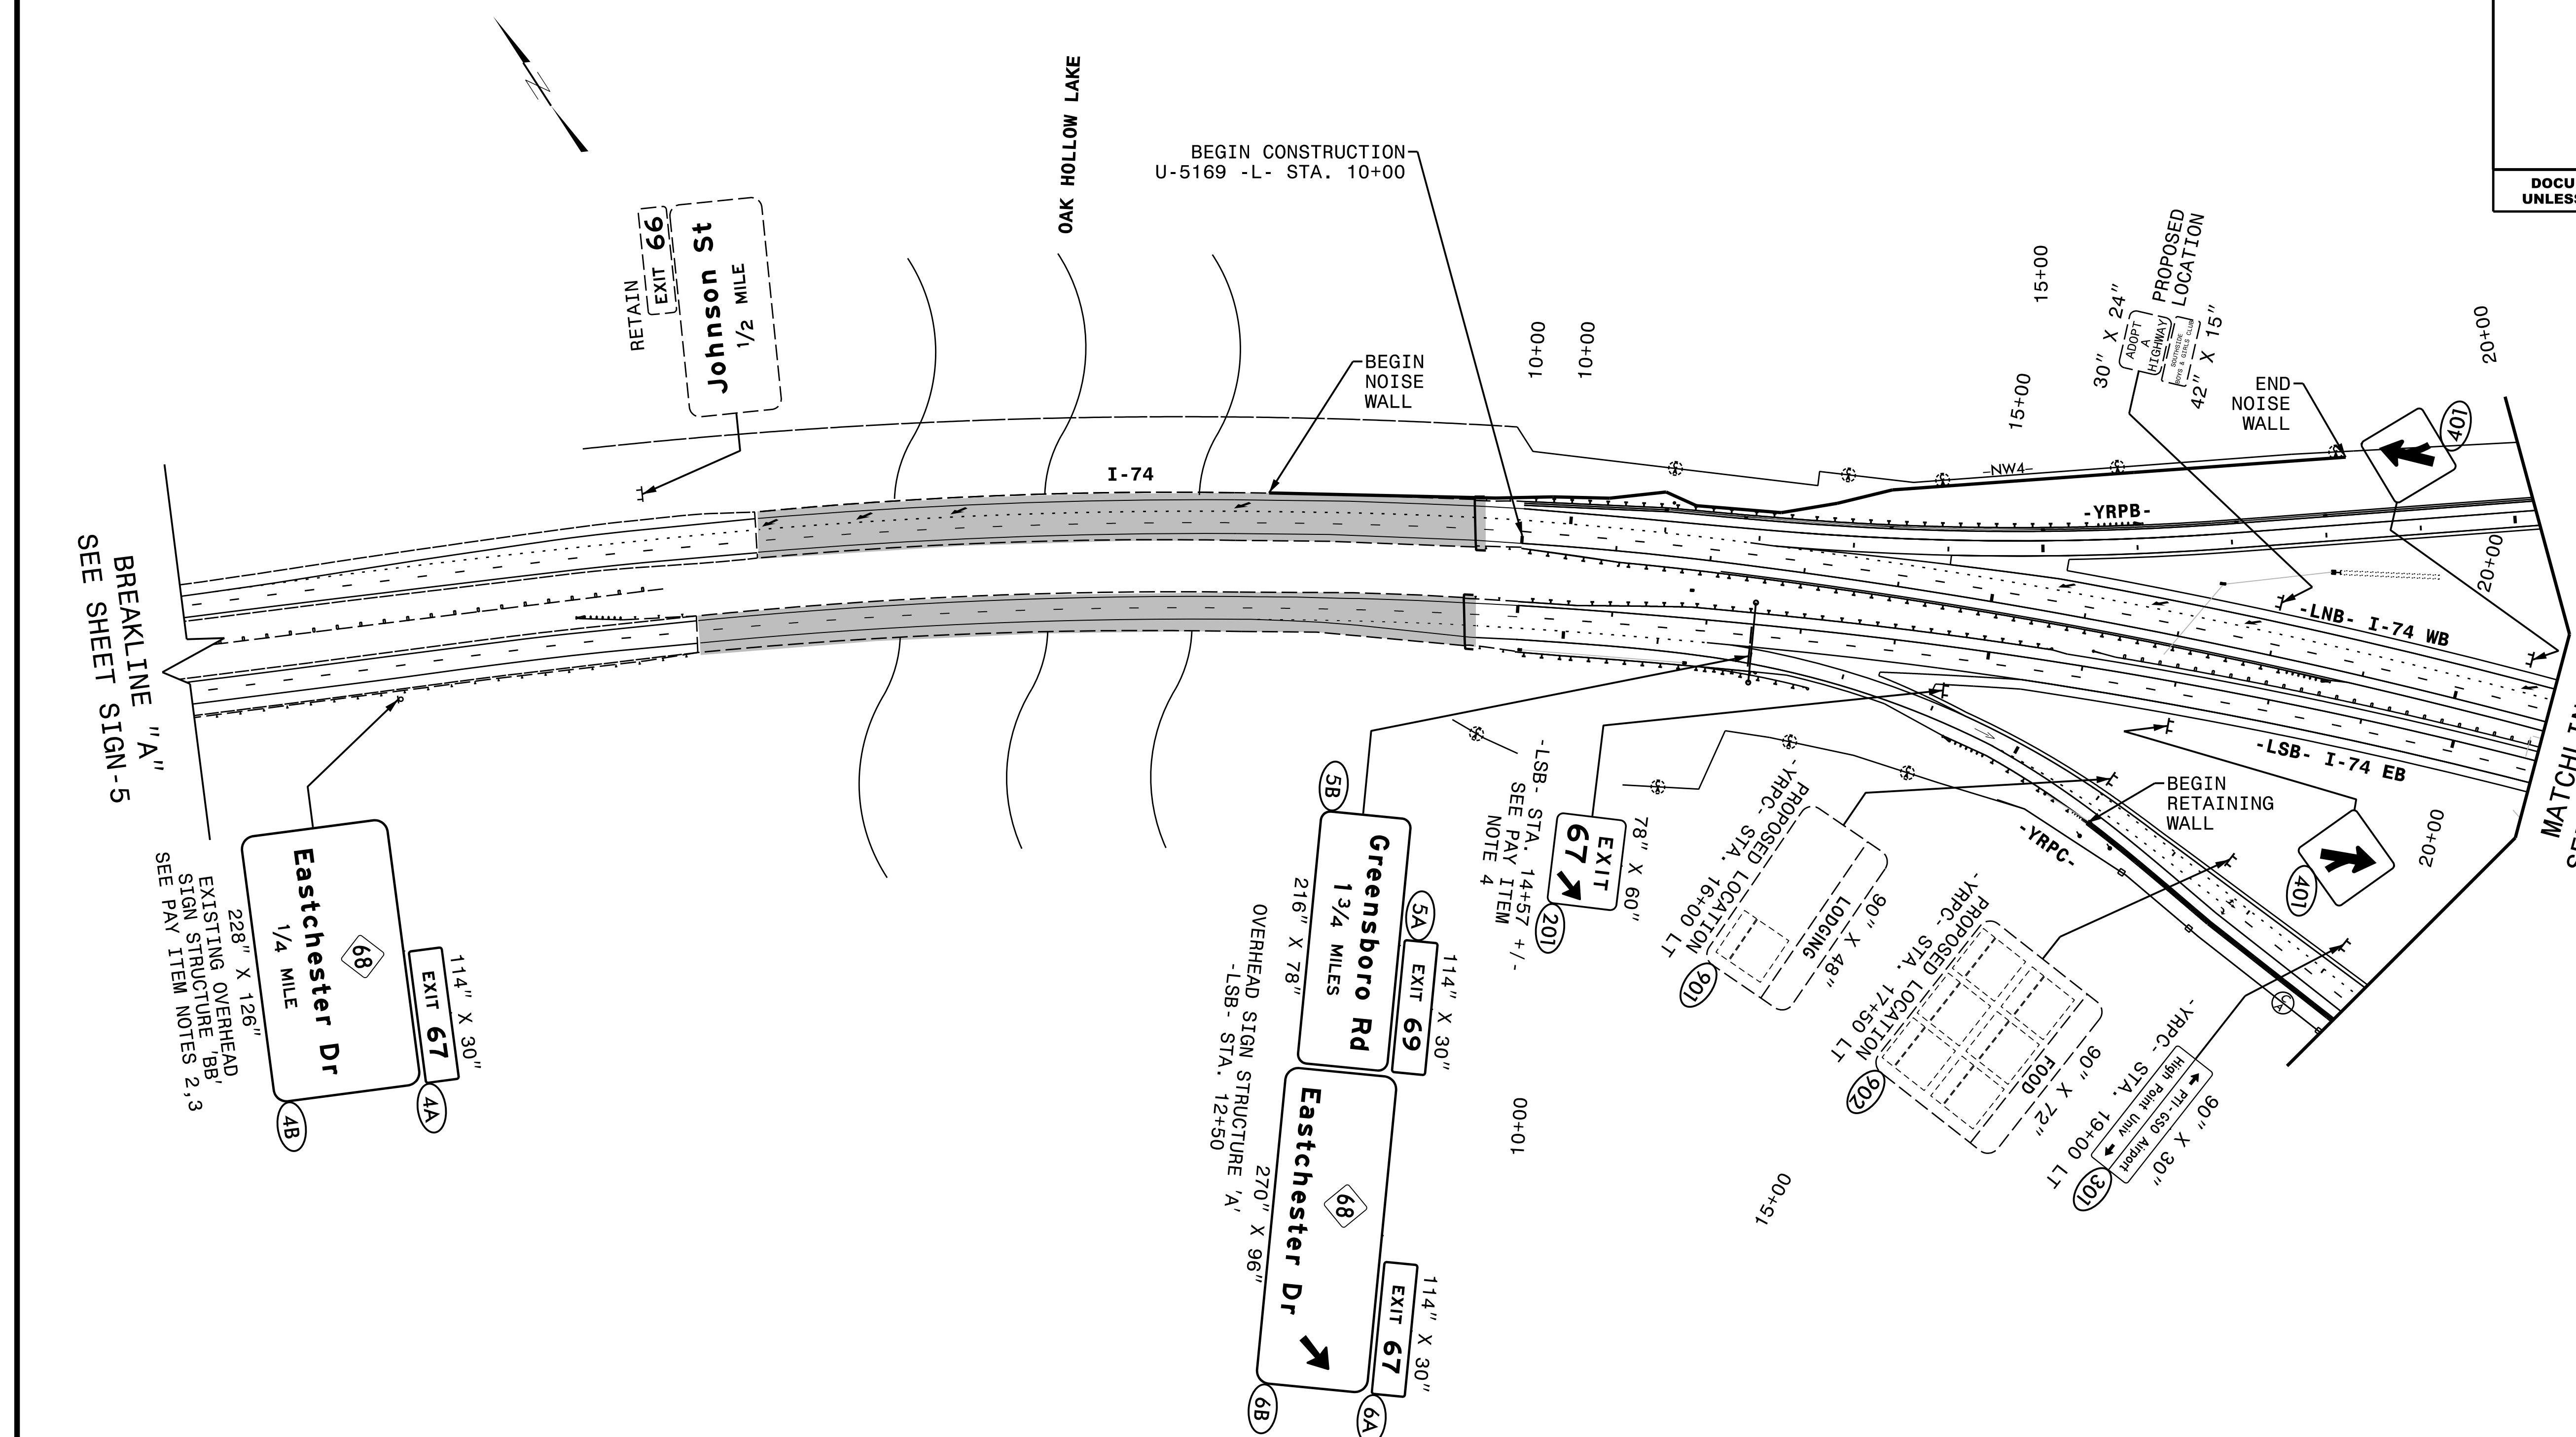


| | |
|---|---------------------|
| TIP NO. U-5169 | SHEET NO. SIGN-7 |
| APPROVED: <i>Charles A. Johnson, III</i> 59A1585B47F544E | |
| DATE: 4/6/2018 | |
| SEAL | |
|  | |
| DOCUMENT NOT CONSIDERED FINAL UNLESS ALL SIGNATURES COMPLETED | |



BREAKLINE "A"
SEE SHEET SIGN-5

228" X 126"
EXISTING OVERHEAD
SIGN STRUCTURE "BB"
SEE PAY ITEM NOTES 2, 3

Eastchester Dr
1/4 MILE
68

114" X 30"
EXIT 67
AA

AB

OAK HOLLOW LAKE

BEGIN CONSTRUCTION
U-5169 -L- STA. 10+00

BEGIN
NOISE
WALL

78" X 60"
EXIT 67
201

LSB - STA. 14+57 +/-
SEE PAY ITEM
NOTE 4

Greensboro Rd
1 3/4 MILES
69

114" X 30"
EXIT 69
5A

270" X 96"
OVERHEAD SIGN STRUCTURE "A"
LSB - STA. 12+50

Eastchester Dr
68

114" X 30"
EXIT 67
6A

6B

HNTB

HNTB NORTH CAROLINA, P.C.
343 E. Six Forks Road, Suite 200
Raleigh, North Carolina 27609
NC License No: C-1554
(919) 546-8997

**PROPOSED SIGNS I-74 AND
-L- STA. 10+00 TO 21+00**