
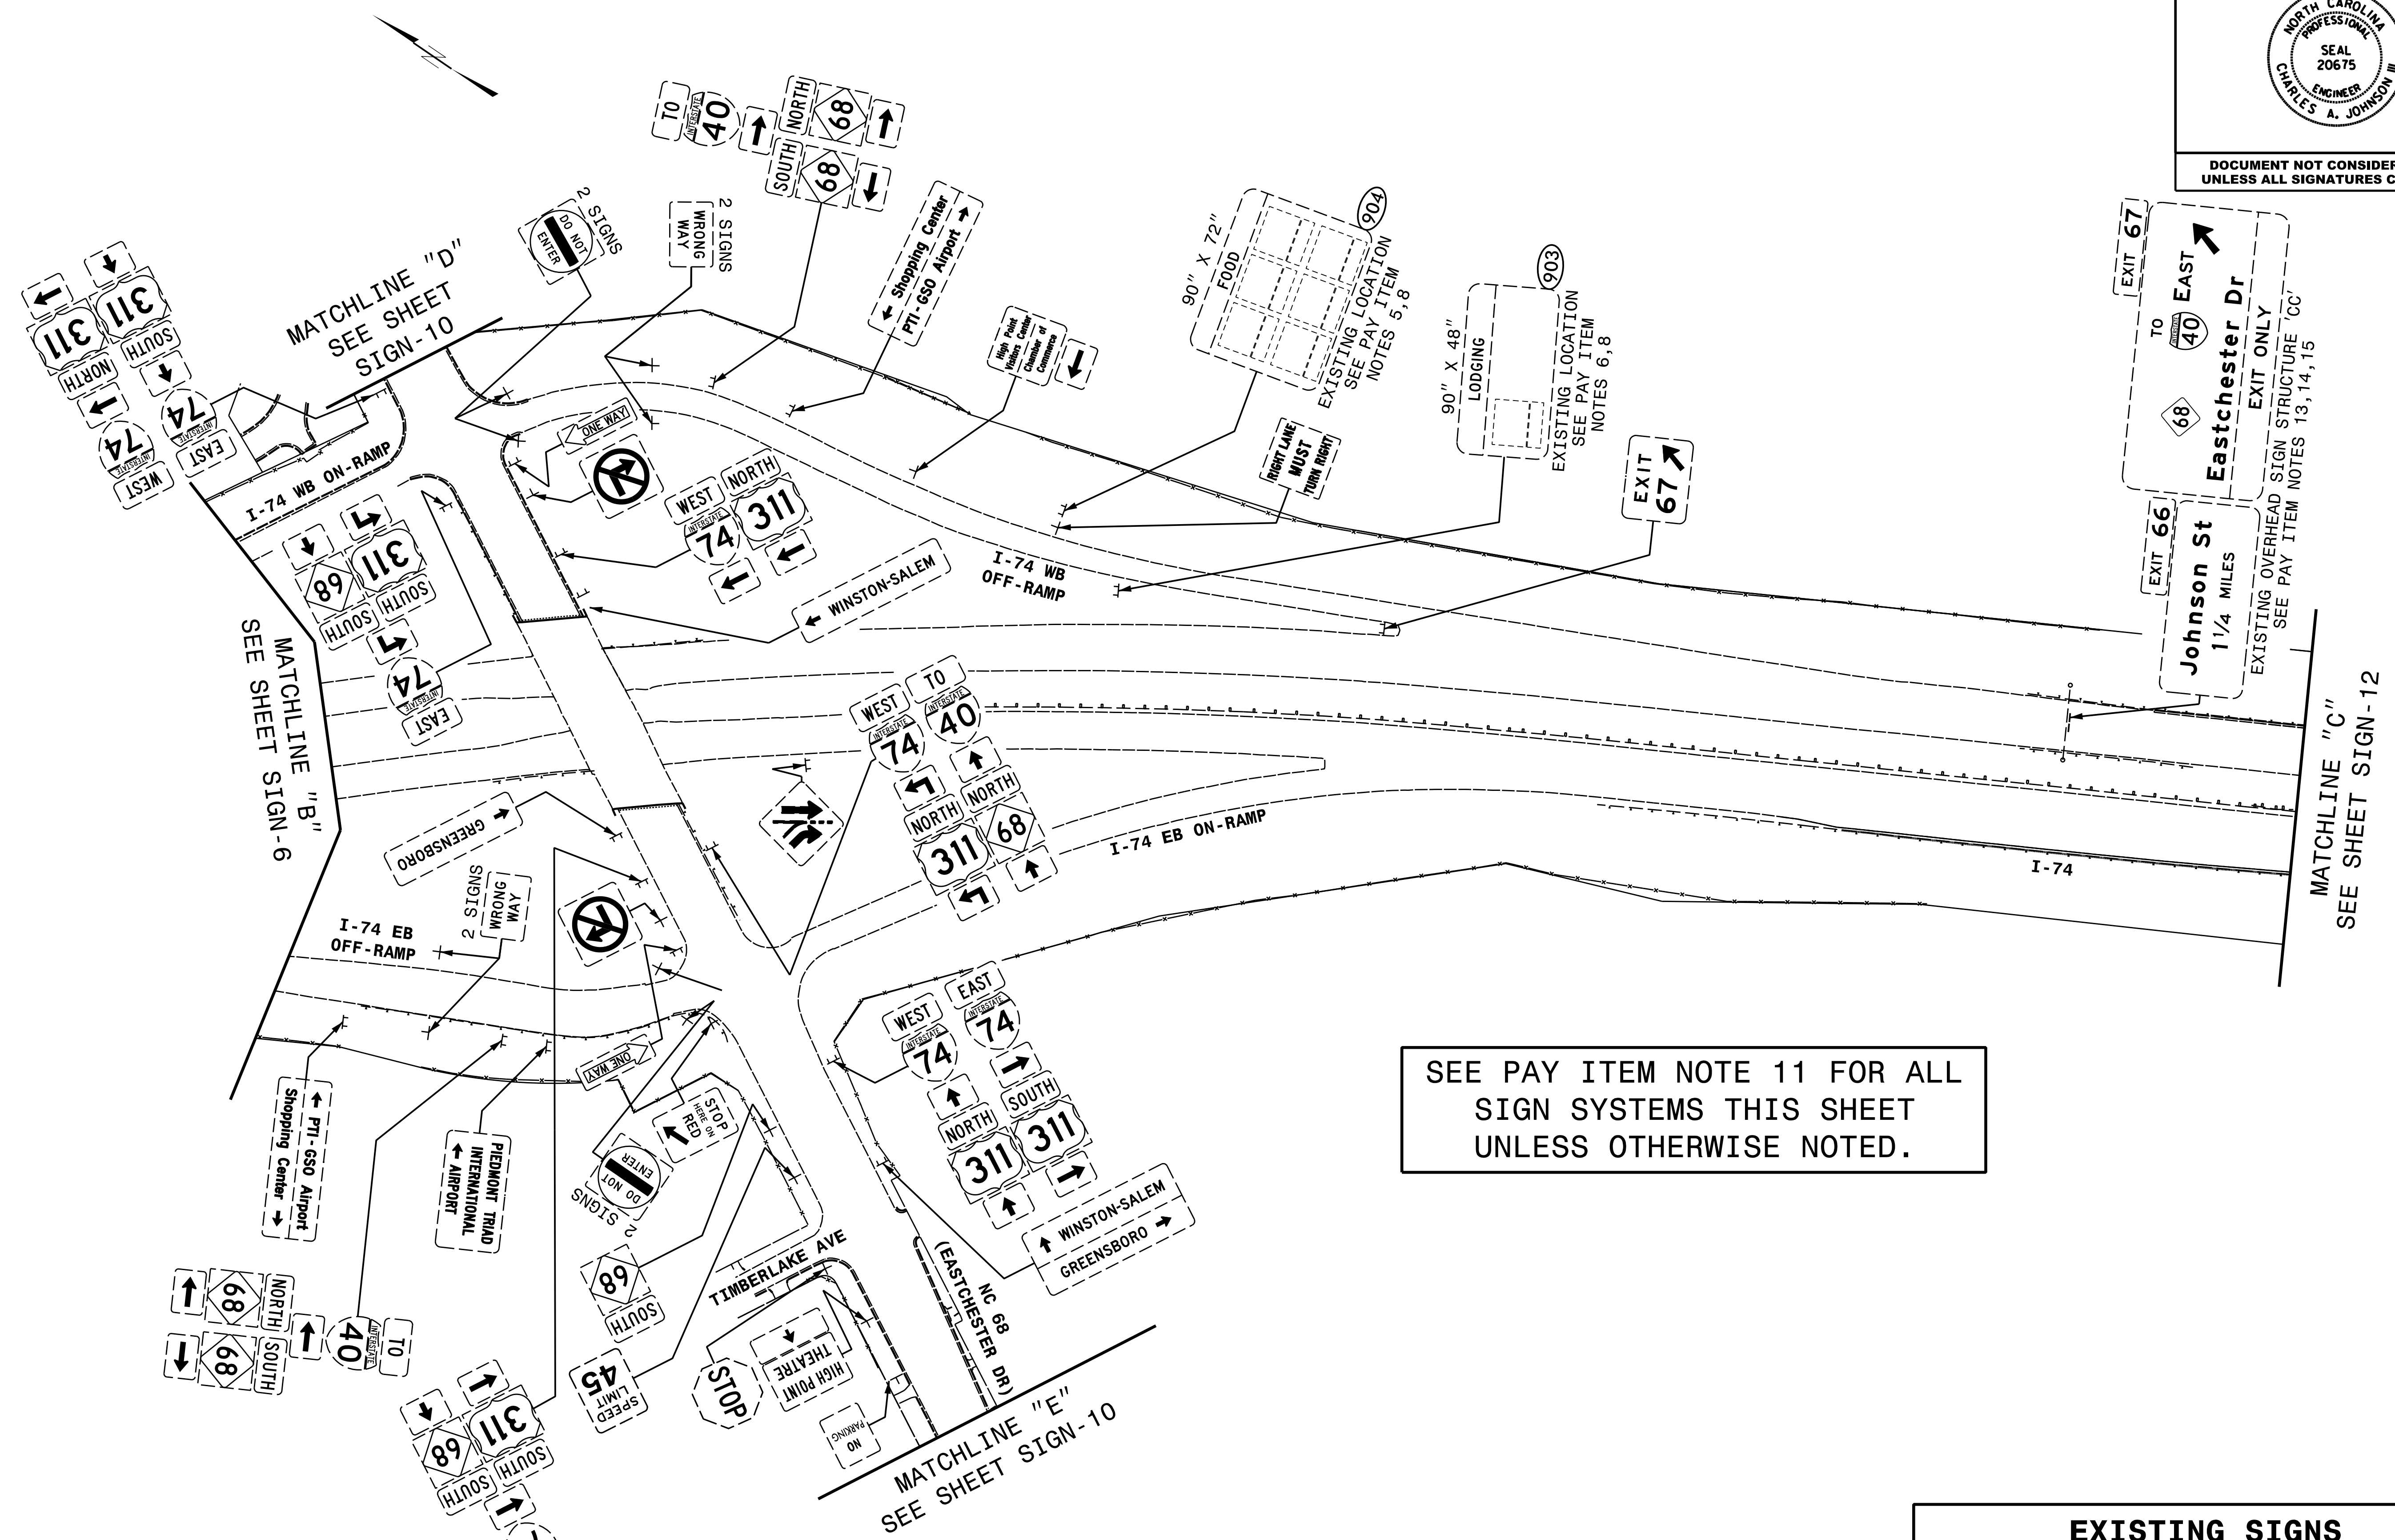


TIP NO. U-5169	SHEET NO. SIGN-8
APPROVED: <u>Charles A. Johnson, III</u> <small>DocuSigned by: Charles A. Johnson, III 50A1505847F5A4D</small>	
DATE: 4/6/2018	
SEAL	
	
DOCUMENT NOT CONSIDERED FINAL UNLESS ALL SIGNATURES COMPLETED	



SEE PAY ITEM NOTE 11 FOR ALL SIGN SYSTEMS THIS SHEET UNLESS OTHERWISE NOTED.

EXISTING SIGNS
I-74 AND
NC 68 (EASTCHESTER DR)

HNTB
HNTB NORTH CAROLINA, P.C.
343 E. Six Forks Road, Suite 200
Raleigh, North Carolina 27609
NC License No: C-1554
(919) 546-8997