
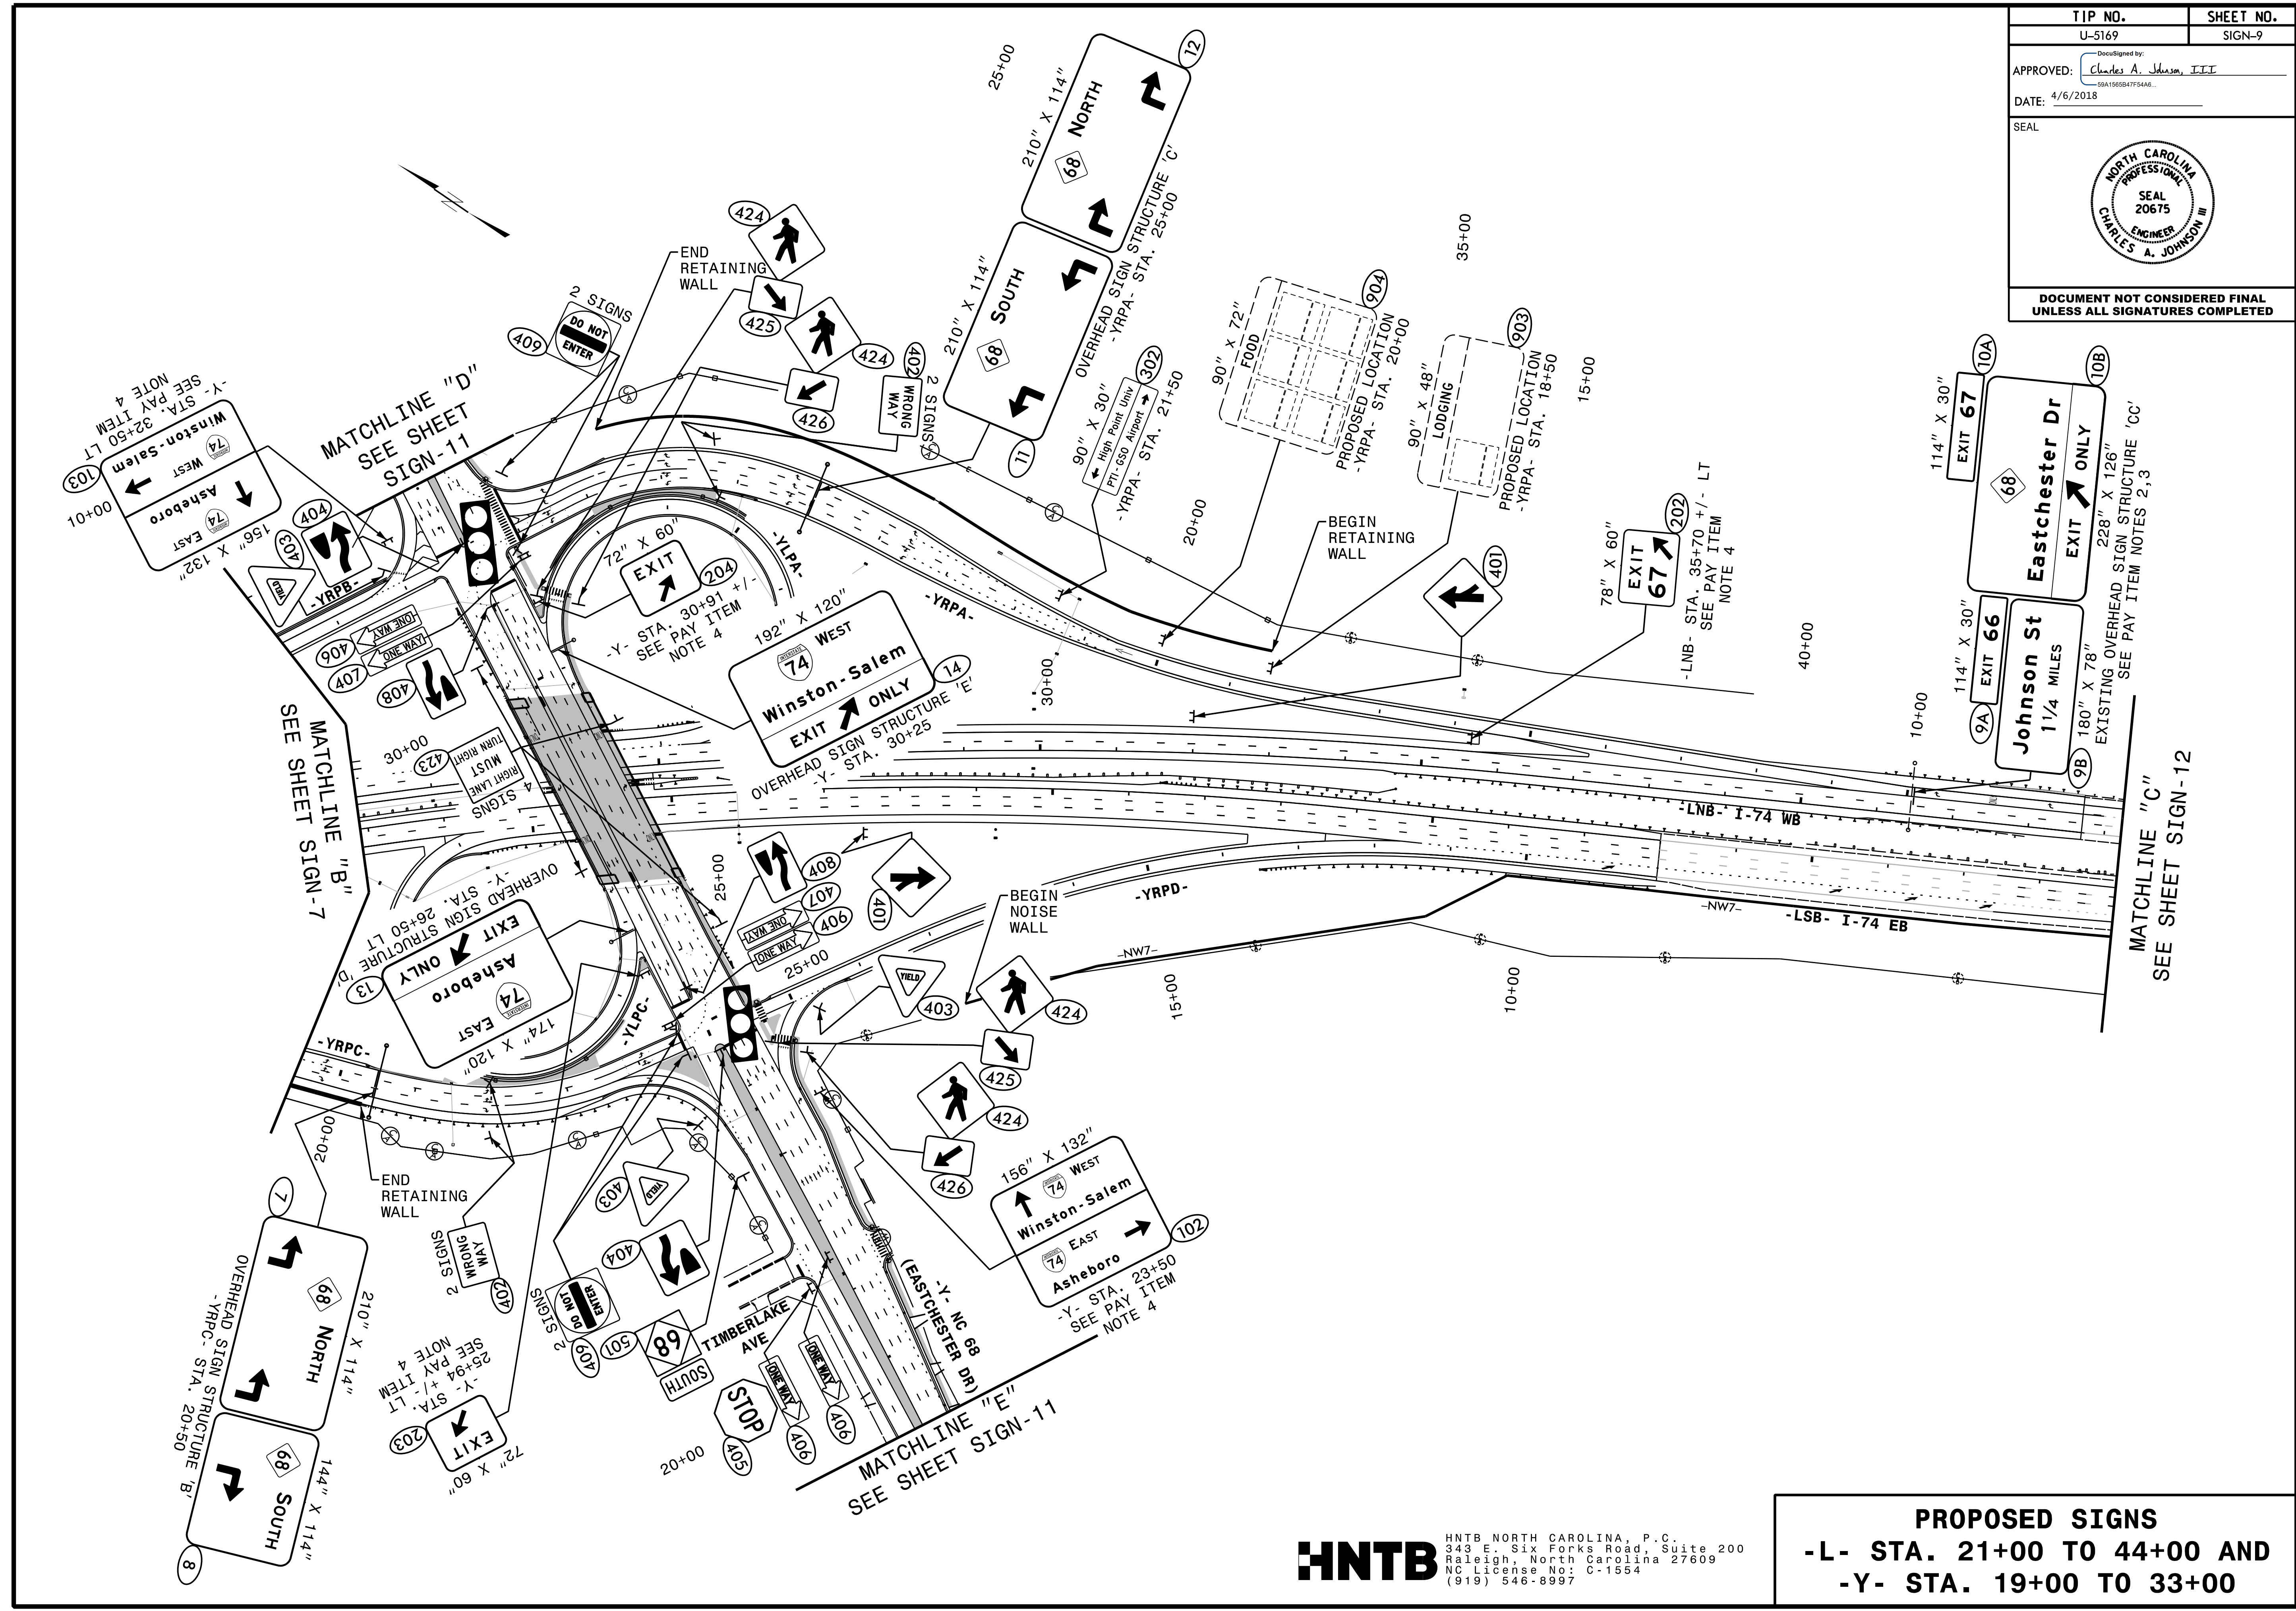


TIP NO. U-5169	SHEET NO. SIGN-9
APPROVED: <i>Charles A. Johnson, III</i> <small>1981555847F5466</small>	
DATE: 4/6/2018	
SEAL	
	
DOCUMENT NOT CONSIDERED FINAL UNLESS ALL SIGNATURES COMPLETED	



HNTB
 HNTB NORTH CAROLINA, P.C.
 343 E. Six Forks Road, Suite 200
 Raleigh, North Carolina 27609
 NC License No: C-1554
 (919) 546-8997

PROPOSED SIGNS
 -L- STA. 21+00 TO 44+00 AND
 -Y- STA. 19+00 TO 33+00