
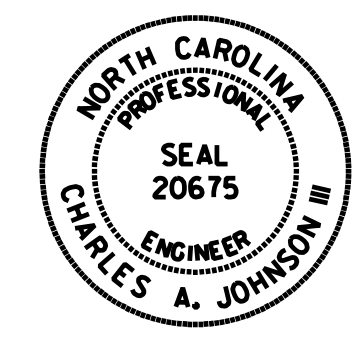


TIP NO. U-5169	SHEET NO. SIGN-11
APPROVED: <i>Charles A. Johnson, III</i> <small>Professional Engineer</small>	
DATE: 4/6/2018	
SEAL	
	
DOCUMENT NOT CONSIDERED FINAL UNLESS ALL SIGNATURES COMPLETED	

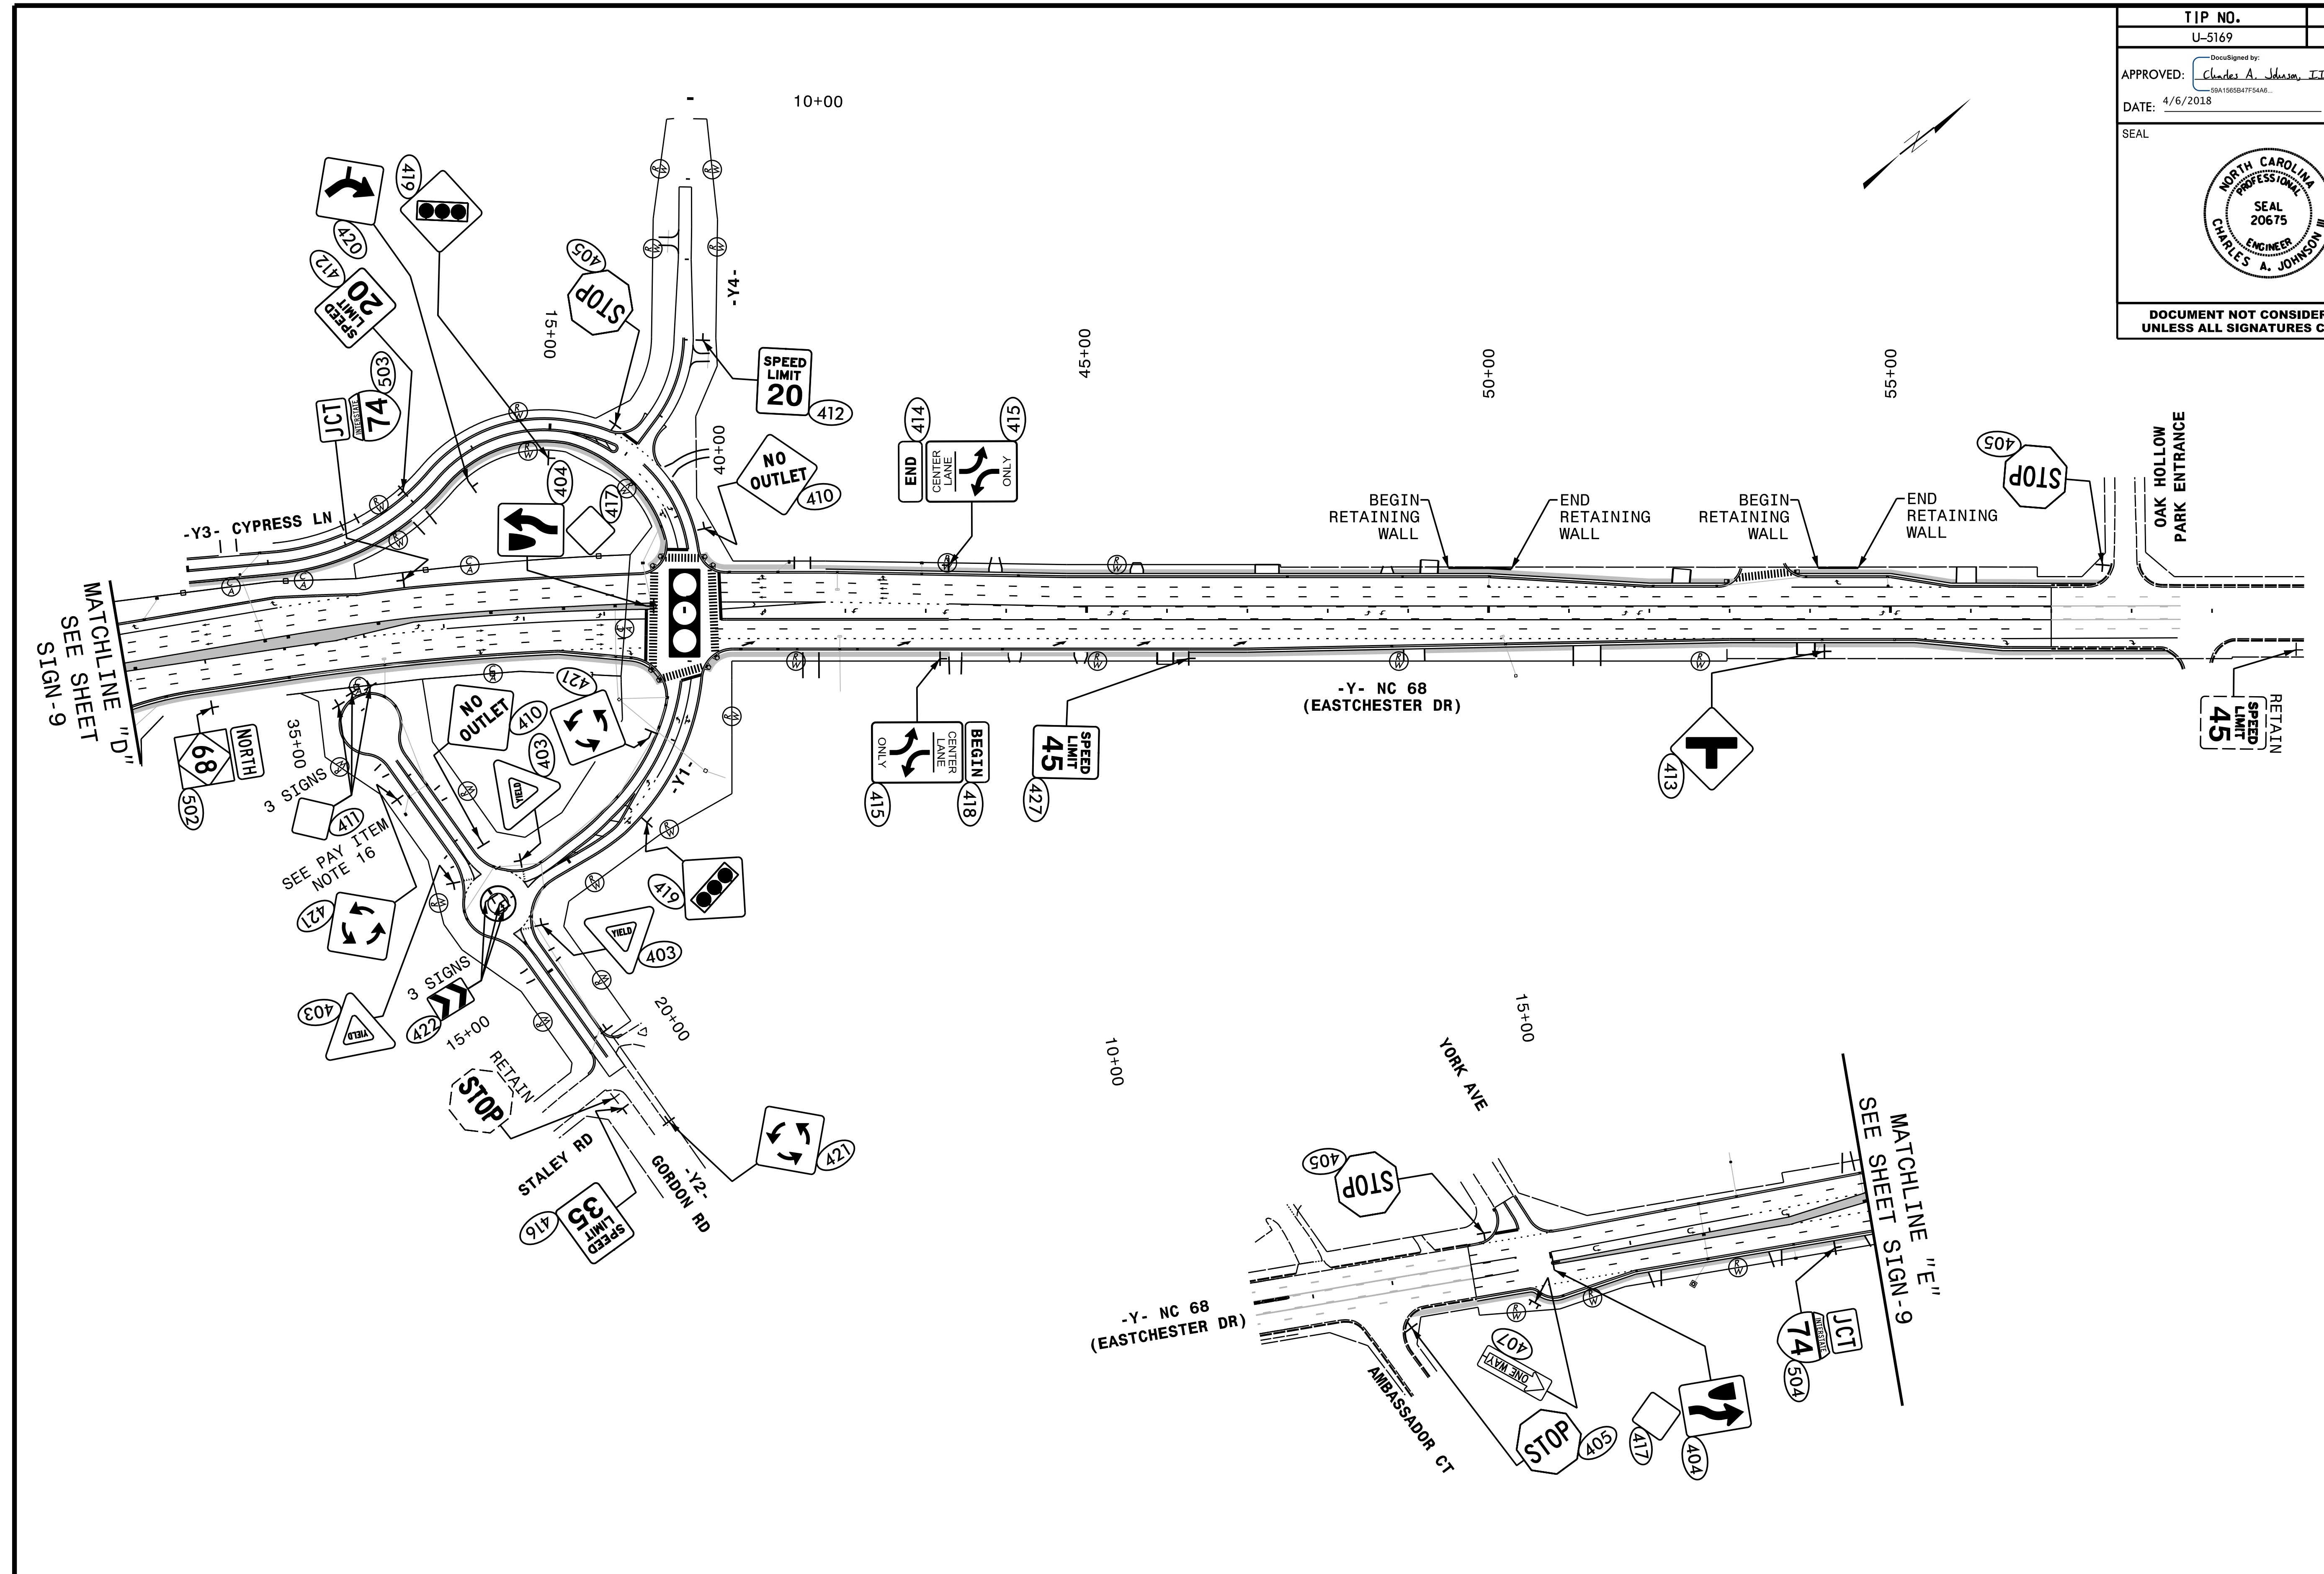

**HNTB**  
 HNTB NORTH CAROLINA, P.C.  
 343 E. Six Forks Road, Suite 200  
 Raleigh, North Carolina 27609  
 NC License No: C-1554  
 (919) 546-8997

**PROPOSED SIGNS**  
 -Y- STA. 10+00 TO 19+00 AND  
 -Y- STA. 33+00 TO 59+00