


8/17/99

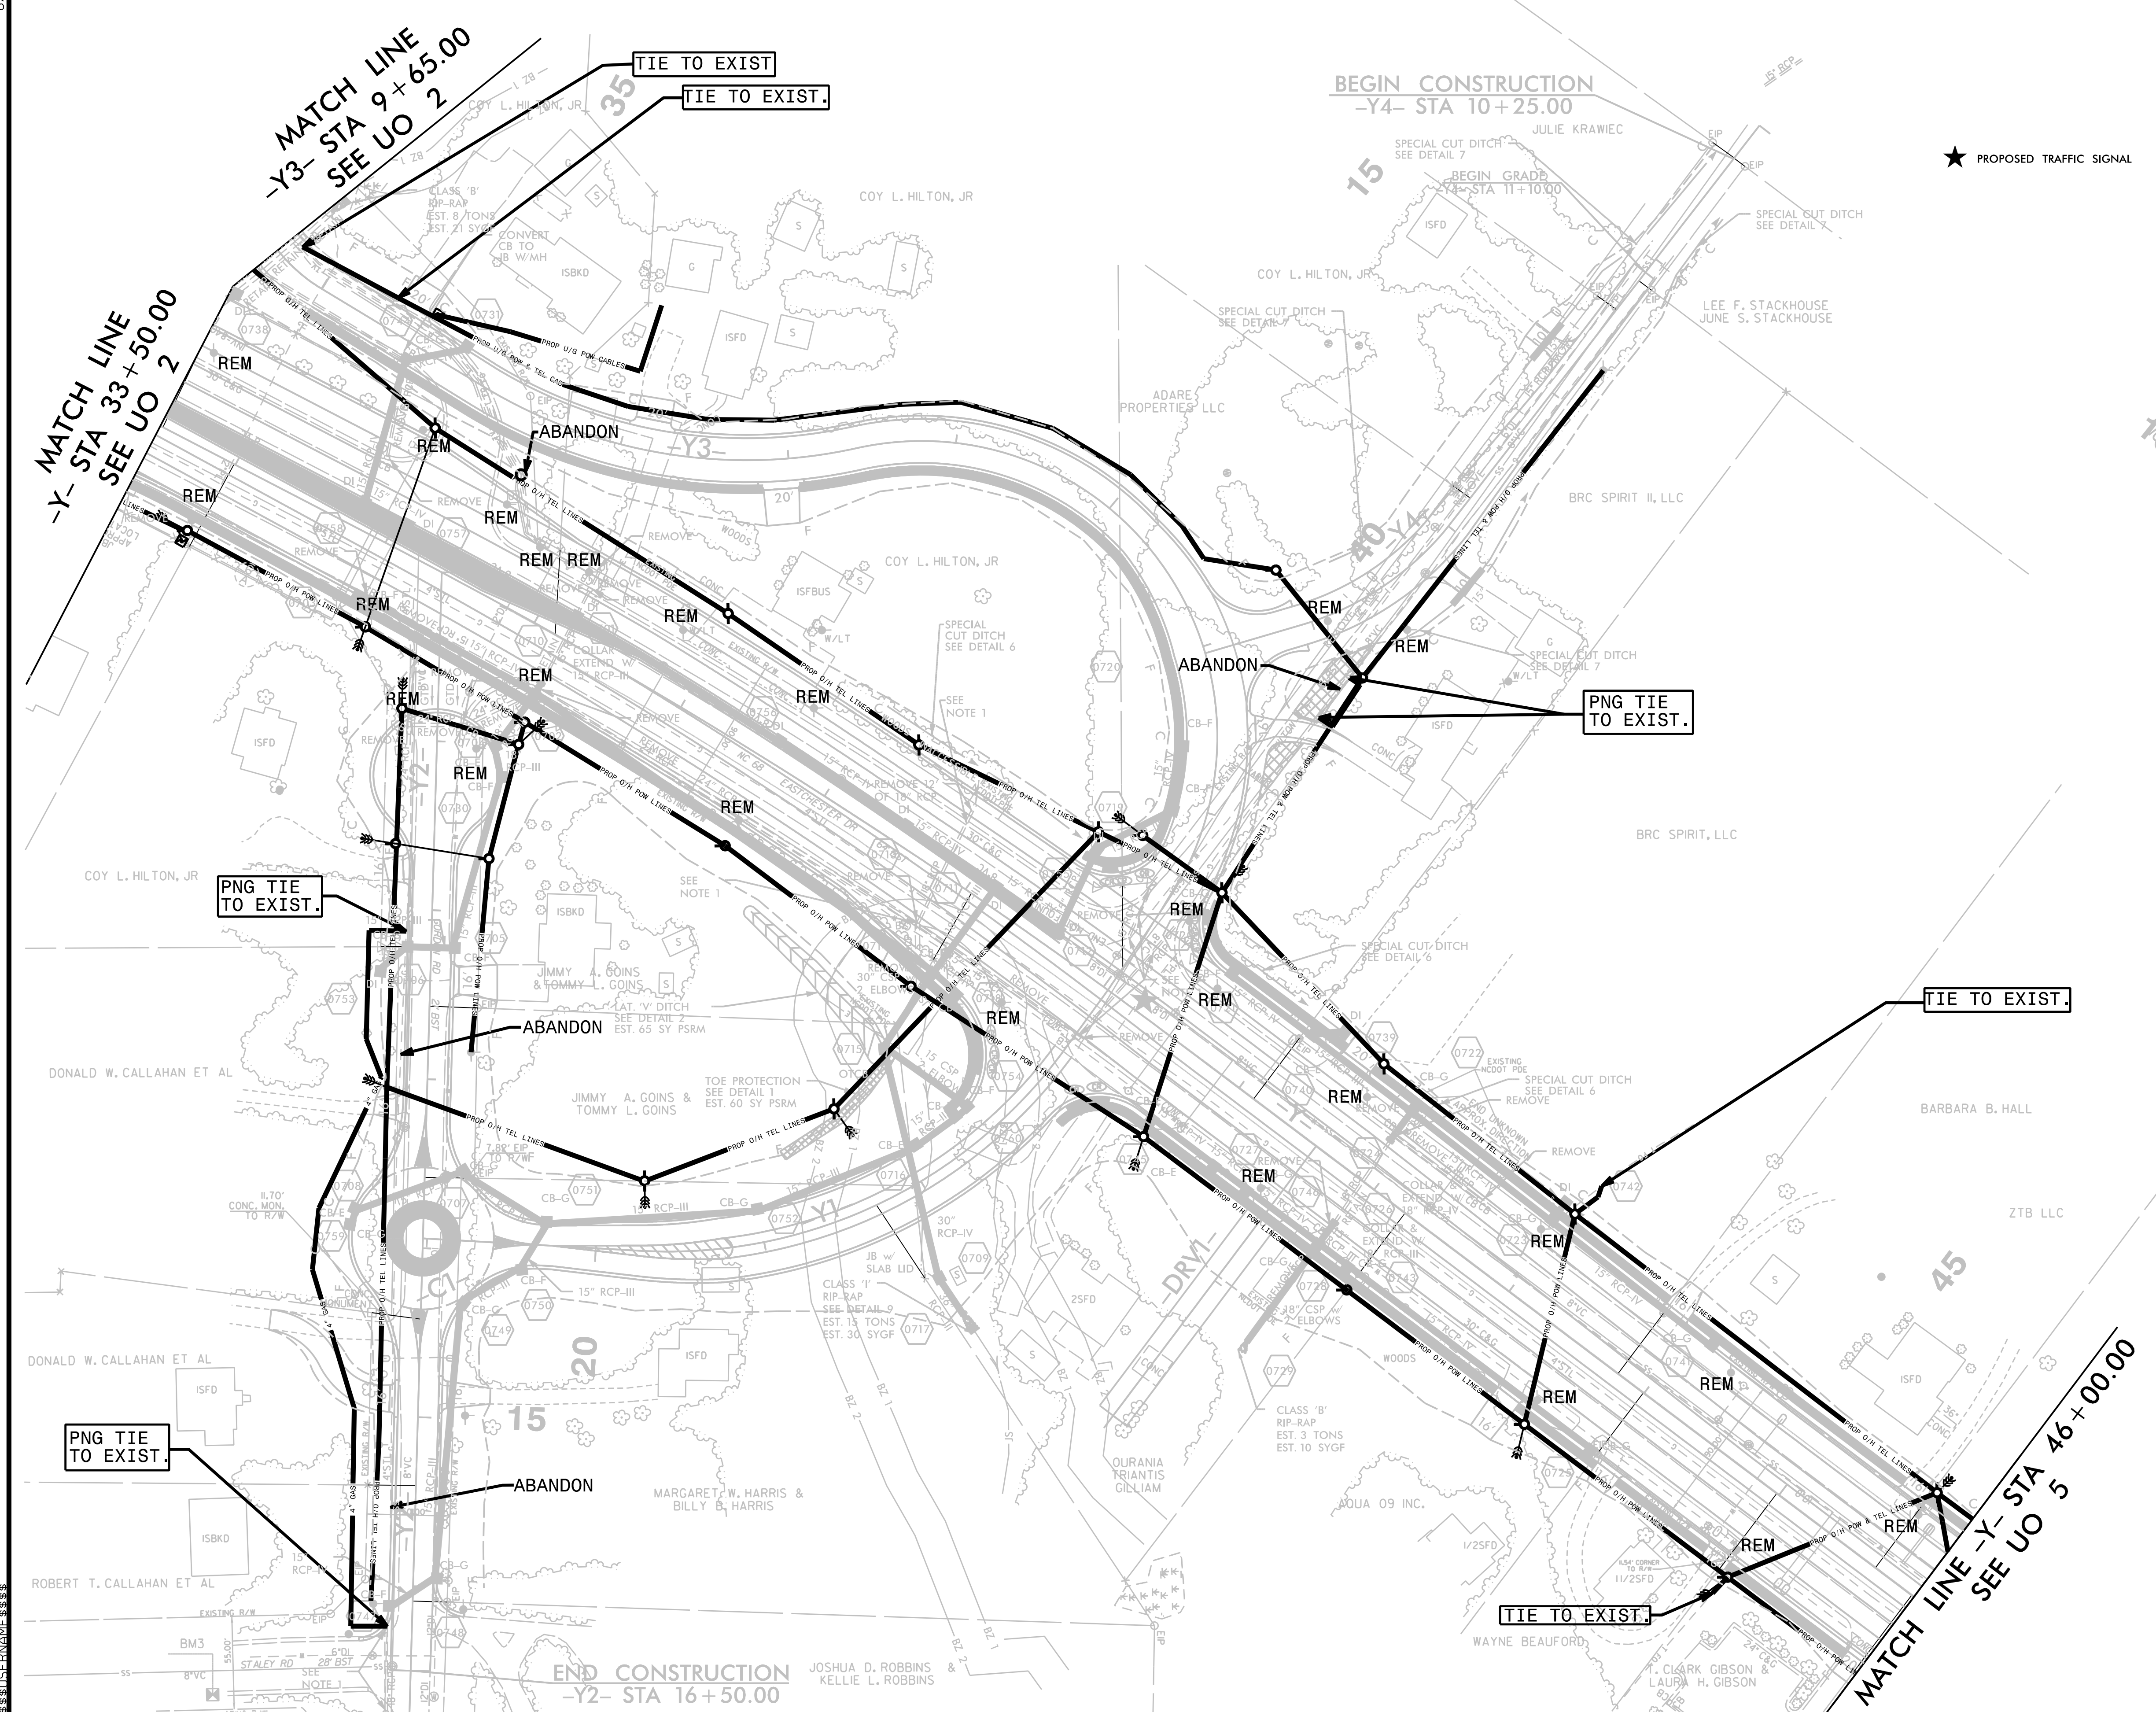

★ PROPOSED TRAFFIC SIGNAL