



TEMPORARY PAVEMENT DETAIL

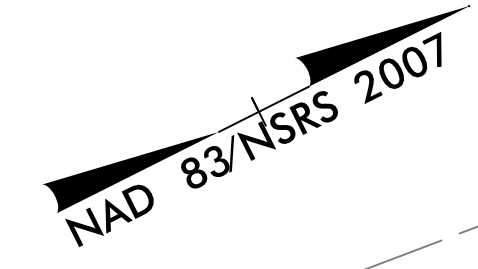

| | |
|---|-------------------|
| PROJECT REFERENCE NO. B-4982 | SHEET NO. 2B-1 |
| RW SHEET NO. | |
| ROADWAY DESIGN ENGINEER | |
| | |
| DOCUMENT NOT CONSIDERED FINAL UNLESS ALL SIGNATURES COMPLETED | |
| | |
| STV Engineers, Inc. 900 West Trade St., Suite 715 Charlotte, NC 28202 NC License Number F-0991 | |

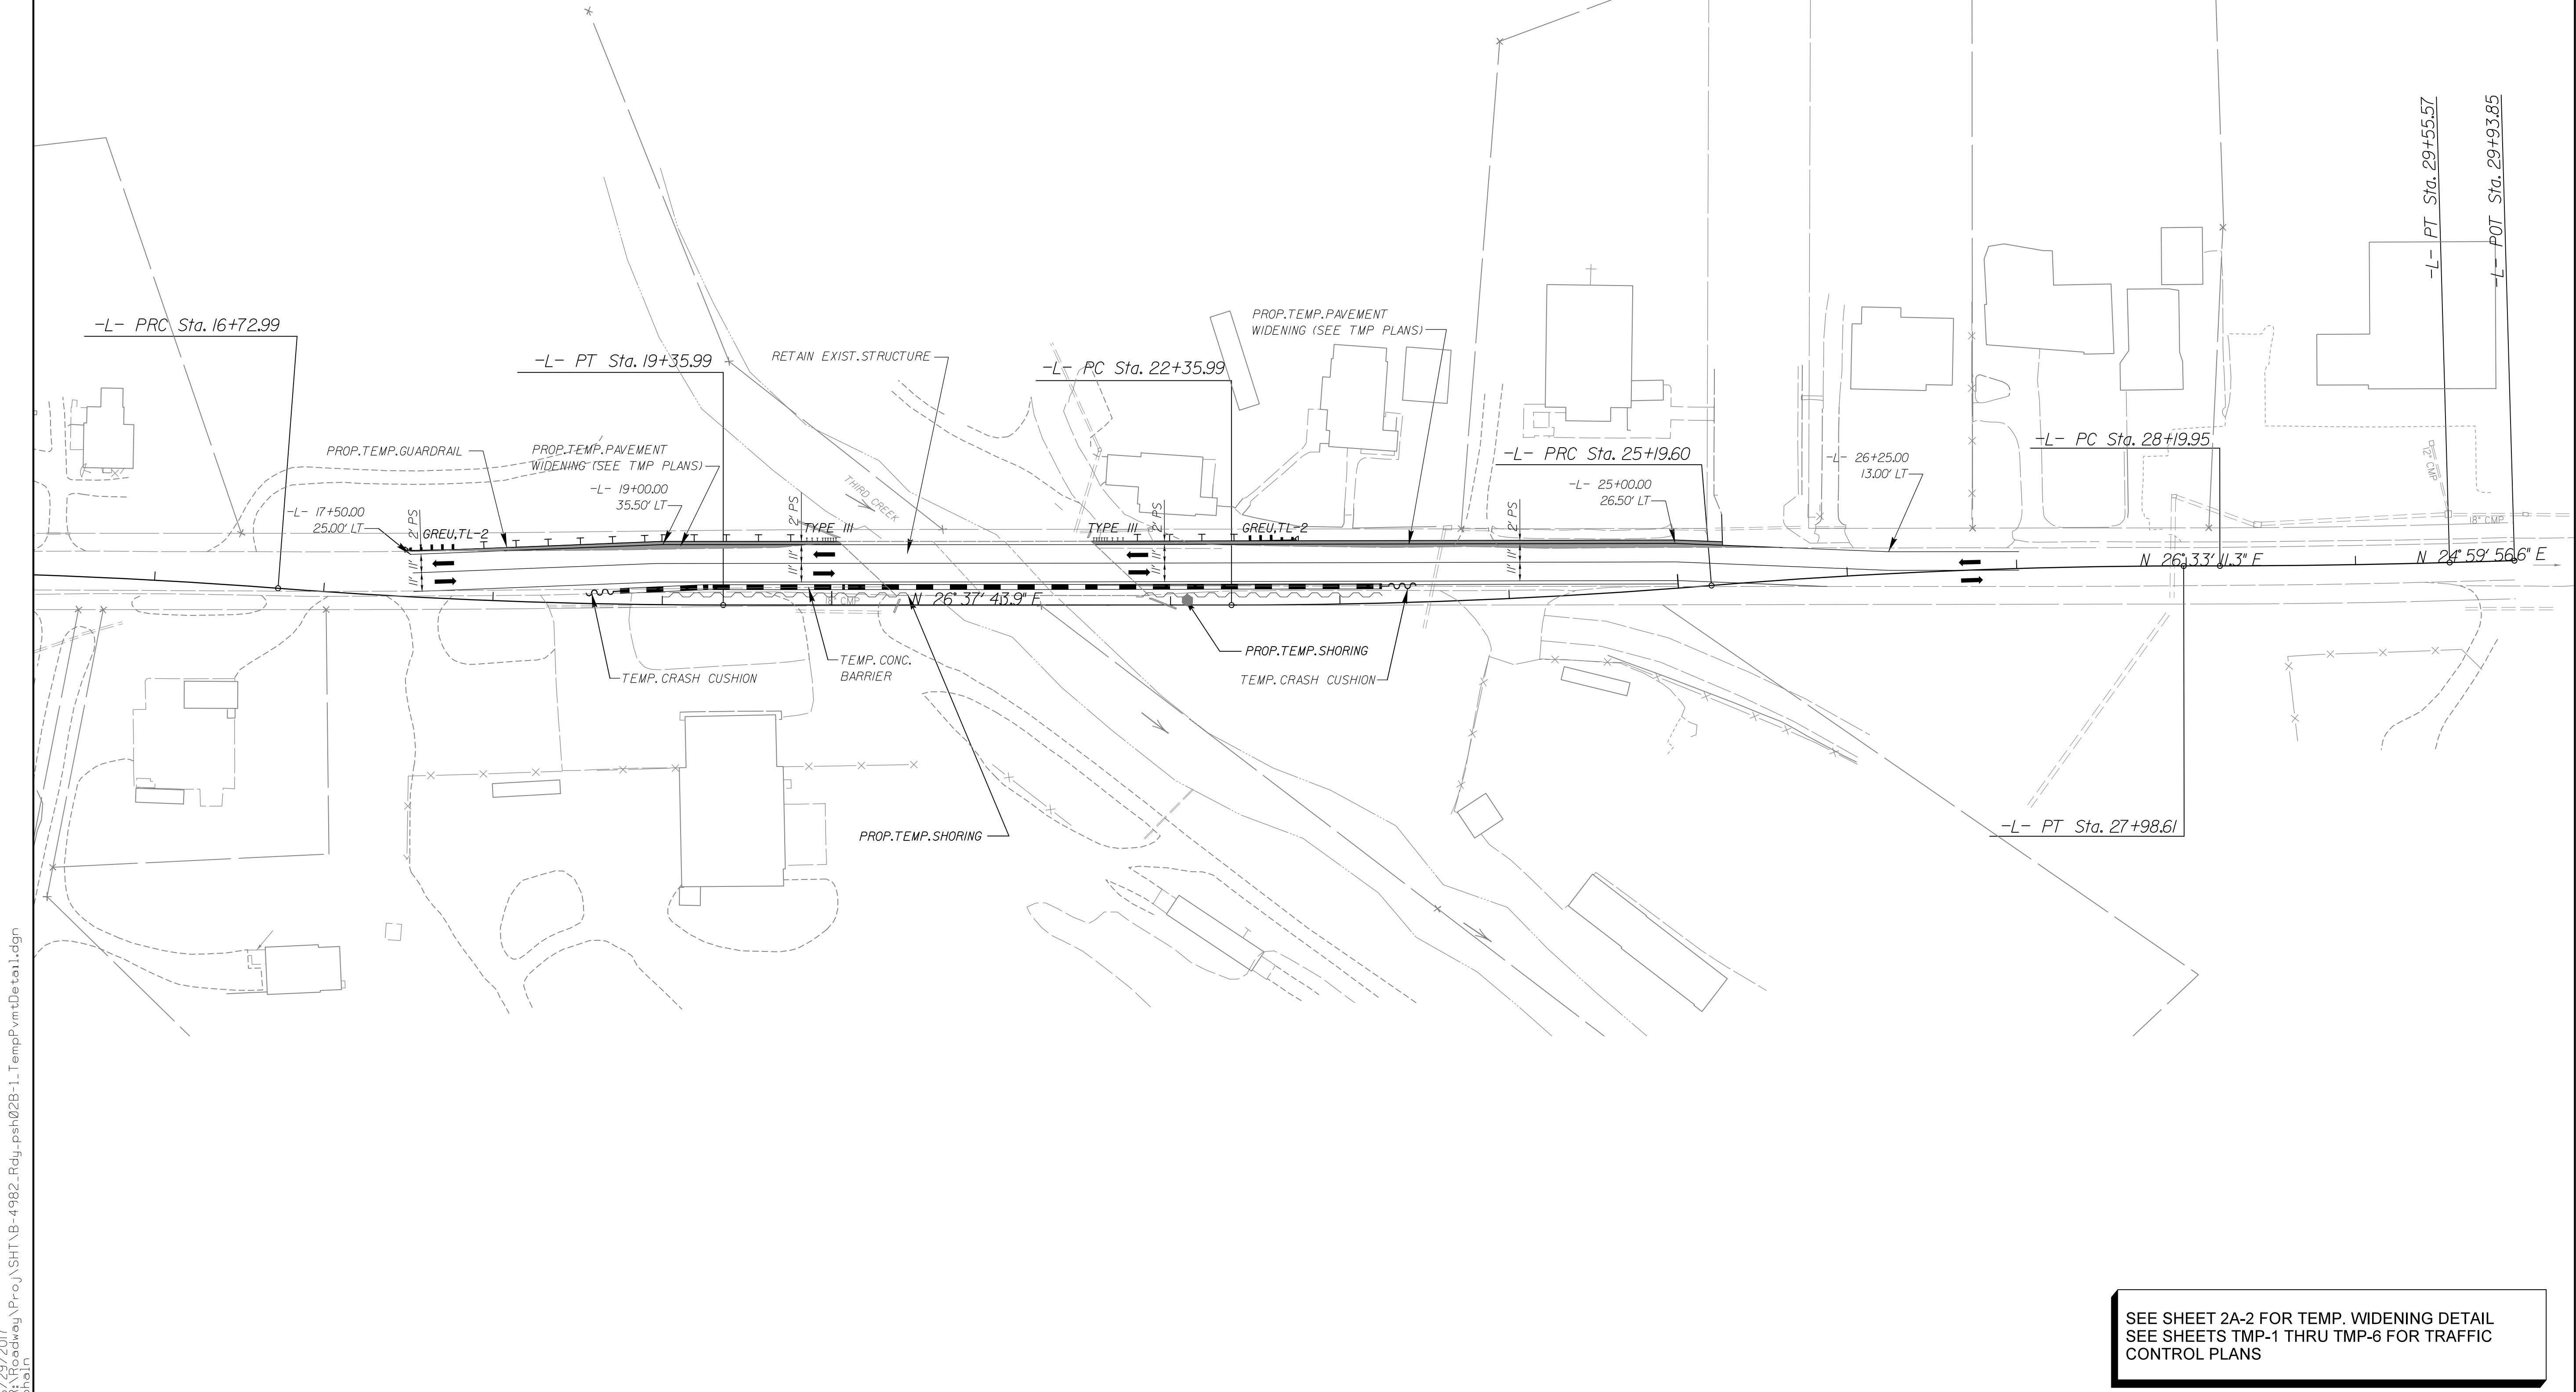

SEE SHEET 2A-2 FOR TEMP. WIDENING DETAIL
 SEE SHEETS TMP-1 THRU TMP-6 FOR TRAFFIC CONTROL PLANS