

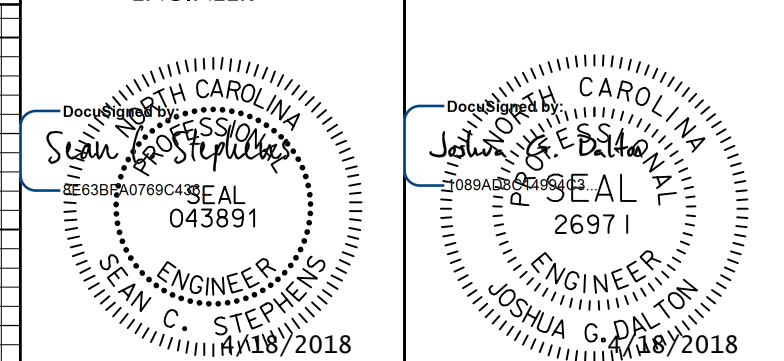
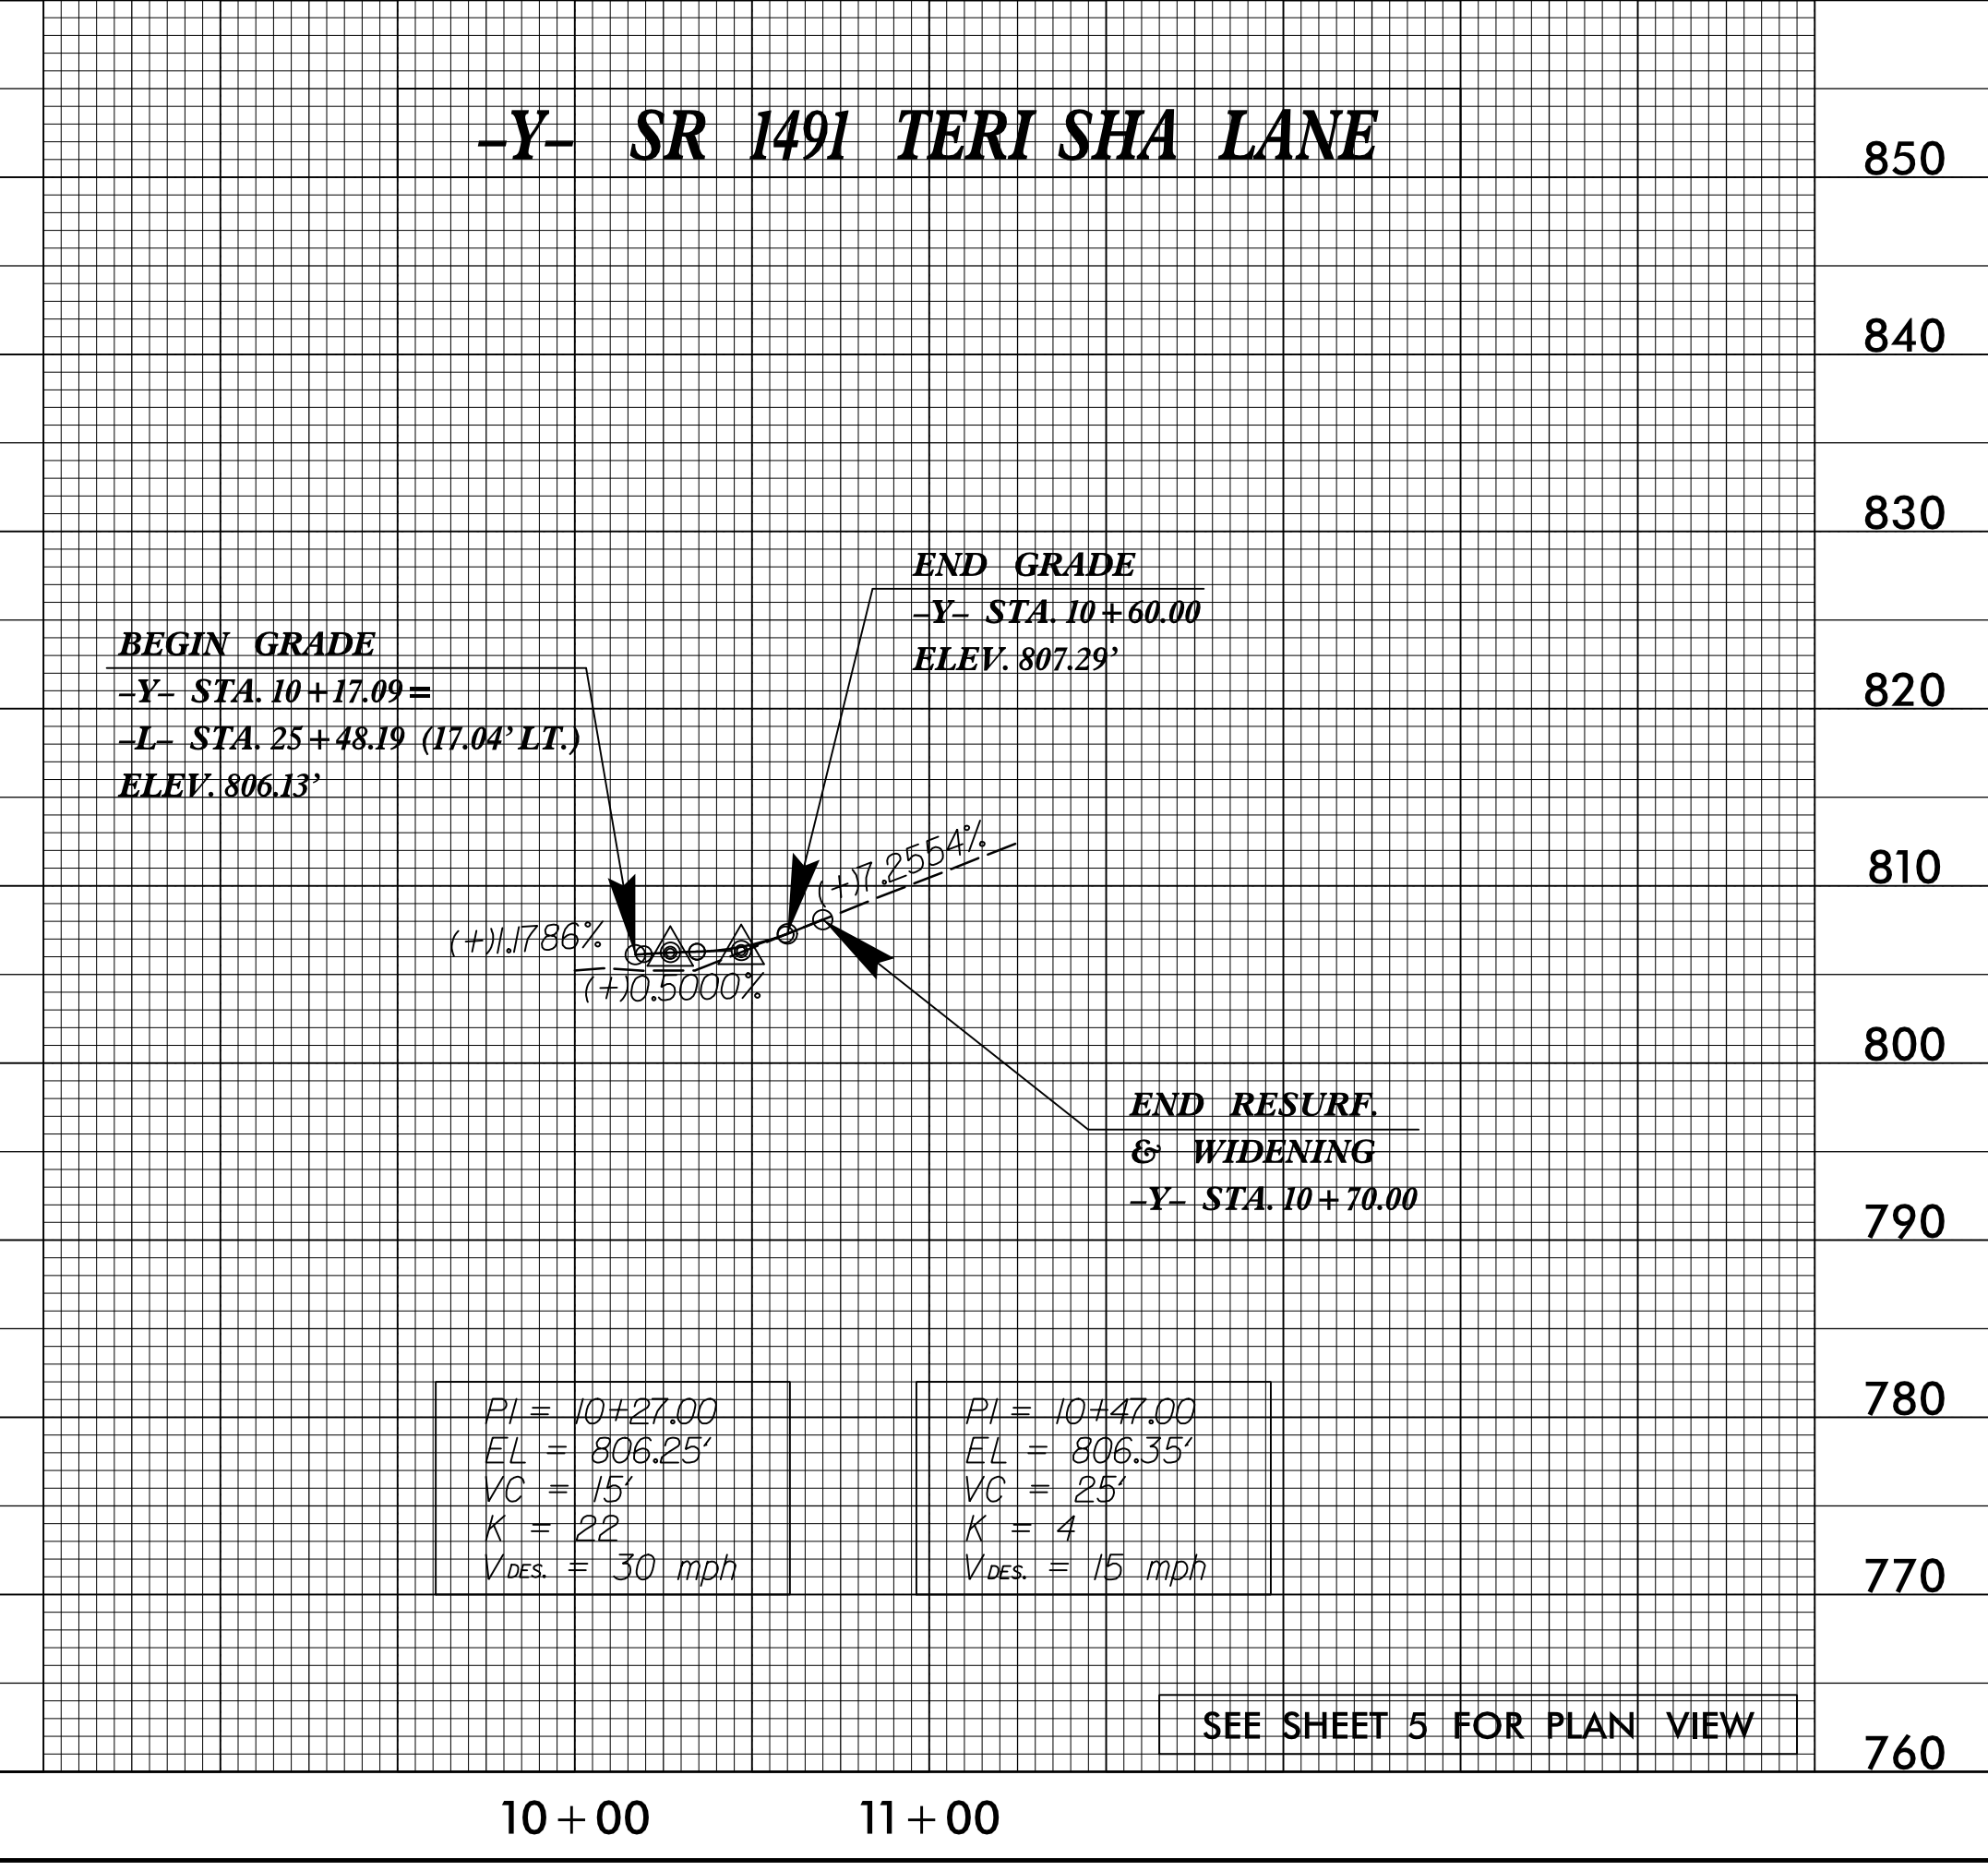


5/28/19

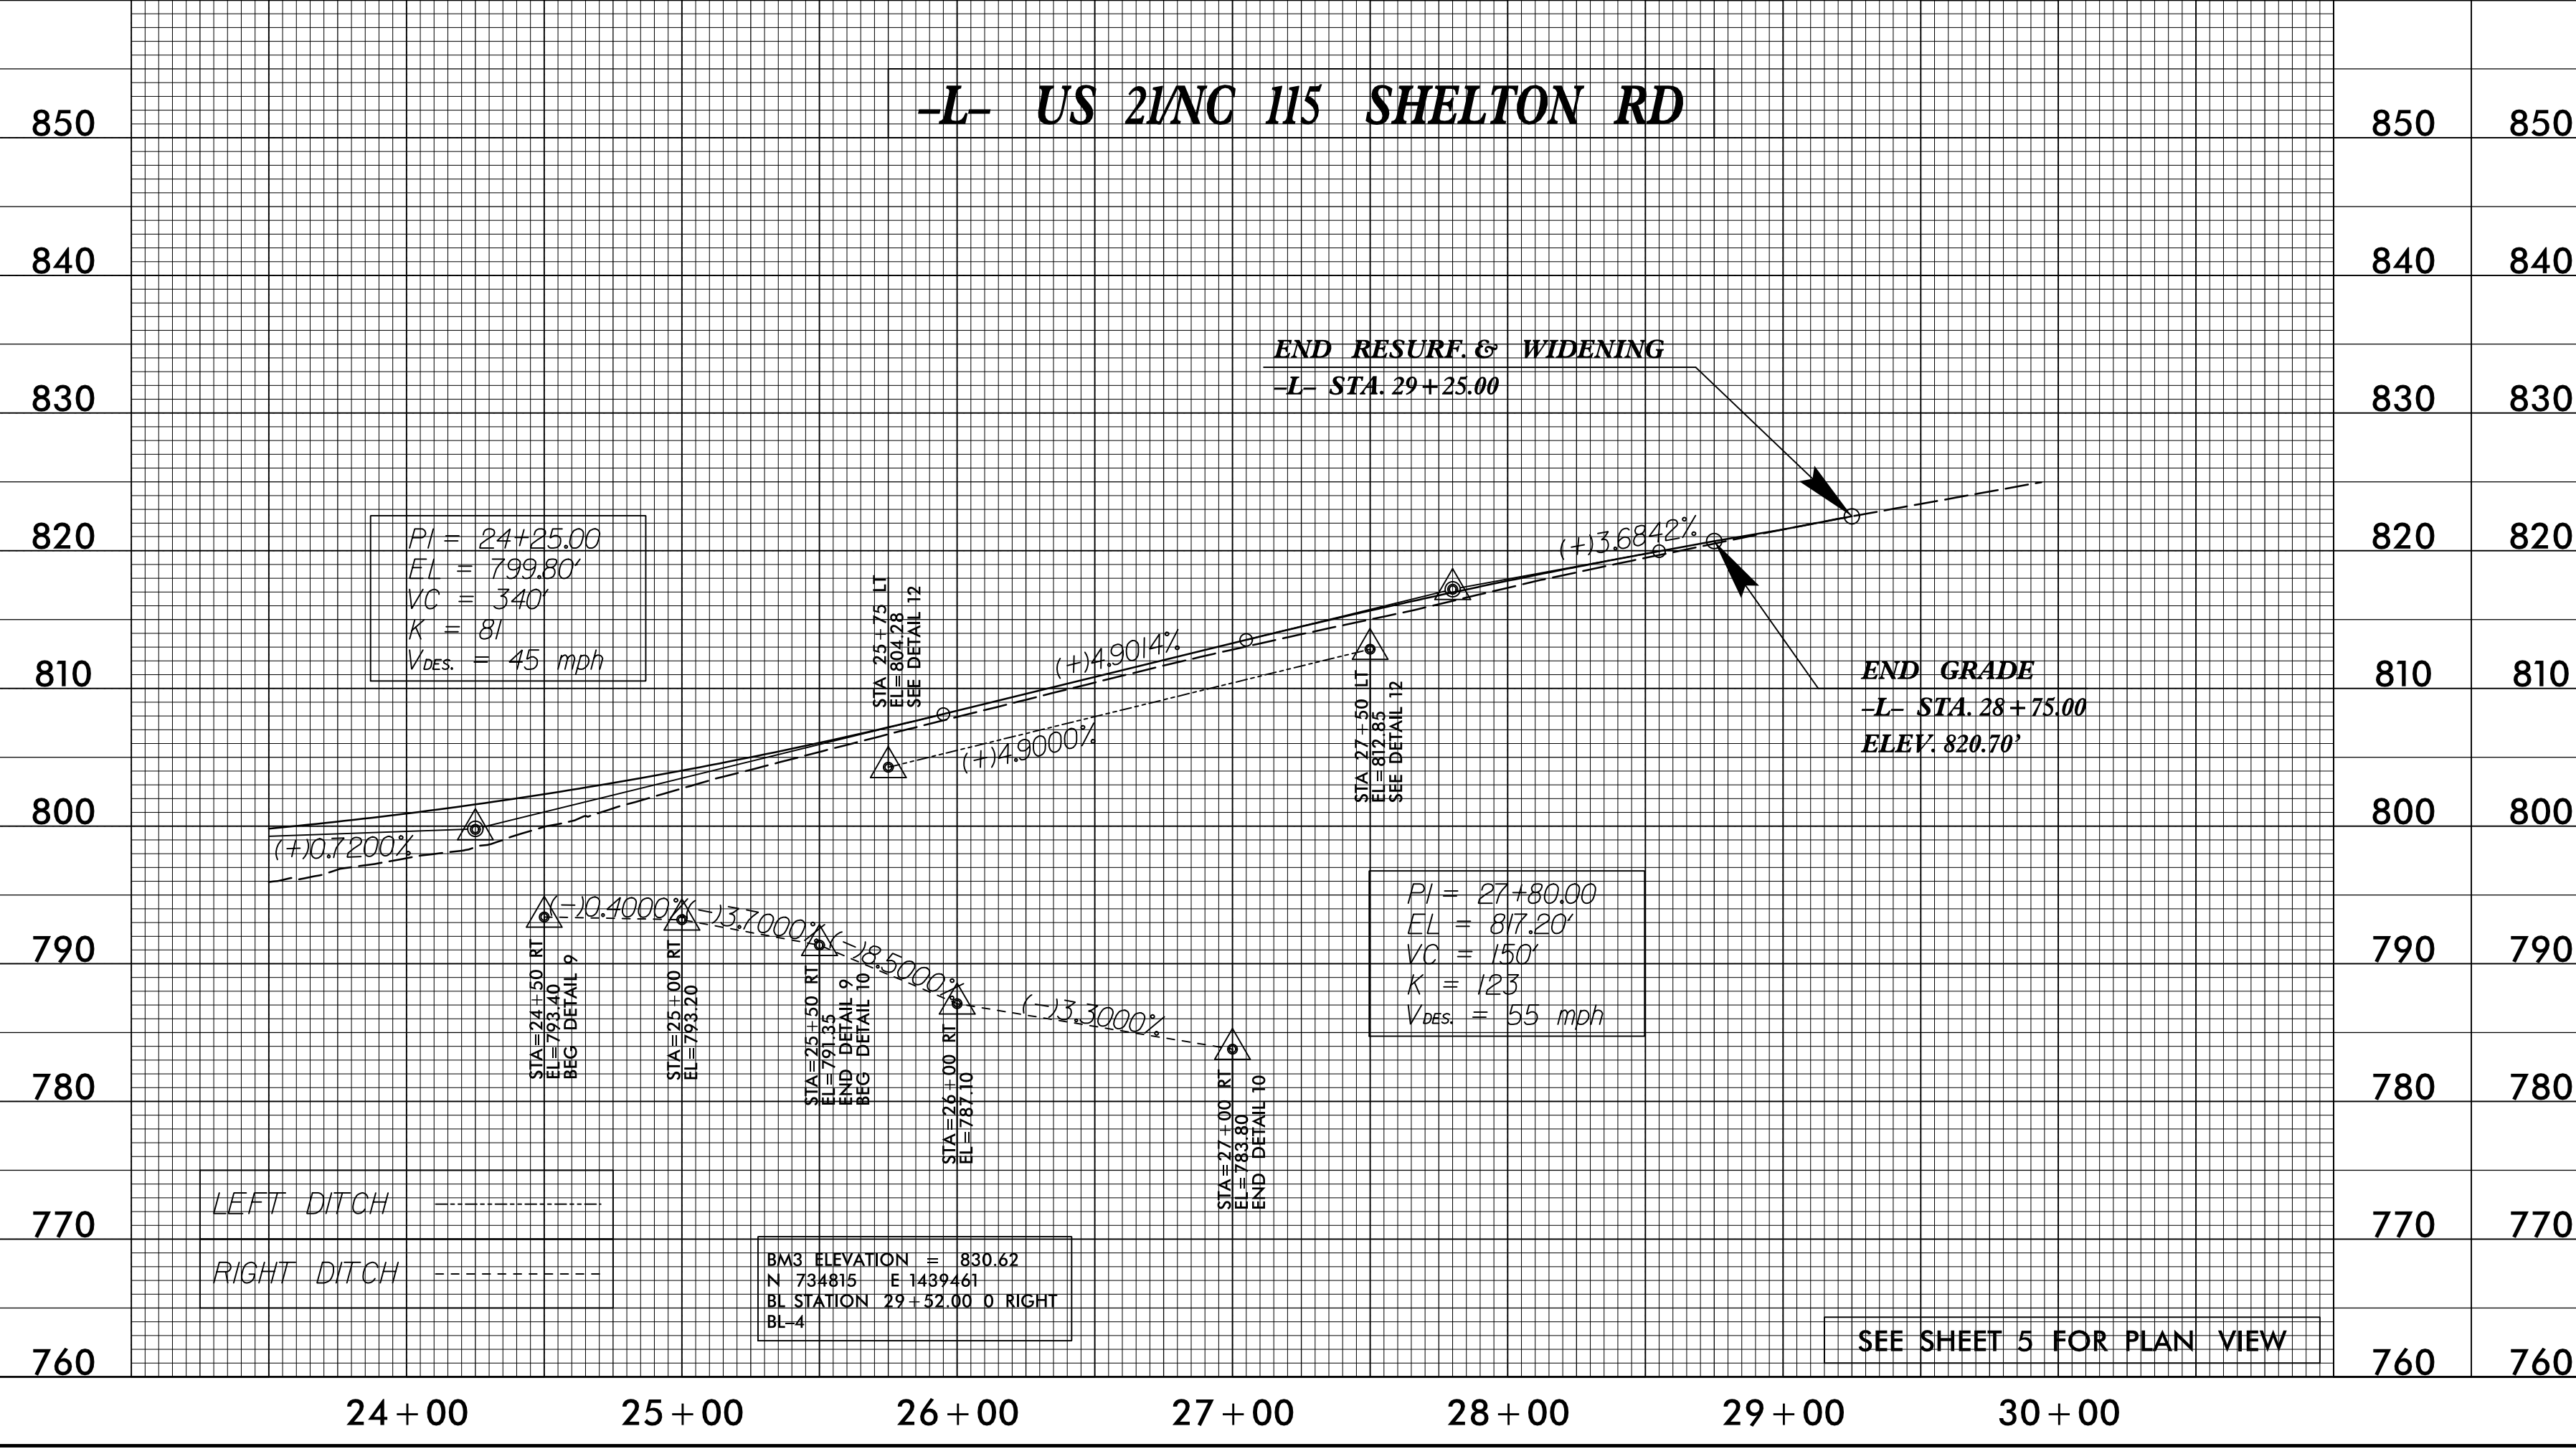

DOCUMENT NOT CONSIDERED FINAL UNLESS ALL SIGNATURES COMPLETED

BRIDGE HYDRAULIC DATA table with columns for DESIGN DISCHARGE, DESIGN FREQUENCY, DESIGN HW ELEVATION, etc.

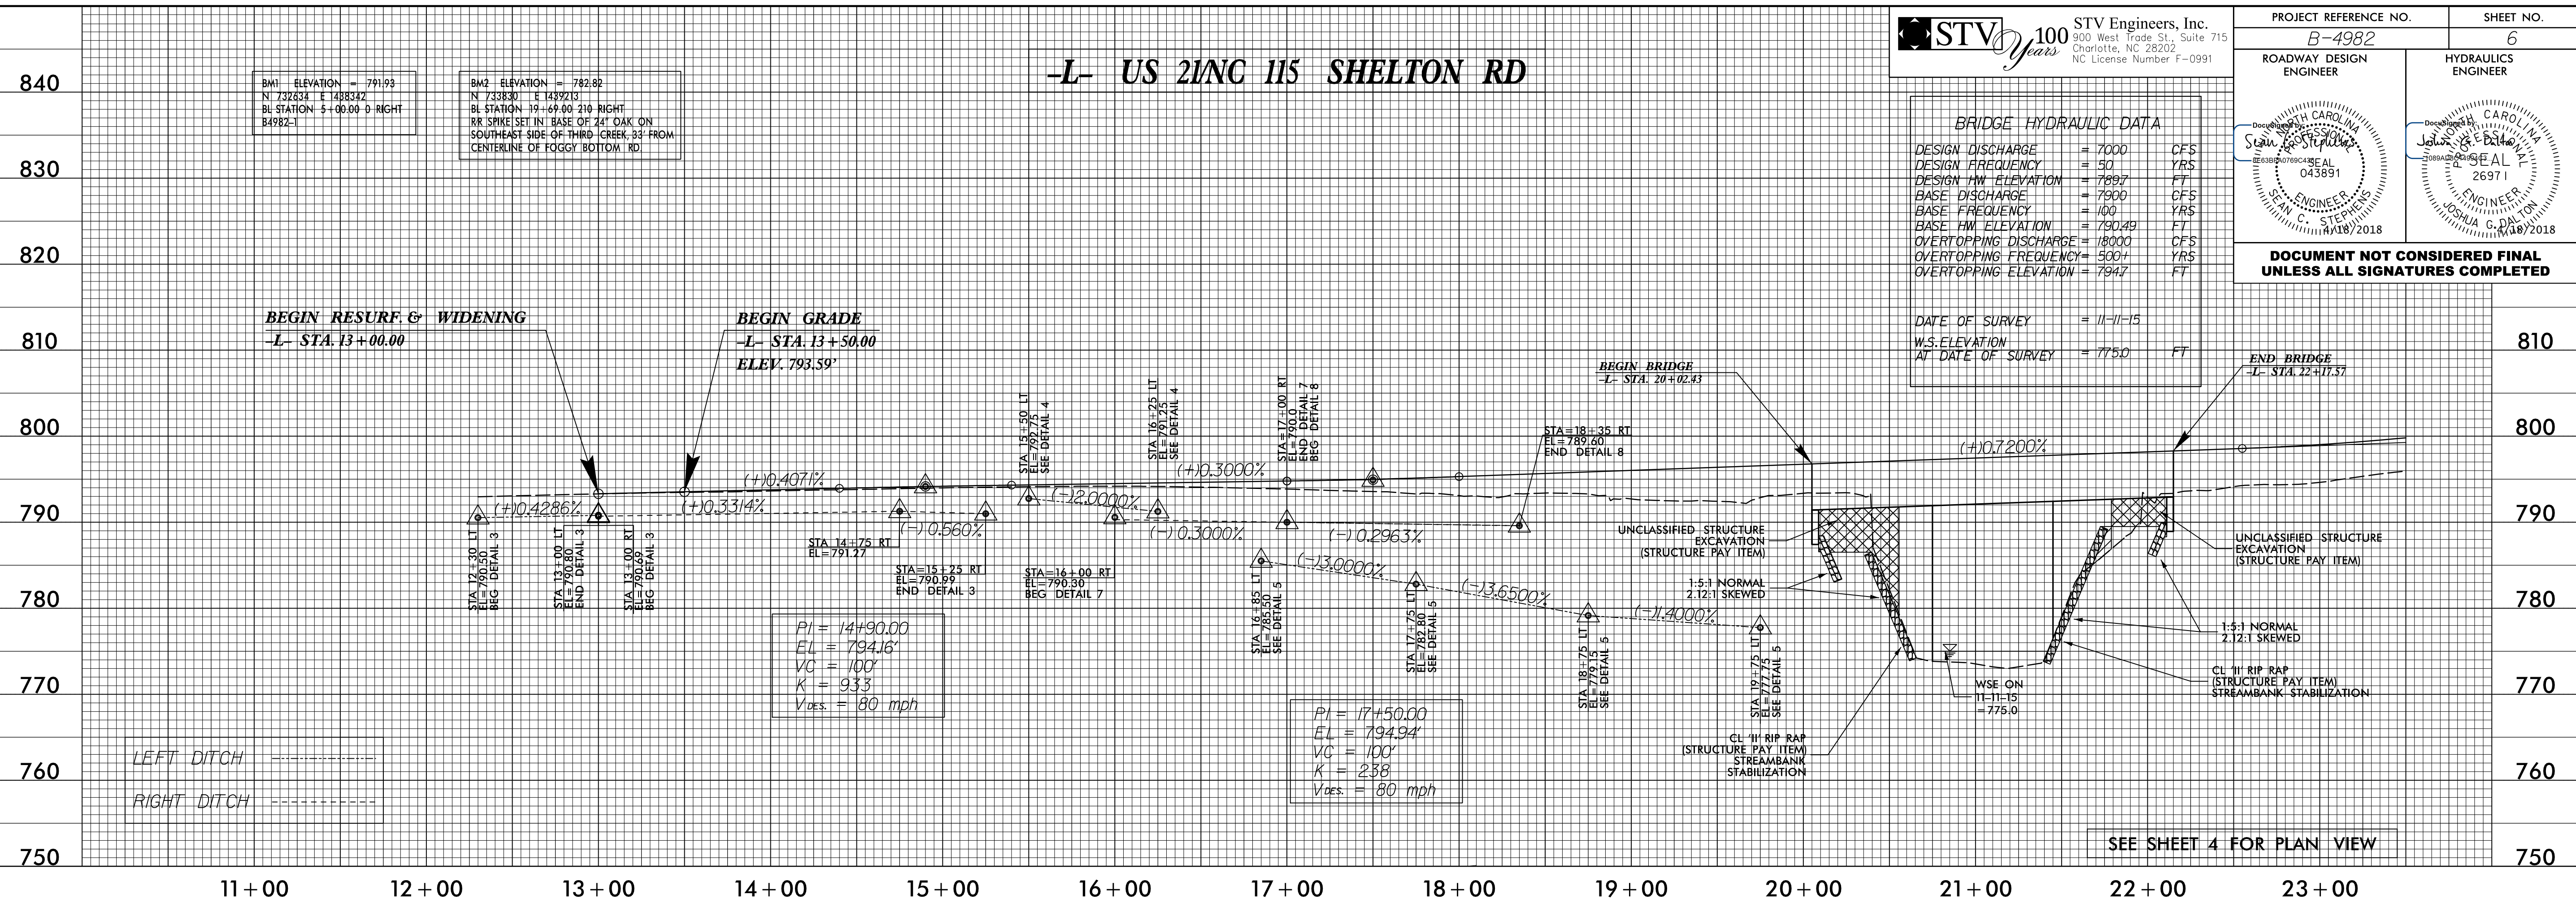

6/29/2017 10:50:00 AM C:\pwworking\pcoj\sh01\B-4982-Rdy-psht06-p1.dgn