

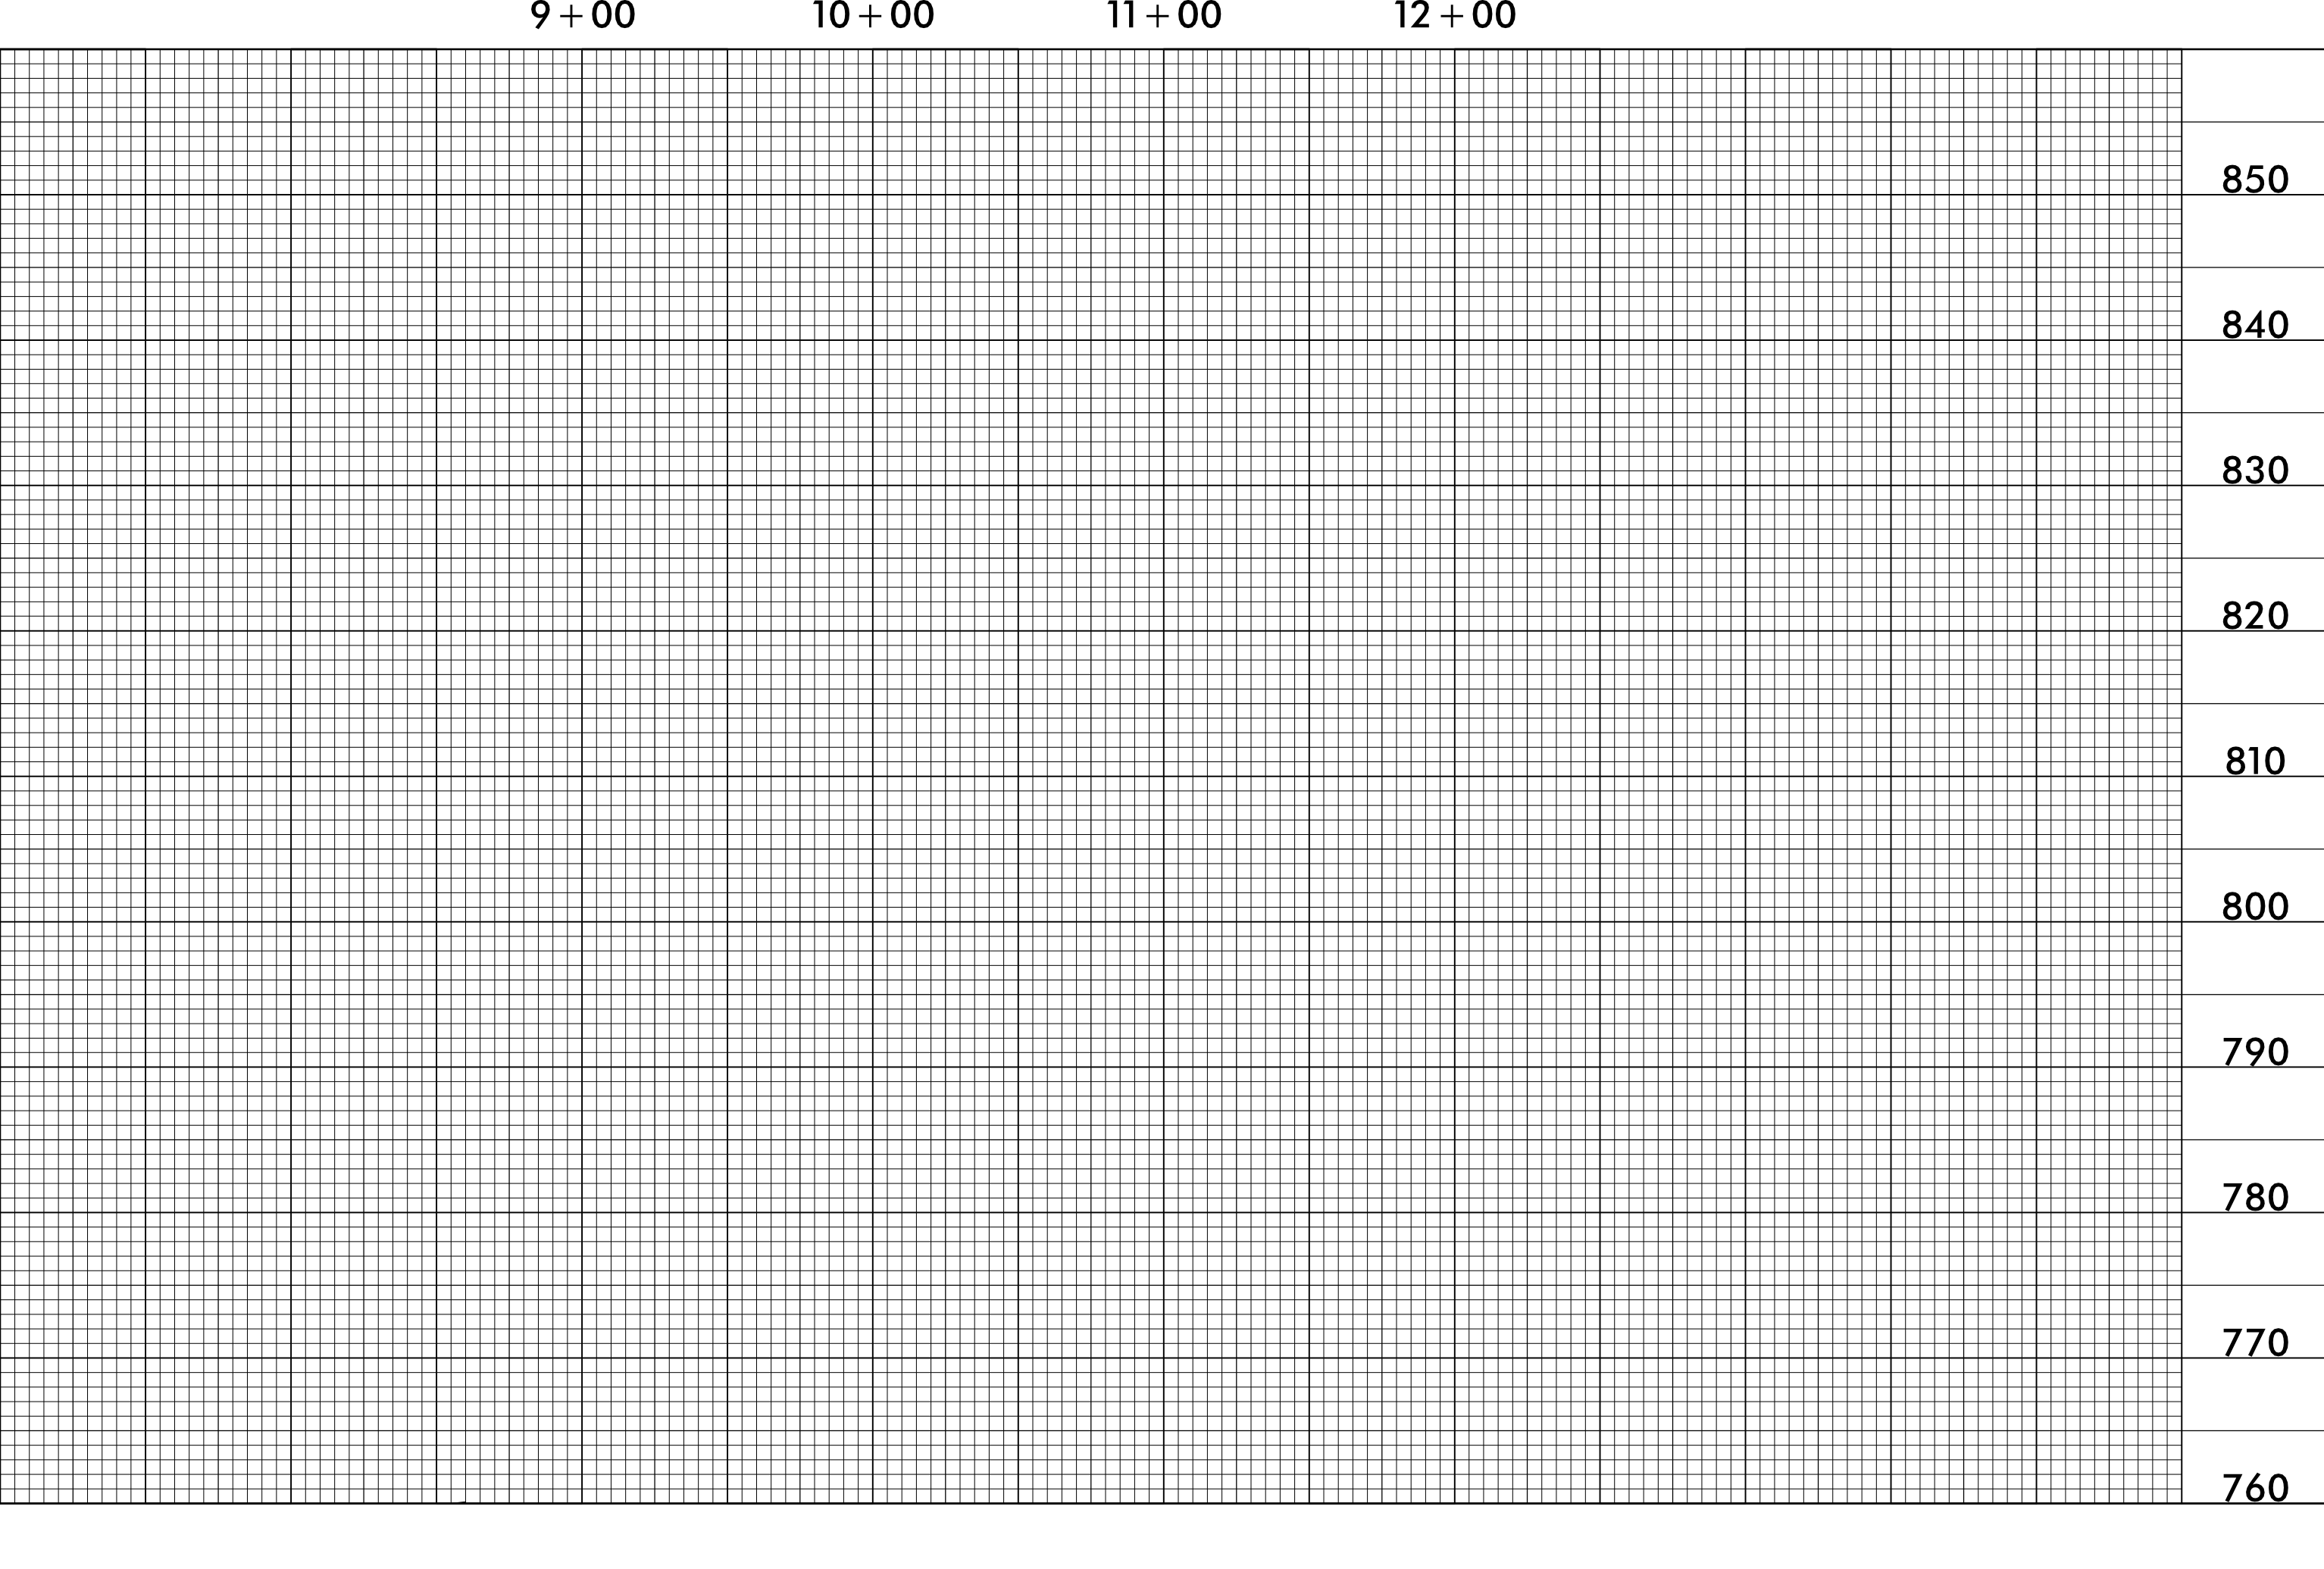
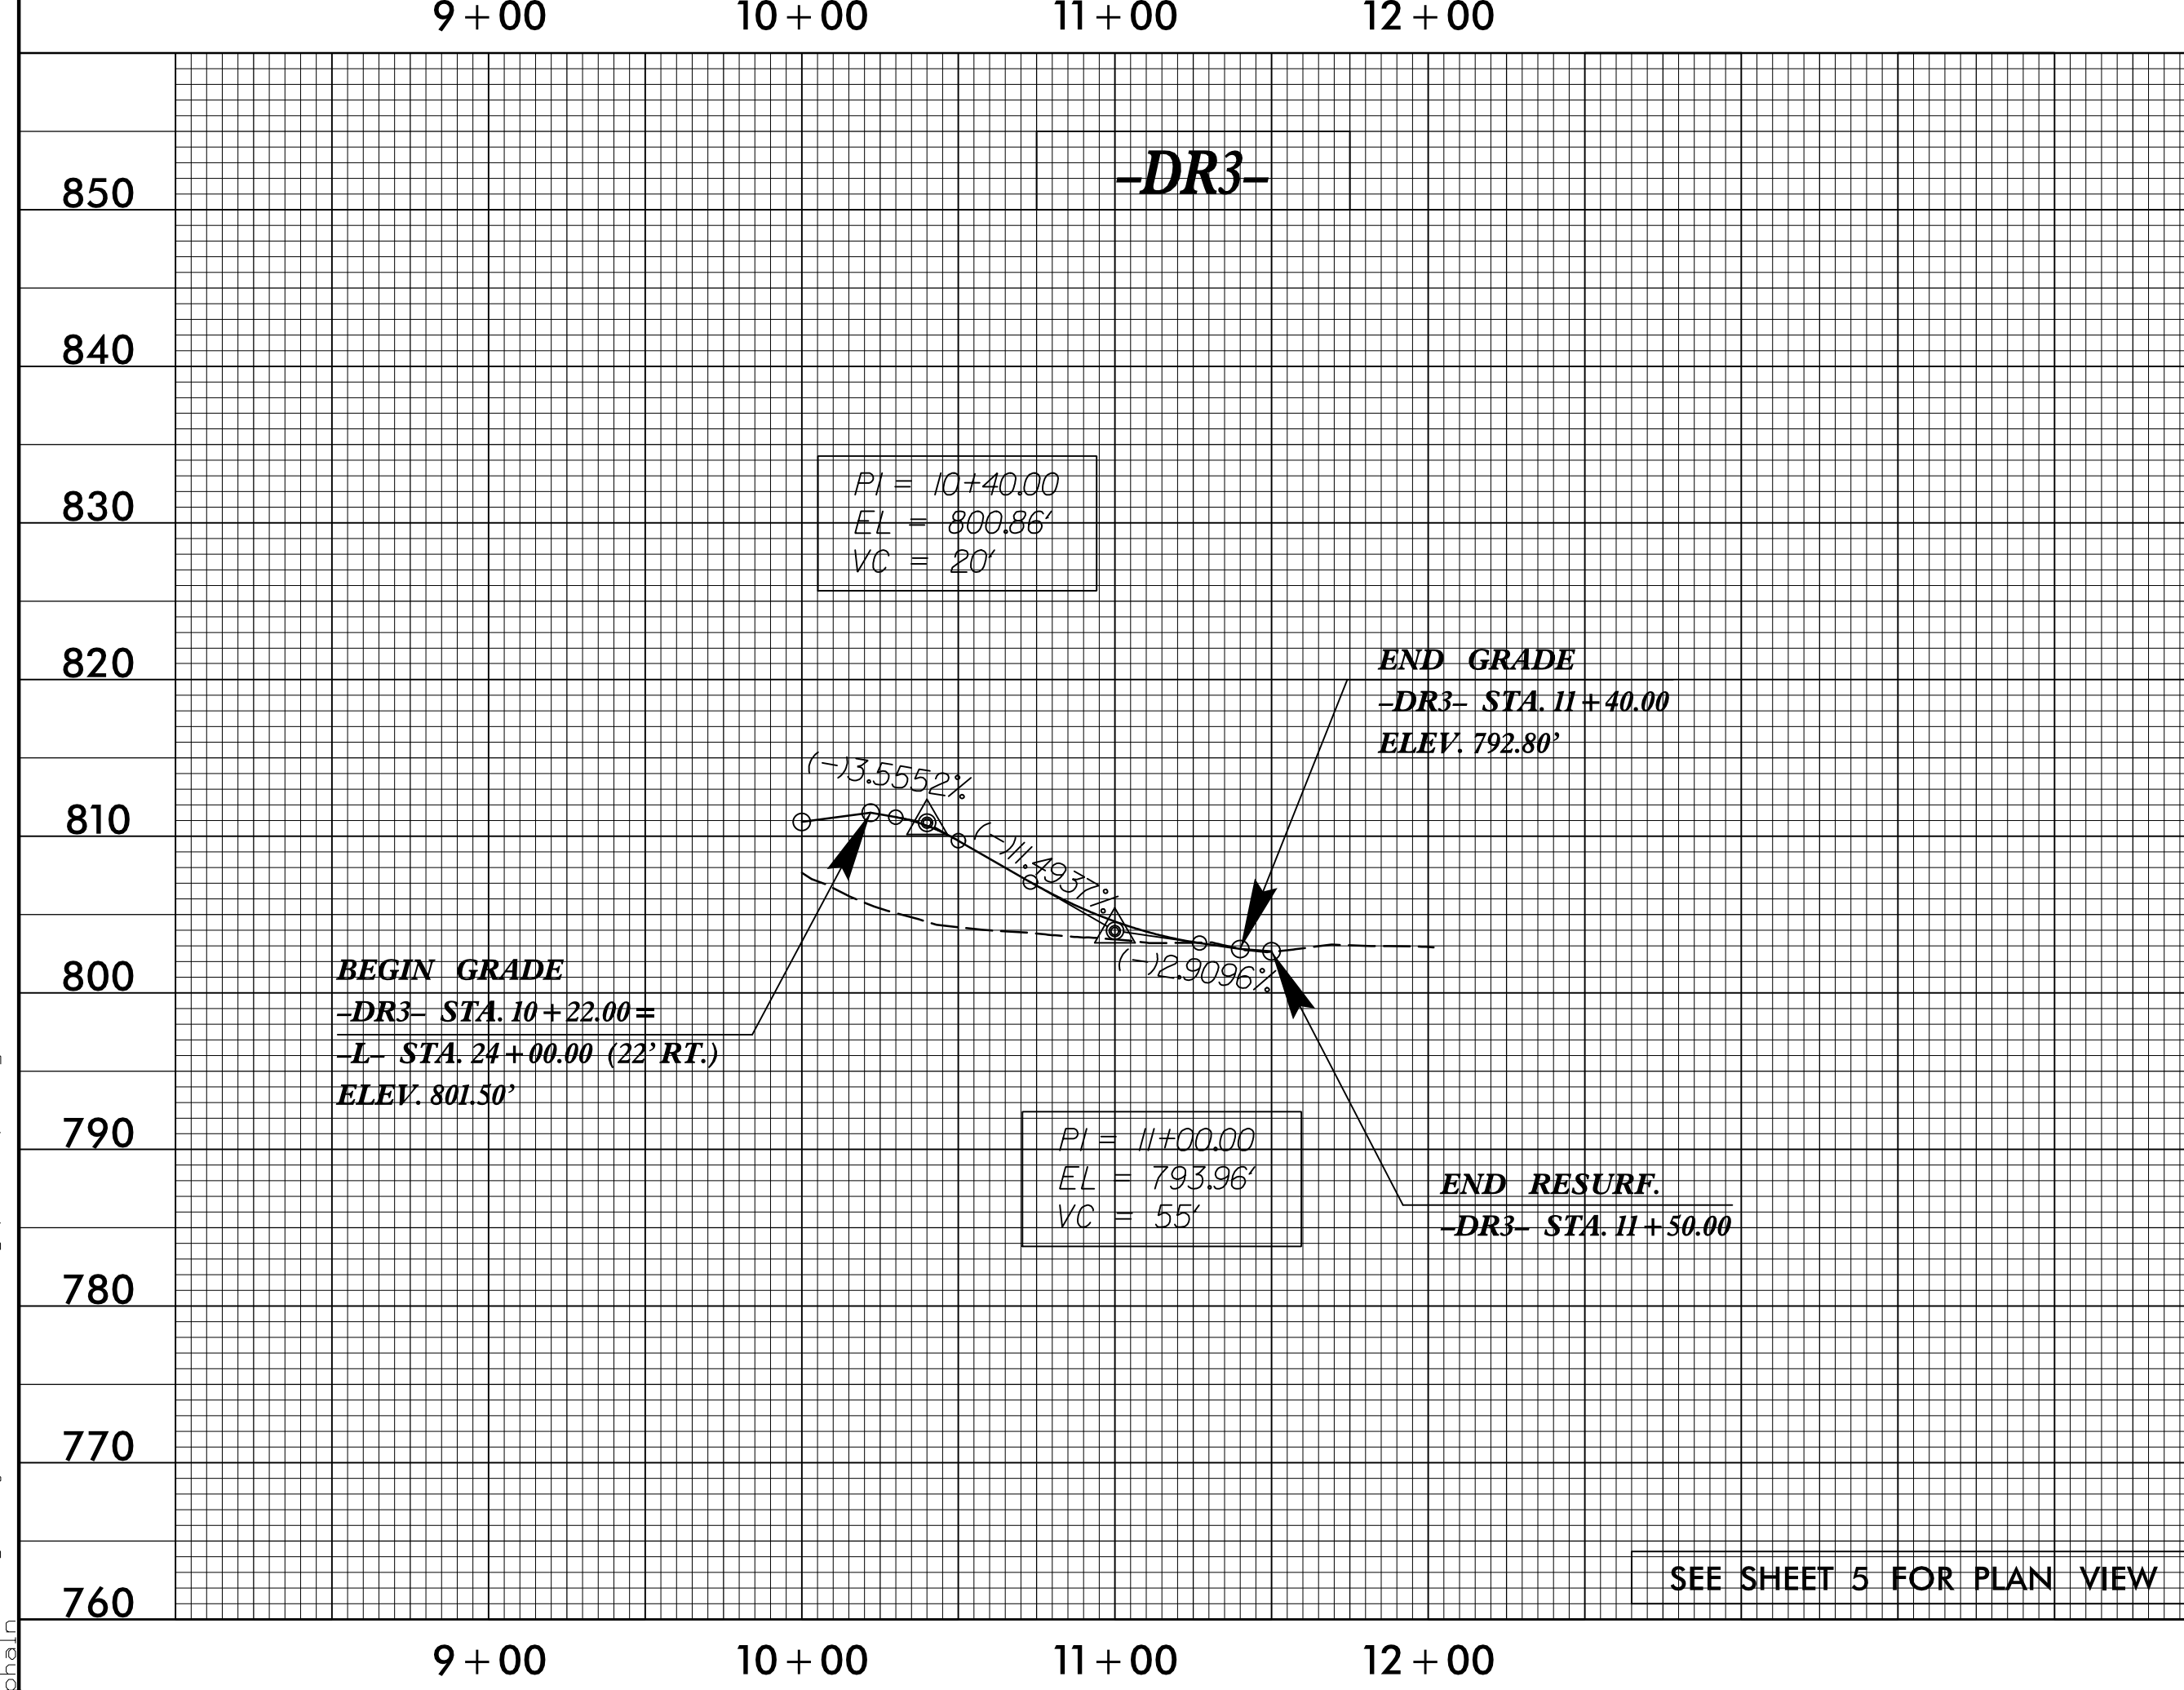


5/28/19

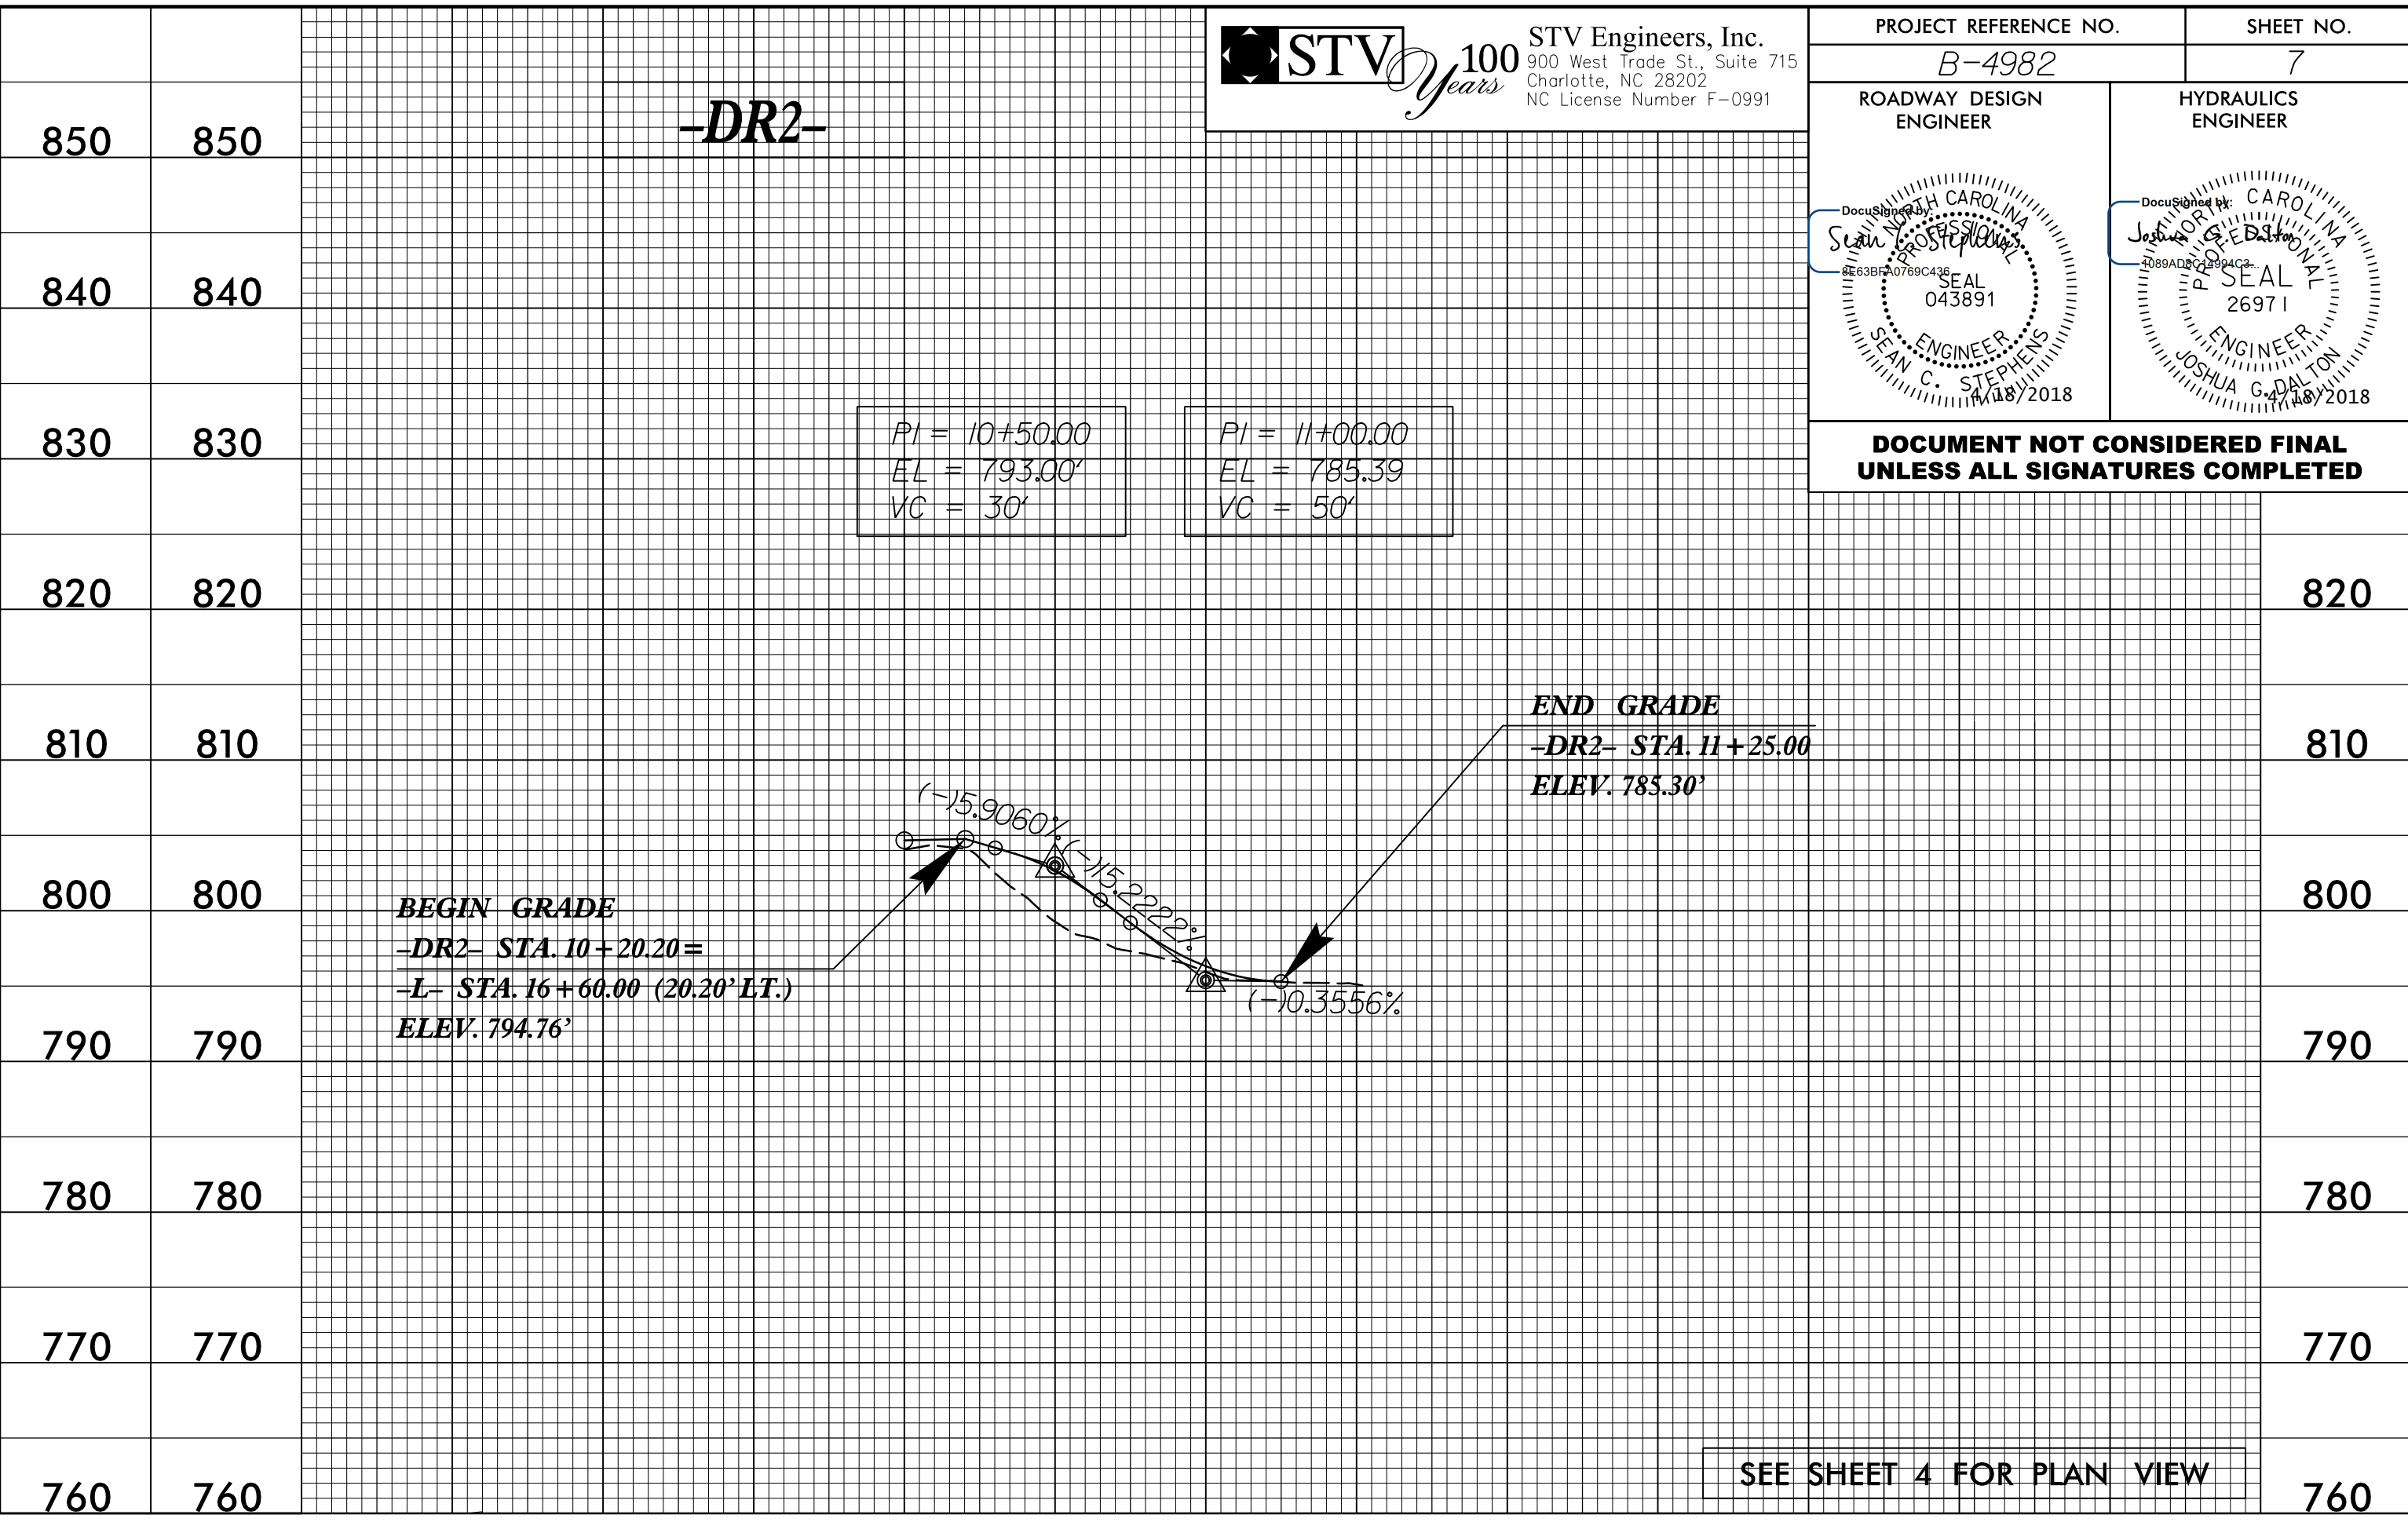

PROJECT REFERENCE NO. B-4982	SHEET NO. 7

DOCUMENT NOT CONSIDERED FINAL UNLESS ALL SIGNATURES COMPLETED

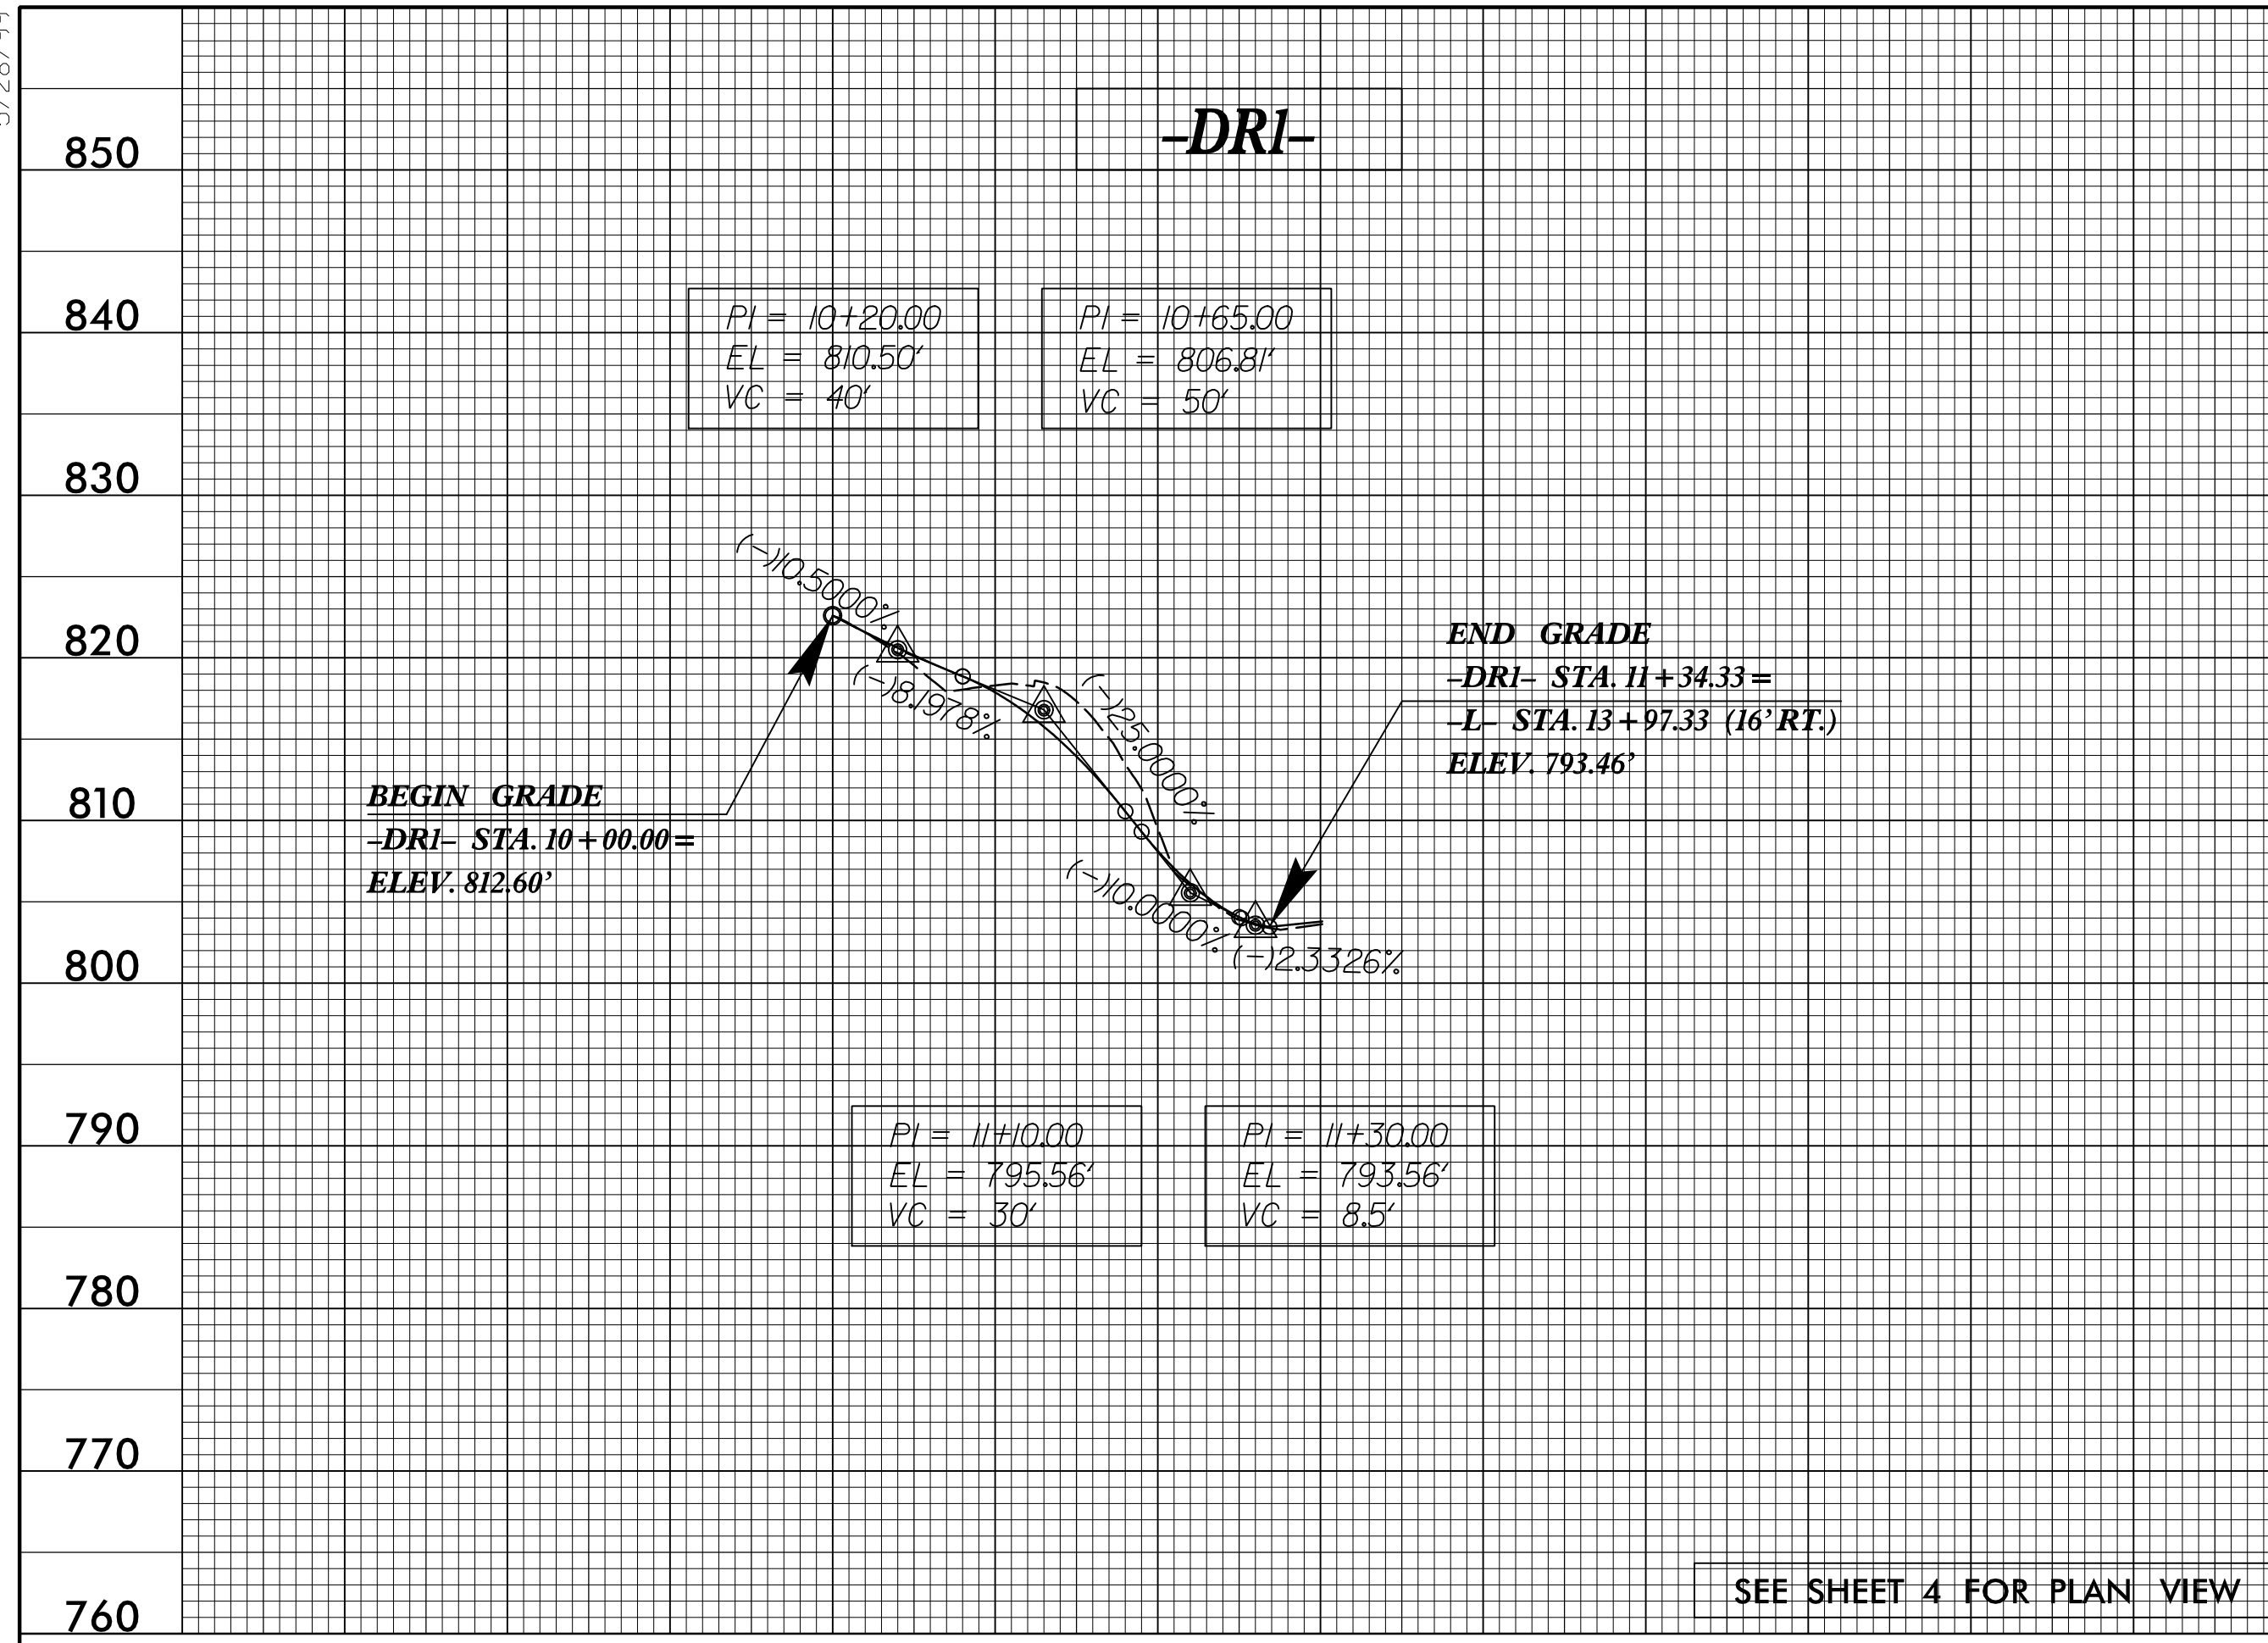

6/29/2017 10:00:00 AM \\P:\proj\4982\Roadway\Proj\5HT\B-4982_Rdy.psh07.cpl.dgn