


**This electronic collection of documents is provided
for the convenience of the user
and is Not a Certified Document –**

**The documents contained herein were originally issued
and sealed by the individuals whose names and license
numbers appear on each page, on the dates appearing
with their signature on that page.**

**This file or an individual page
shall not be considered a certified document.**

05-APR-2018 06:47 S:\Server_Files\PROJECTS\2015\A2015104.00 NCDOT 2018-04-05\B-4982\UBO Files to NCDOT 2018-04-05\B-4982_ut_tsh_u01_psh.dgn \$\$\$USERNAME\$\$\$

TIP PROJECT: B-4982

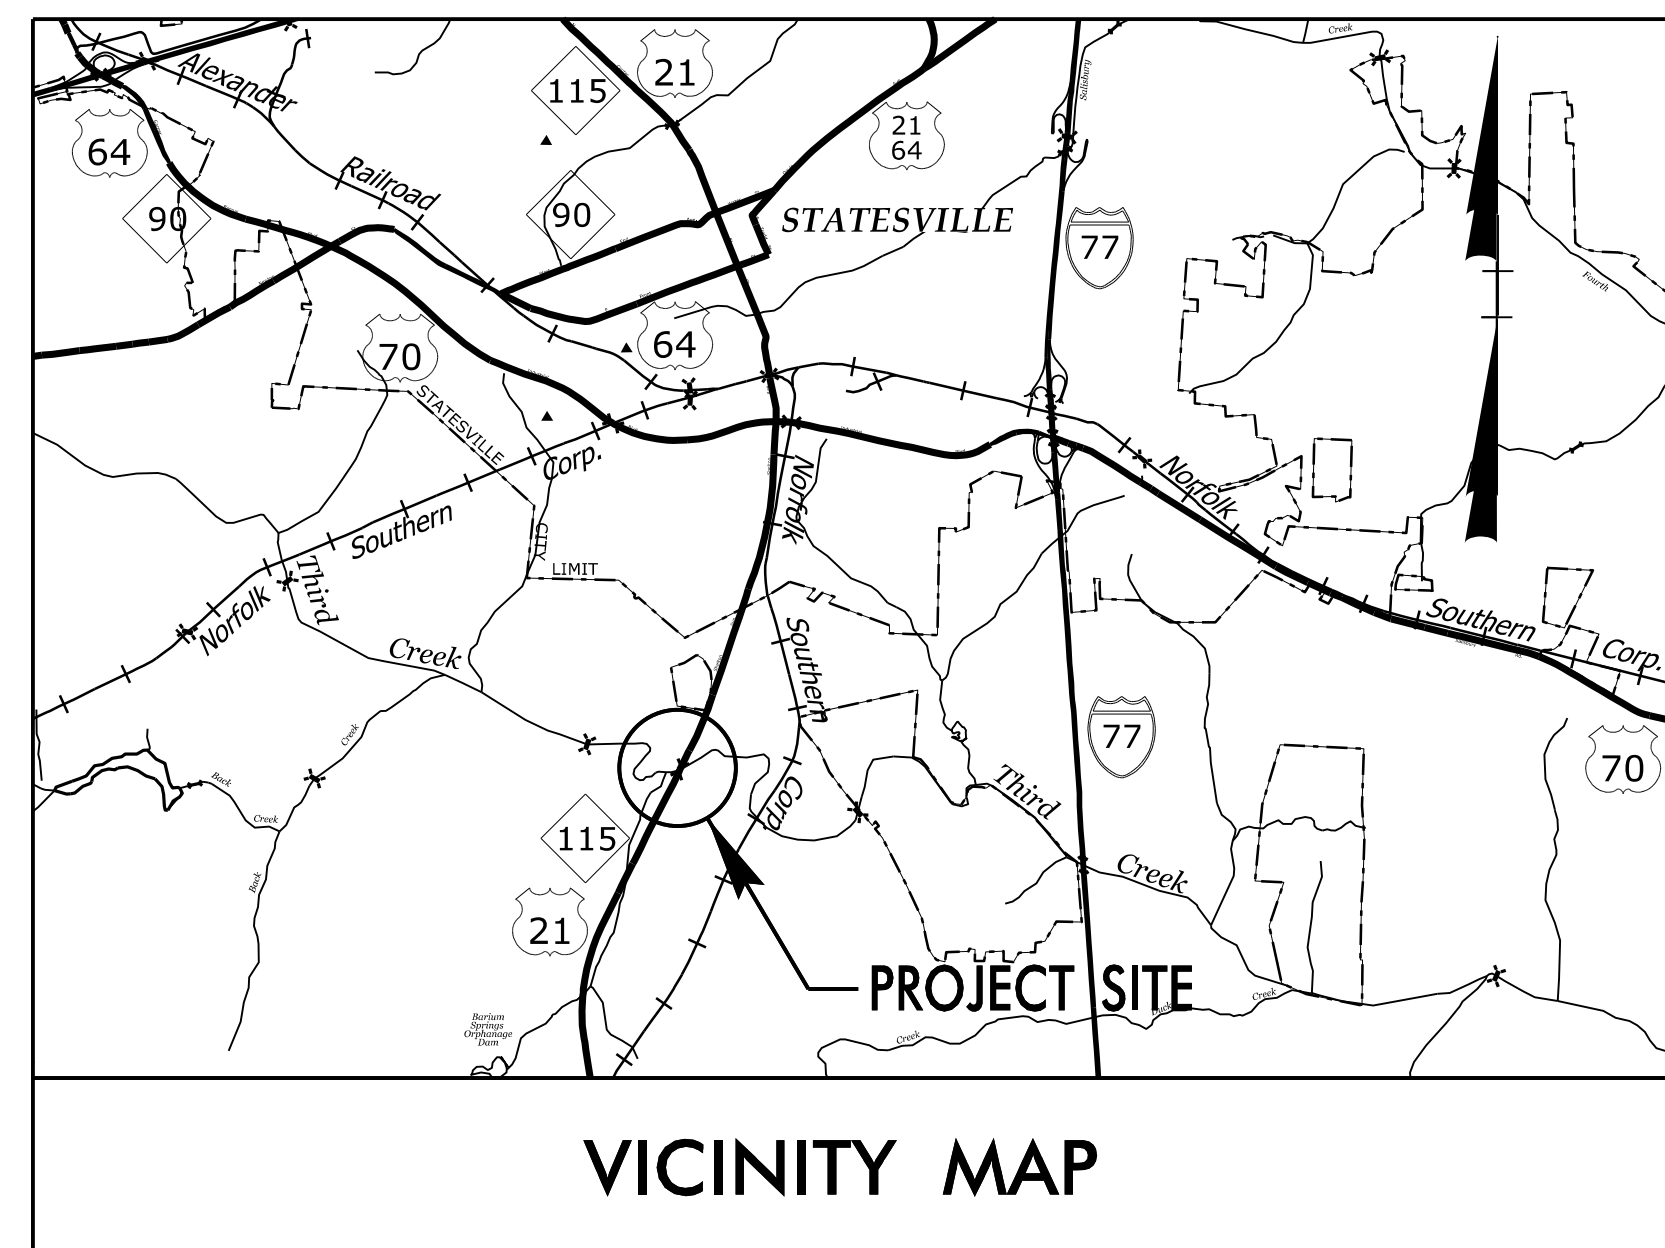


STATE OF NORTH CAROLINA
DIVISION OF HIGHWAYS

**UTILITIES BY OTHERS PLANS
IREDELL COUNTY**

T.I.P. NO.	SHEET NO.
B-4982	UO-1



NOTE:
ALL UTILITY WORK SHOWN ON THIS SHEET IS DONE BY OTHERS.
NO PAYMENT WILL BE MADE TO THE CONTRACTOR FOR UTILITY WORK SHOWN ON THIS SHEET.

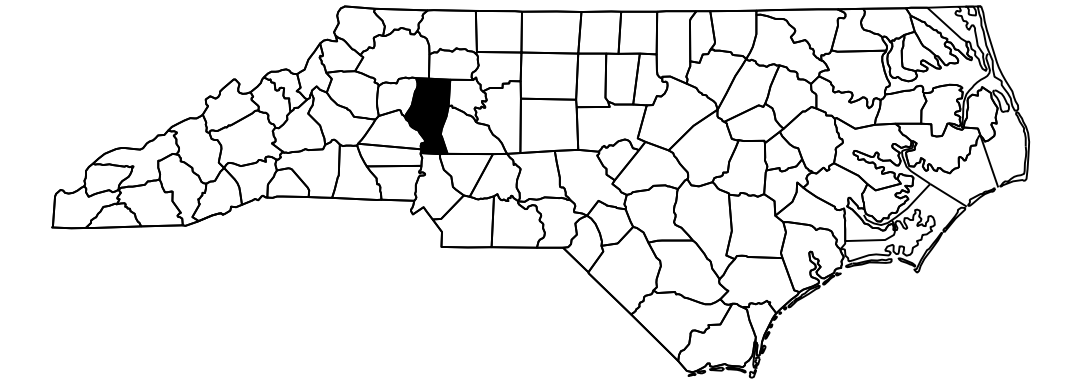

LOCATION: REPLACE BRIDGE NO. 38 ON US 21-NC 115 (SHELTON RD.) OVER THIRD CREEK

TYPE OF WORK: OVERHEAD POWER AND UNDERGROUND COMMUNICATIONS TEMPORARY RELOCATION, INCLUDES PERMANENT WATER RELOCATION

NAD 83/NSRS 2007

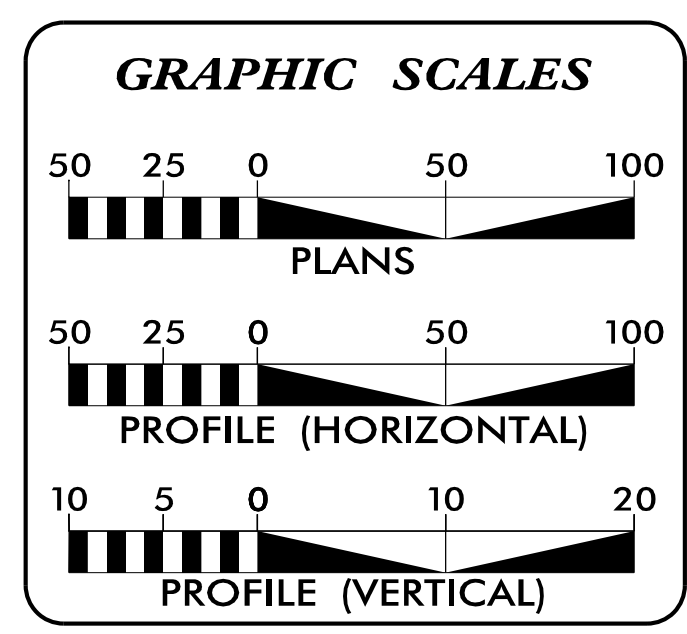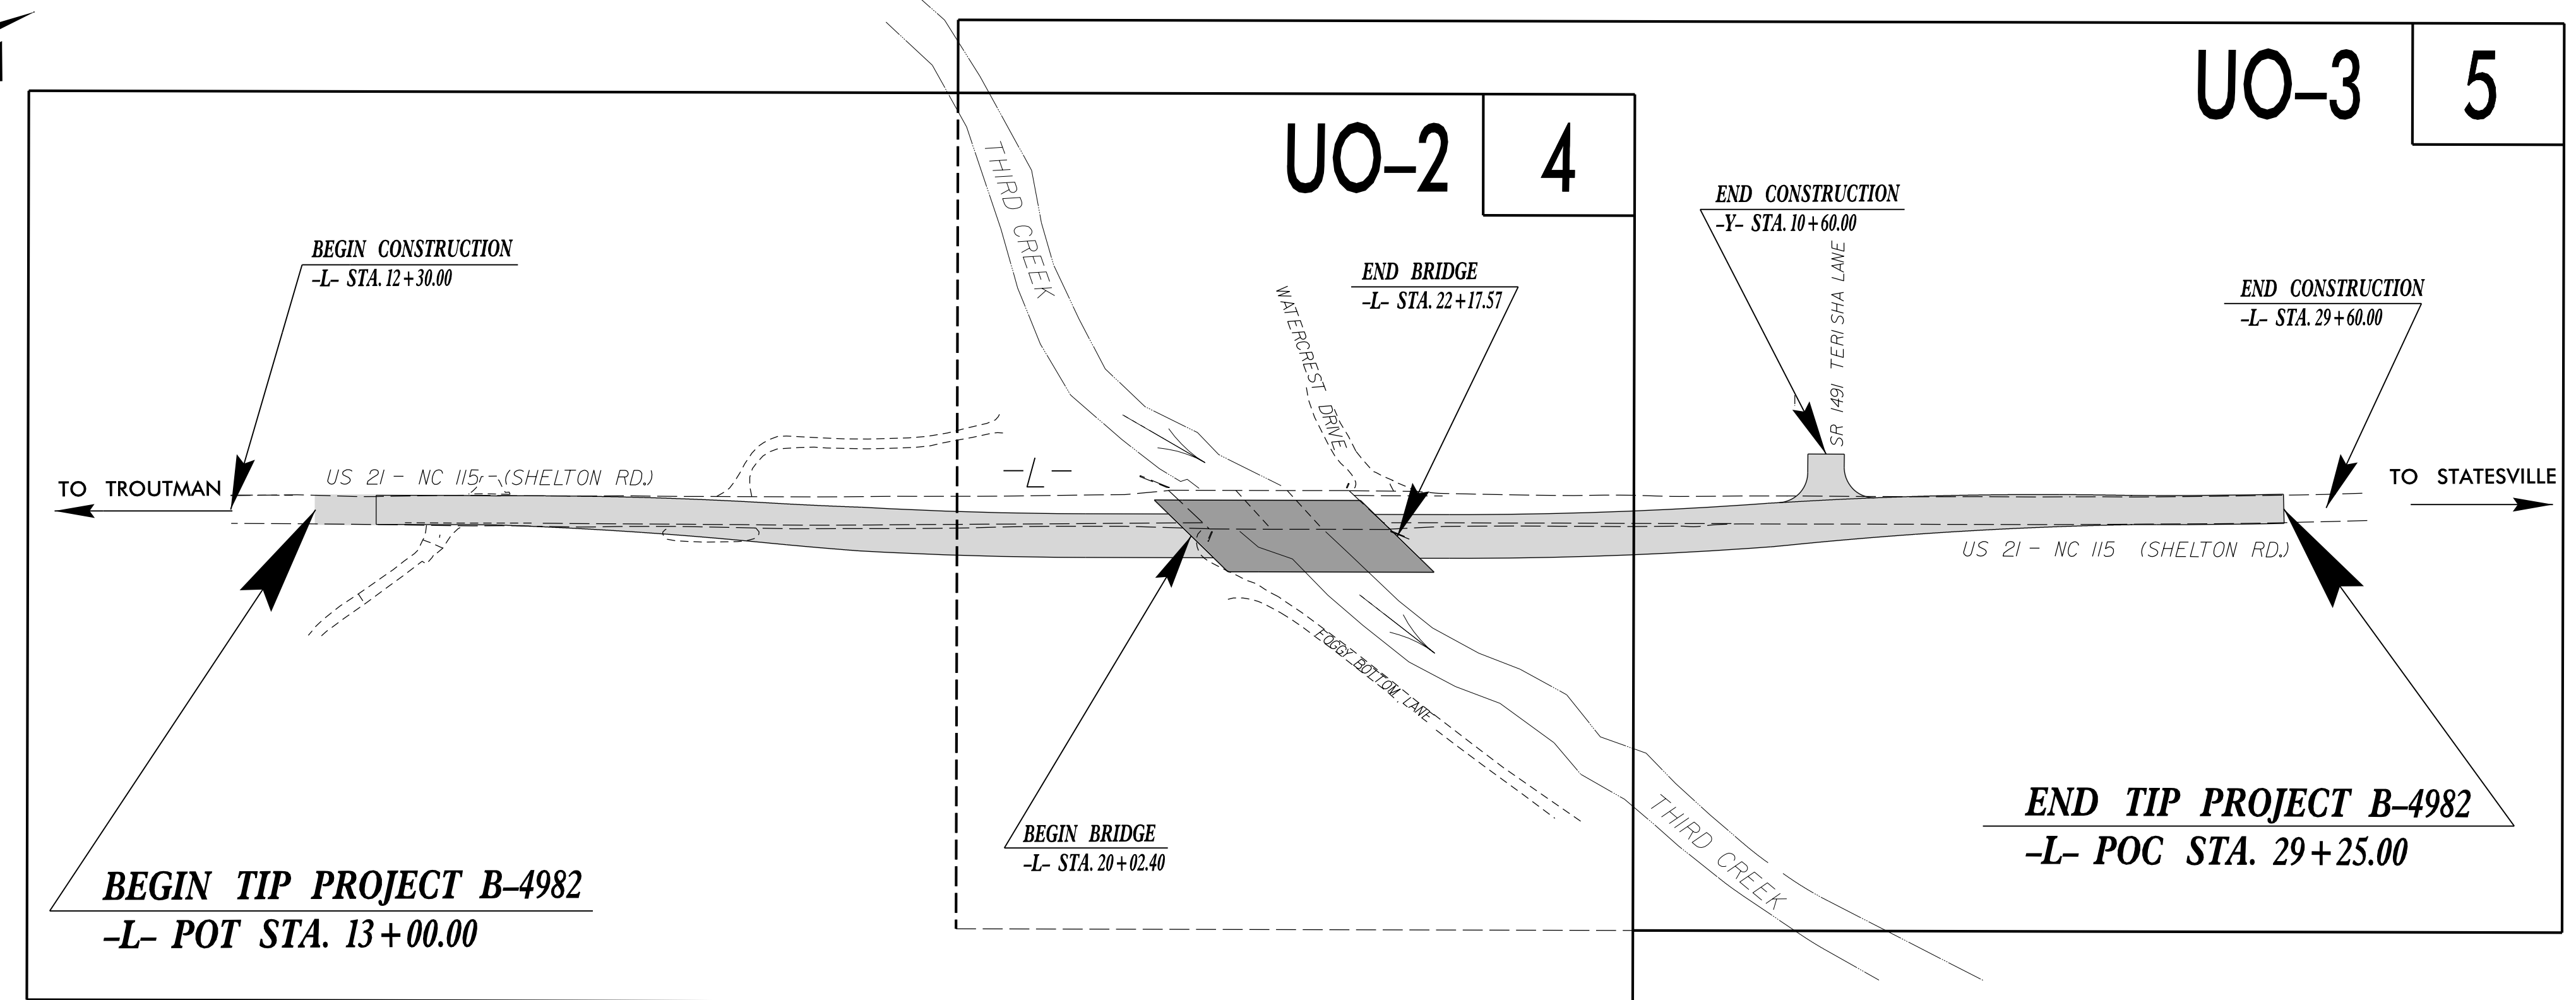

INDEX OF SHEETS

SHEET NO.	DESCRIPTION
UO-1	TITLE SHEET
UO-2 THRU UO-3	UBO PLAN SHEETS

UTILITY OWNERS WITH CONFLICTS

(A)	DISTRIBUTION POWER - CITY OF STATESVILLE
(B)	COMMUNICATIONS - AT&T
(C)	COMMUNICATIONS - TIME WARNER CABLE
(D)	WATER - CITY OF STATESVILLE

PREPARED IN THE OFFICE OF:

HINDE ENGINEERING

License No. C-2639
7520 E. Independence Blvd., Suite 230 Charlotte, NC 28227
(704) 814-4407



<u>Todd E. Butner</u>	UTILITY COORDINATION PROJECT MANAGER
<u>Bill F. Black</u>	PROJECT UTILITY COORDINATOR
<u>James N. Arnold</u>	PROJECT UTILITY DESIGNER

**DIVISION OF HIGHWAYS
UTILITIES UNIT**
1535 MAIL SERVICES CENTER
RALEIGH, NC 27699-1535
PHONE (919) 707-6690
FAX (919) 250-4151

<u>Michael Bright</u>	REGIONAL UTILITIES ENGINEER
<u>Donald Hampton</u>	UTILITIES ENGINEER
<u>Amy Dupree</u>	UTILITIES AREA COORDINATOR
<u>Greg Sealy</u>	UTILITIES COORDINATOR

UTILITIES BY OTHERS

NOTE:
ALL UTILITY WORK SHOWN ON THIS SHEET WILL BE DONE BY OTHERS. NO PAYMENT WILL BE MADE TO THE CONTRACTOR FOR UTILITY WORK SHOWN ON THIS SHEET.

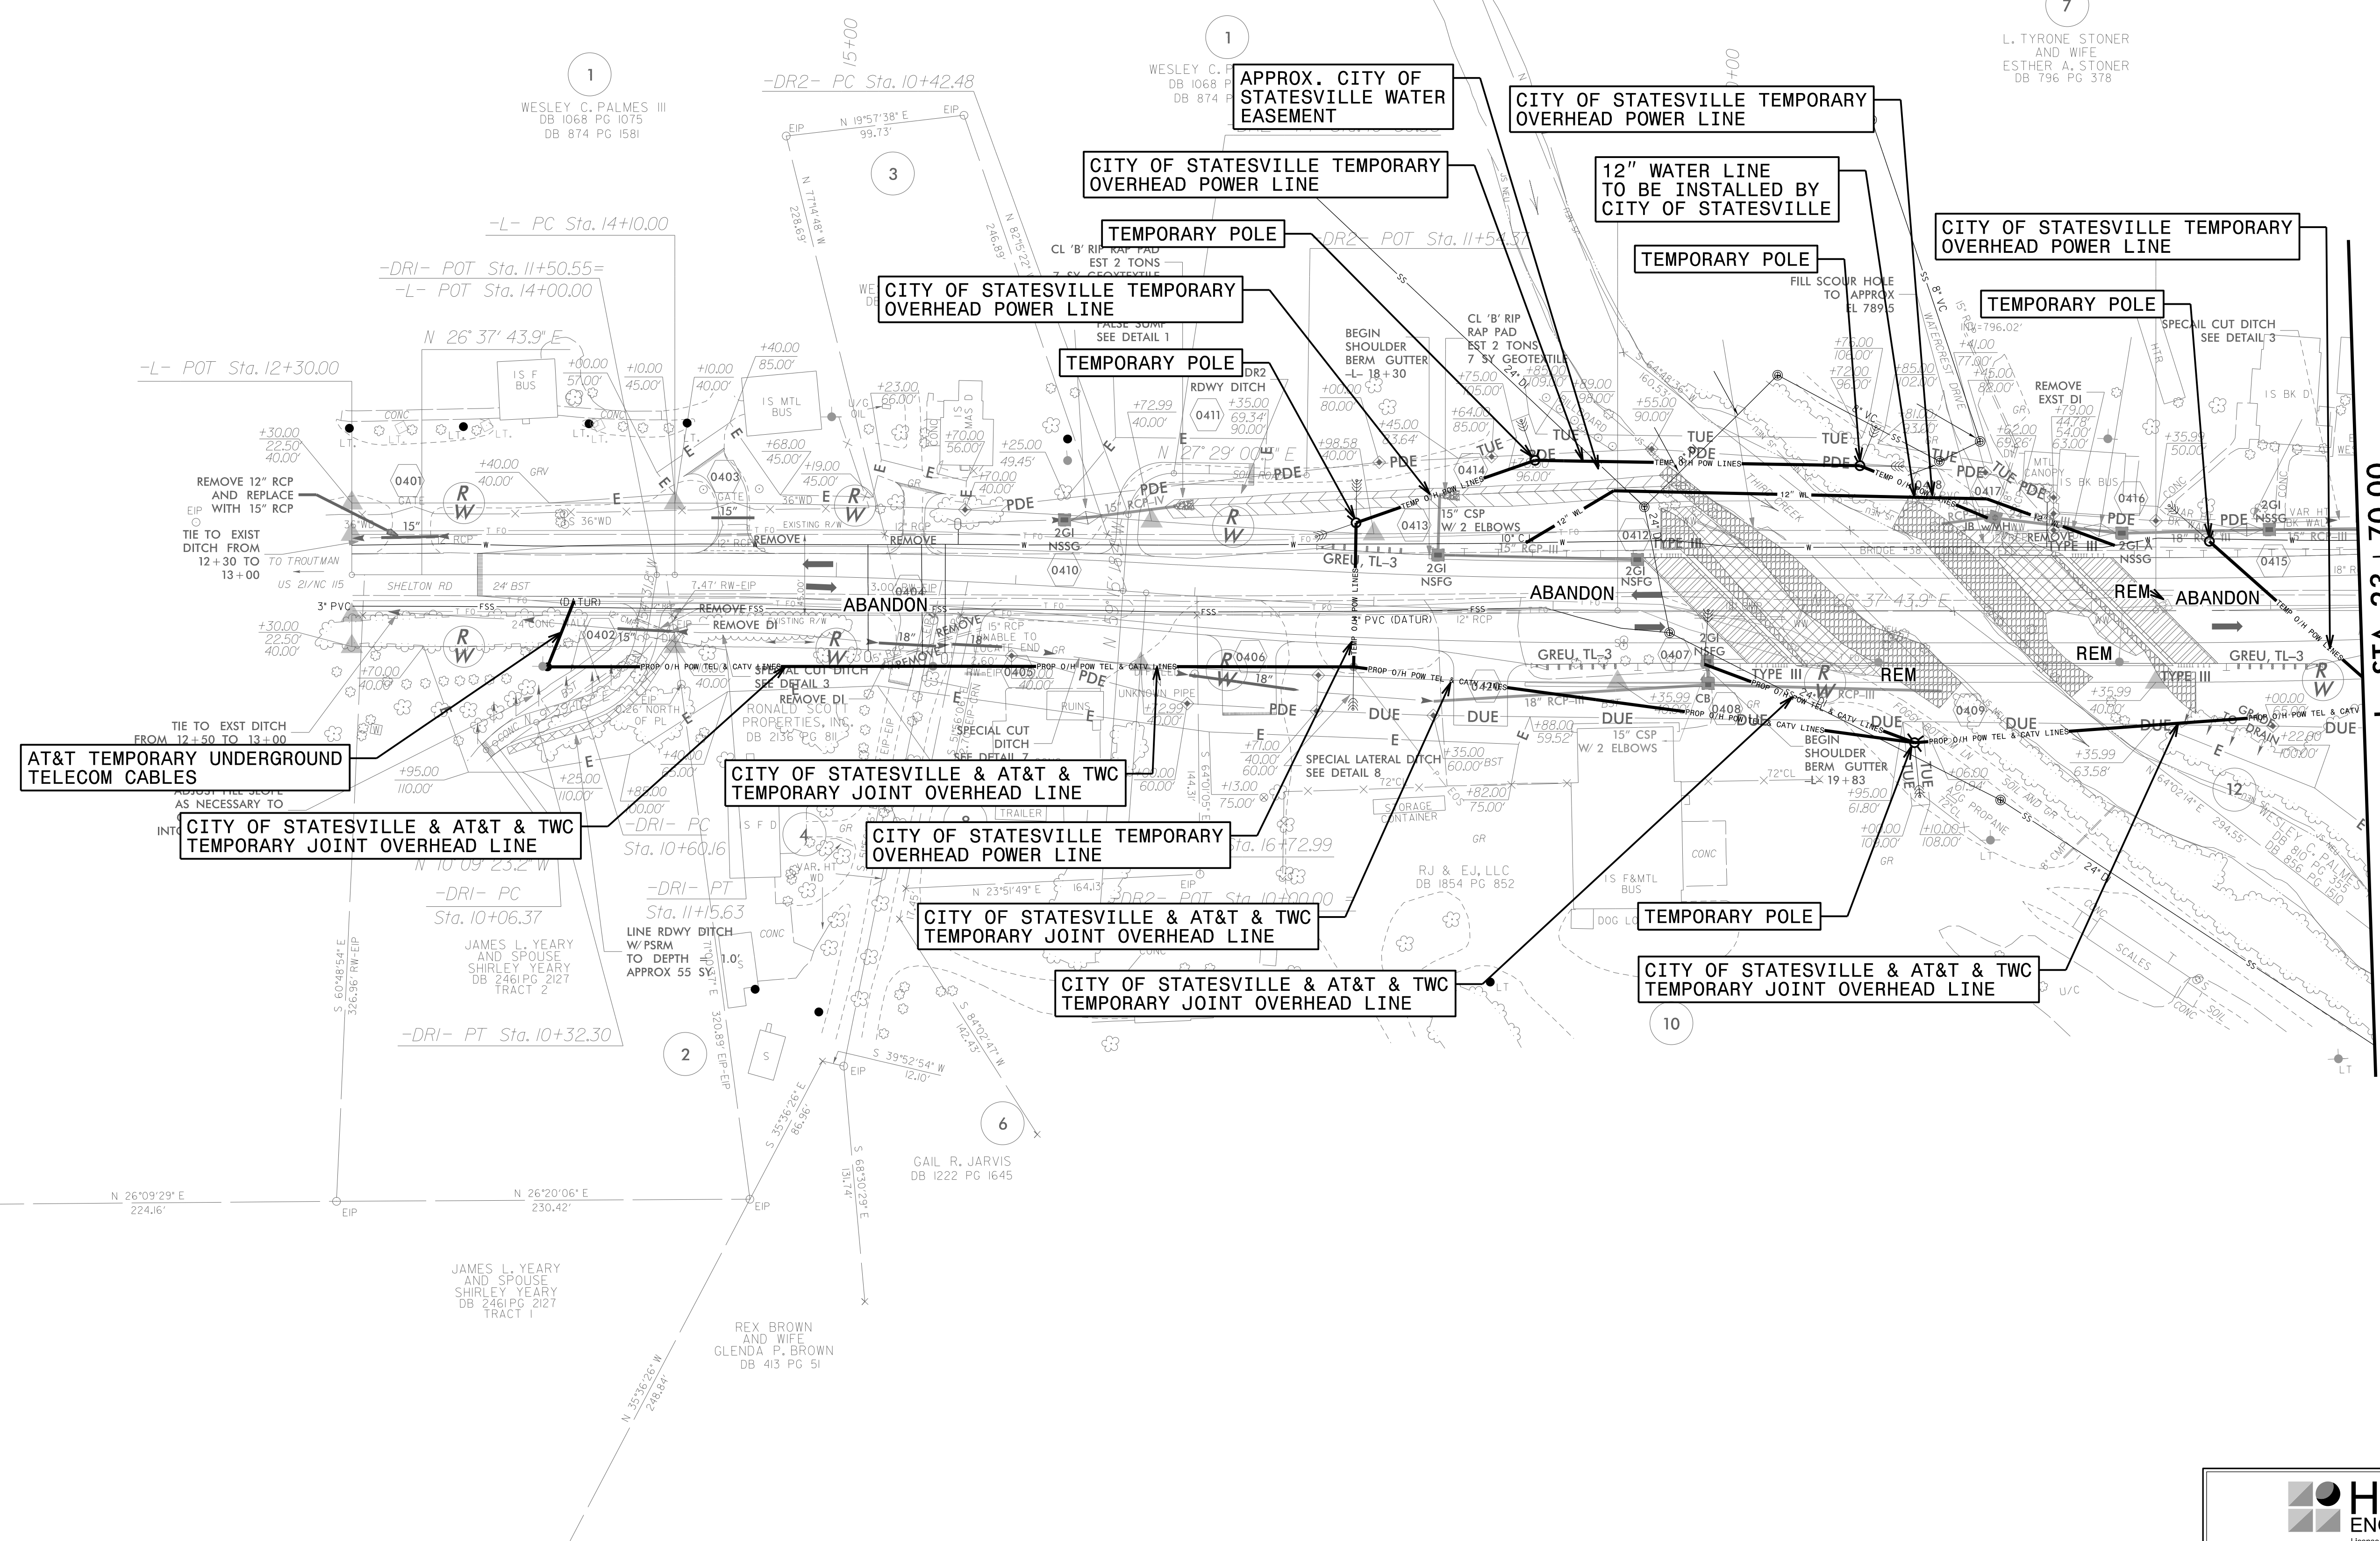
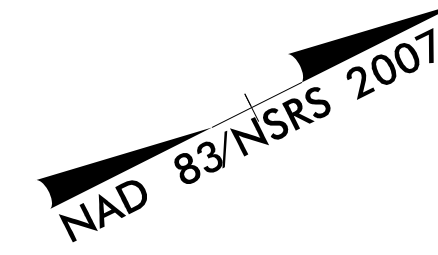


MATCHLINE SEE SHEET UO-3
-L- STA. 23 + 70.00

25-APR-2018 06:49:55 PROJECTS\2015\A2015104.000 NCDOT B-4982\Utilities\Engineering\UBO\ProJ\PDF\B-4982_U0-2.dwg Files to NCDOT 2018-04-05\B-4982_U0-2.dwg

UTILITIES BY OTHERS

NOTE:
ALL UTILITY WORK SHOWN ON THIS SHEET WILL BE DONE BY OTHERS. NO PAYMENT WILL BE MADE TO THE CONTRACTOR FOR UTILITY WORK SHOWN ON THIS SHEET.

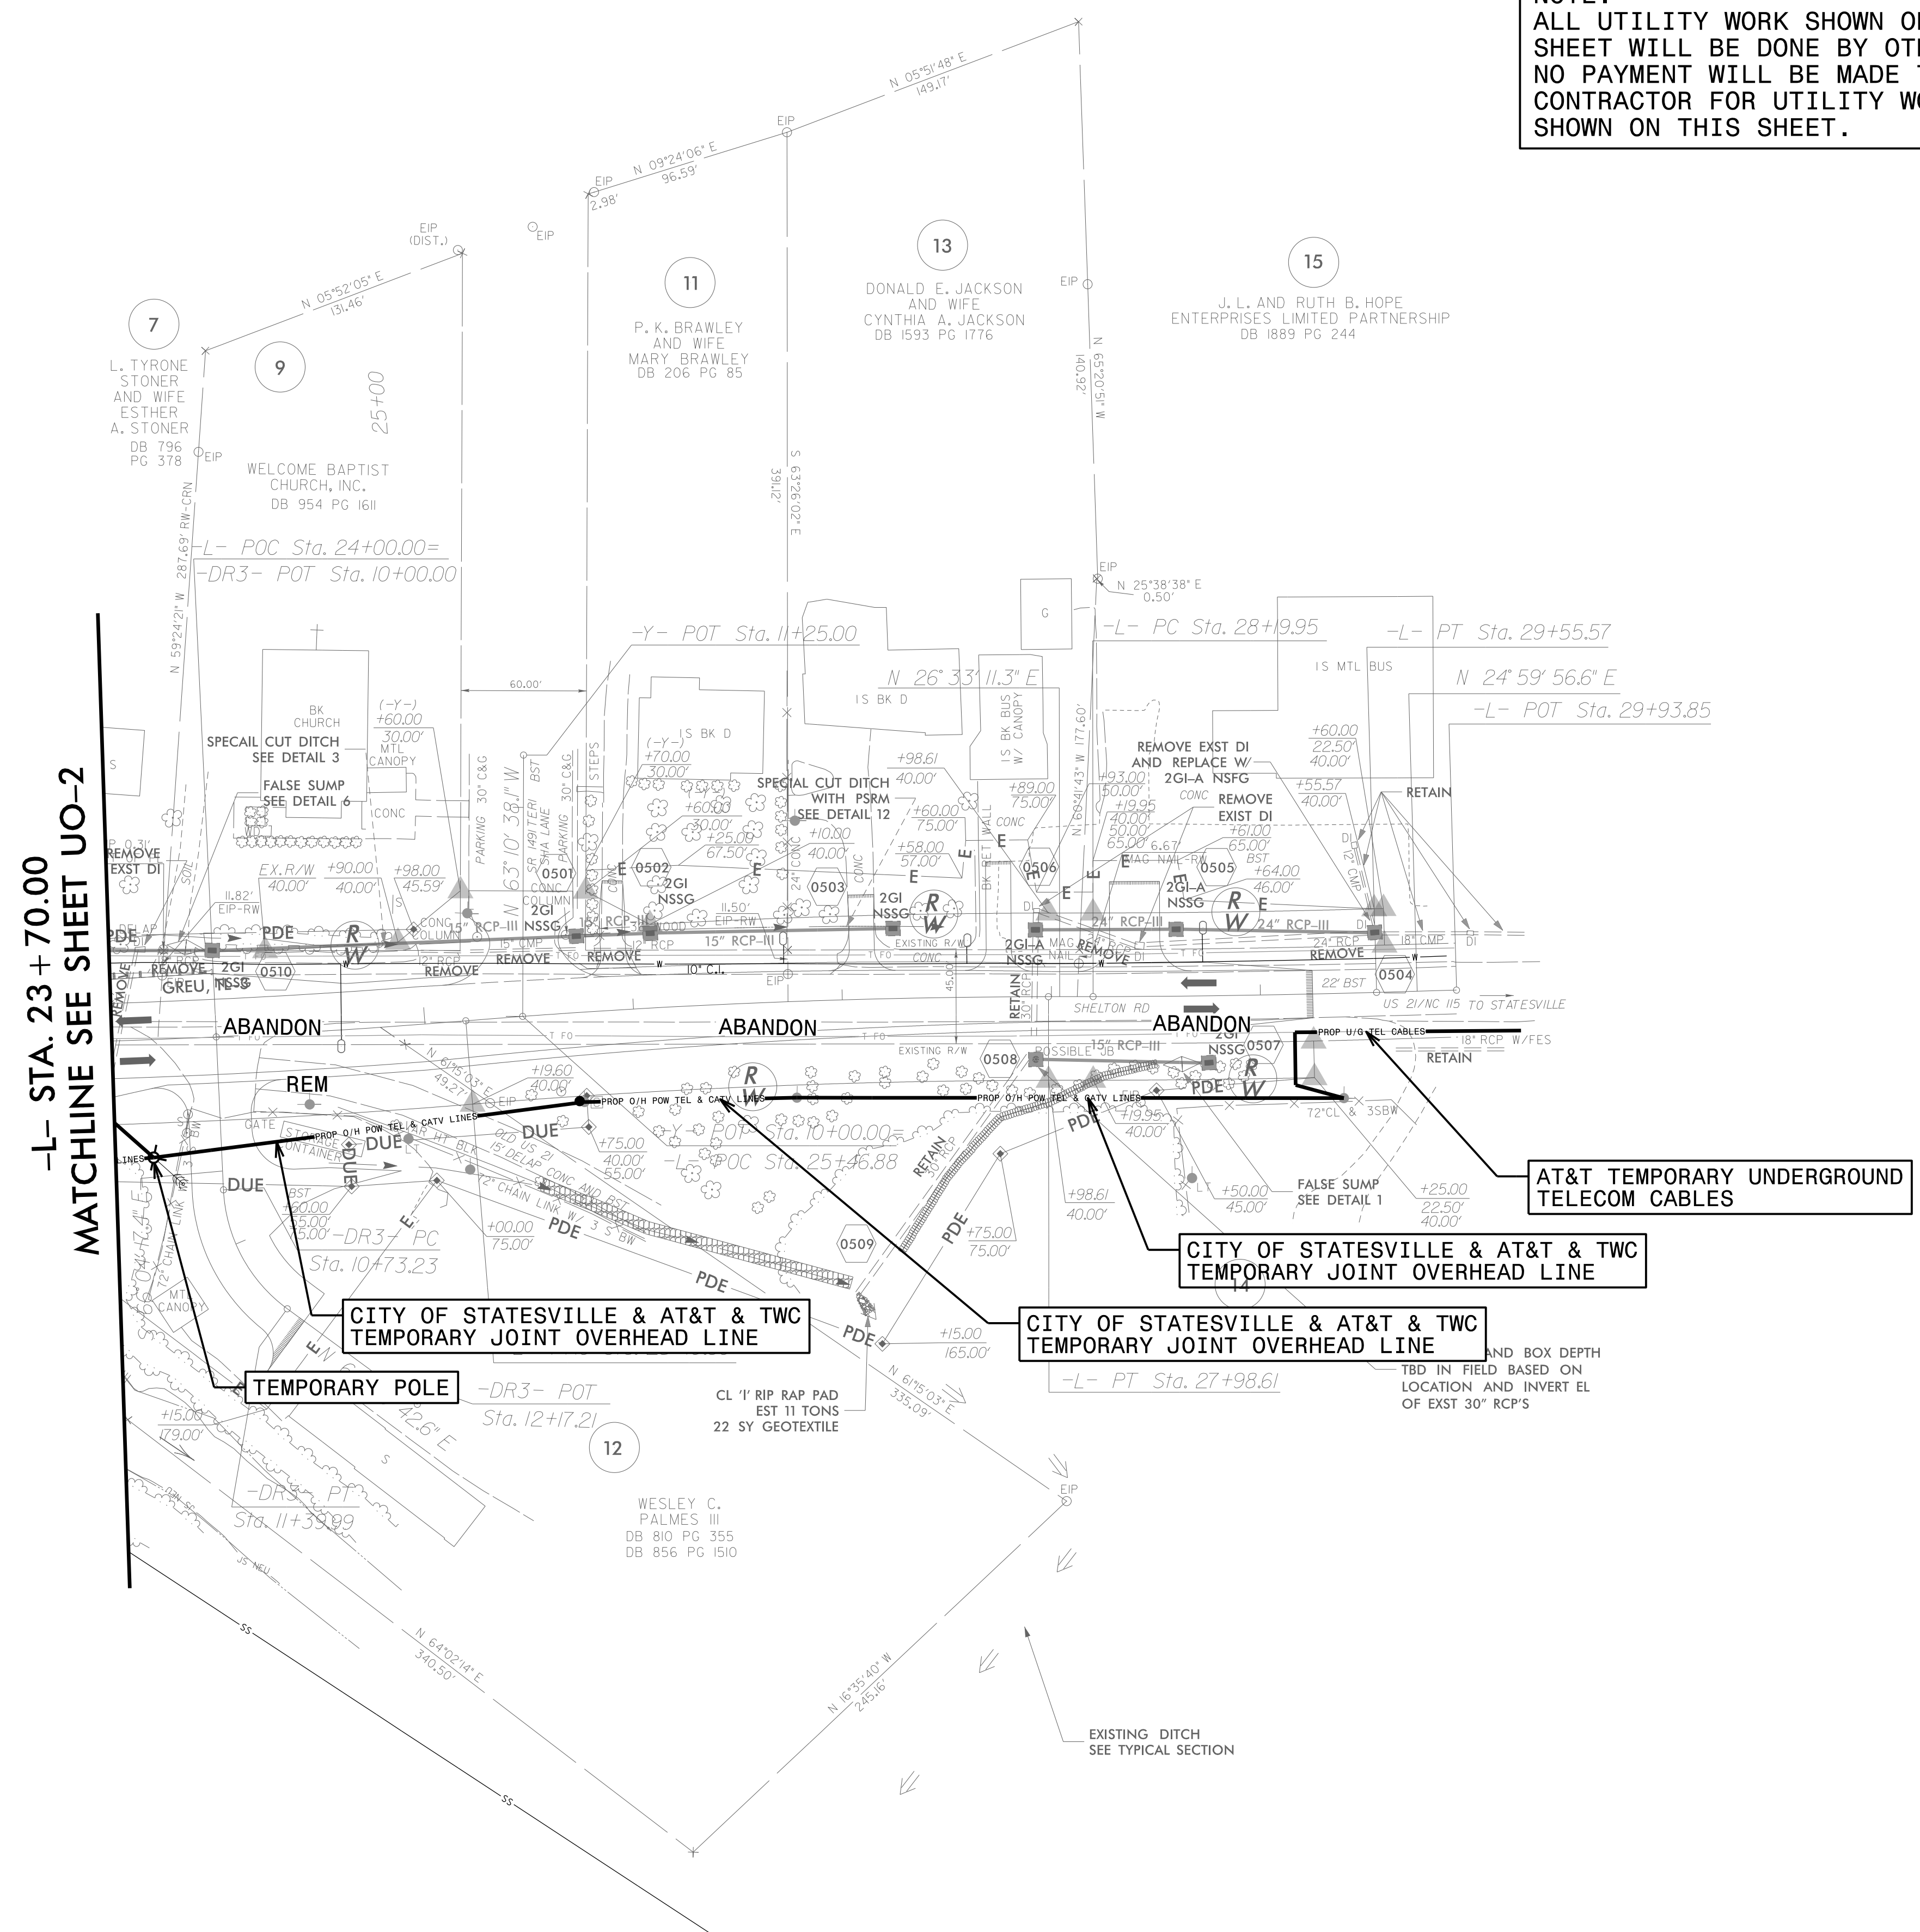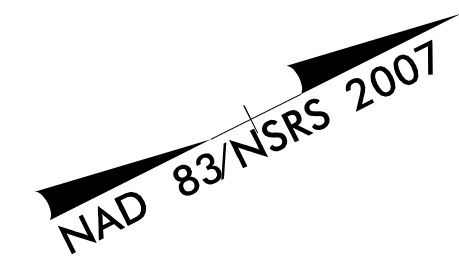

-L- STA. 23 + 70.00
 MATCHLINE SEE SHEET U0-2

CITY OF STATESVILLE & AT&T & TWC
TEMPORARY JOINT OVERHEAD LINE

TEMPORARY POLE

CITY OF STATESVILLE & AT&T & TWC
TEMPORARY JOINT OVERHEAD LINE

AT&T TEMPORARY UNDERGROUND
TELECOM CABLES

25-APR-2018 06:49
 C:\PROJECTS\2015\A2015104\00 NCDOT B-4982\Utilities\Engineering\UBO\Proj\PDF\B-4982_UBO_Files to NCDOT 2018-04-05\B-4982_ut_rdy5_U03_psh.dgn