


09.08/99

4/23/2018
M:\Projects\2018\029_NCDOT_Utility_Coord\K01_B5237\Utilities\Engineering\B00\Proj\B5237_ut_tsh_U001_psh.dgn
Mawson

TIP PROJECT: B-5237

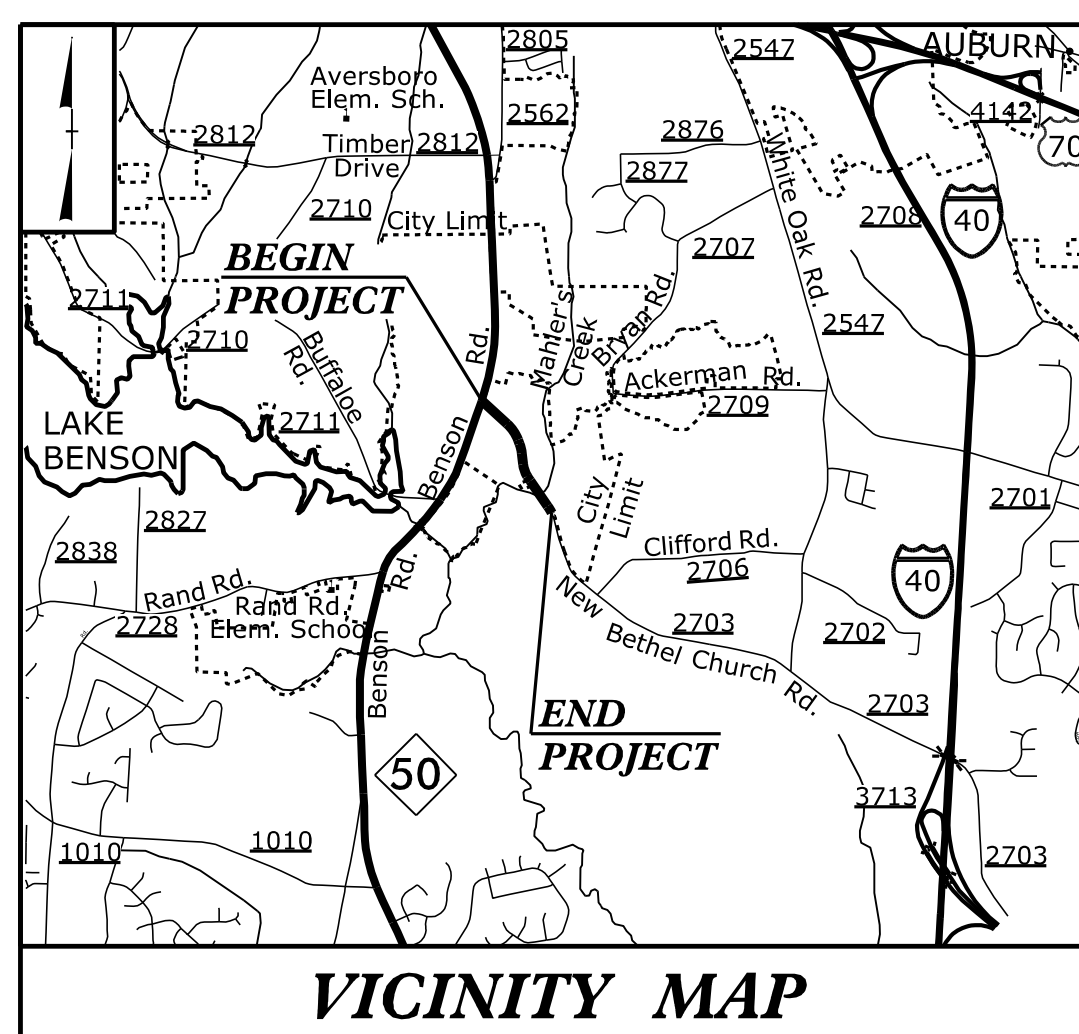

STATE OF NORTH CAROLINA
DIVISION OF HIGHWAYS



**UTILITIES BY OTHERS PLANS
WAKE COUNTY**

**LOCATION: BRIDGE NO. 248 OVER MAHLER'S CREEK
ON SR 2703 (NEW BETHEL CHURCH ROAD)**


**TYPE OF WORK: AERIAL AND UNDERGROUND POWER, TELEPHONE/FIBER
OPTIC AND CATV.**

T.I.P. NO.	SHEET NO.
B-5237	UO-1

NOTE:
ALL UTILITY WORK SHOWN ON THIS SHEET IS DONE BY OTHERS.
NO PAYMENT WILL BE MADE TO THE CONTRACTOR FOR UTILITY WORK SHOWN ON THIS SHEET.

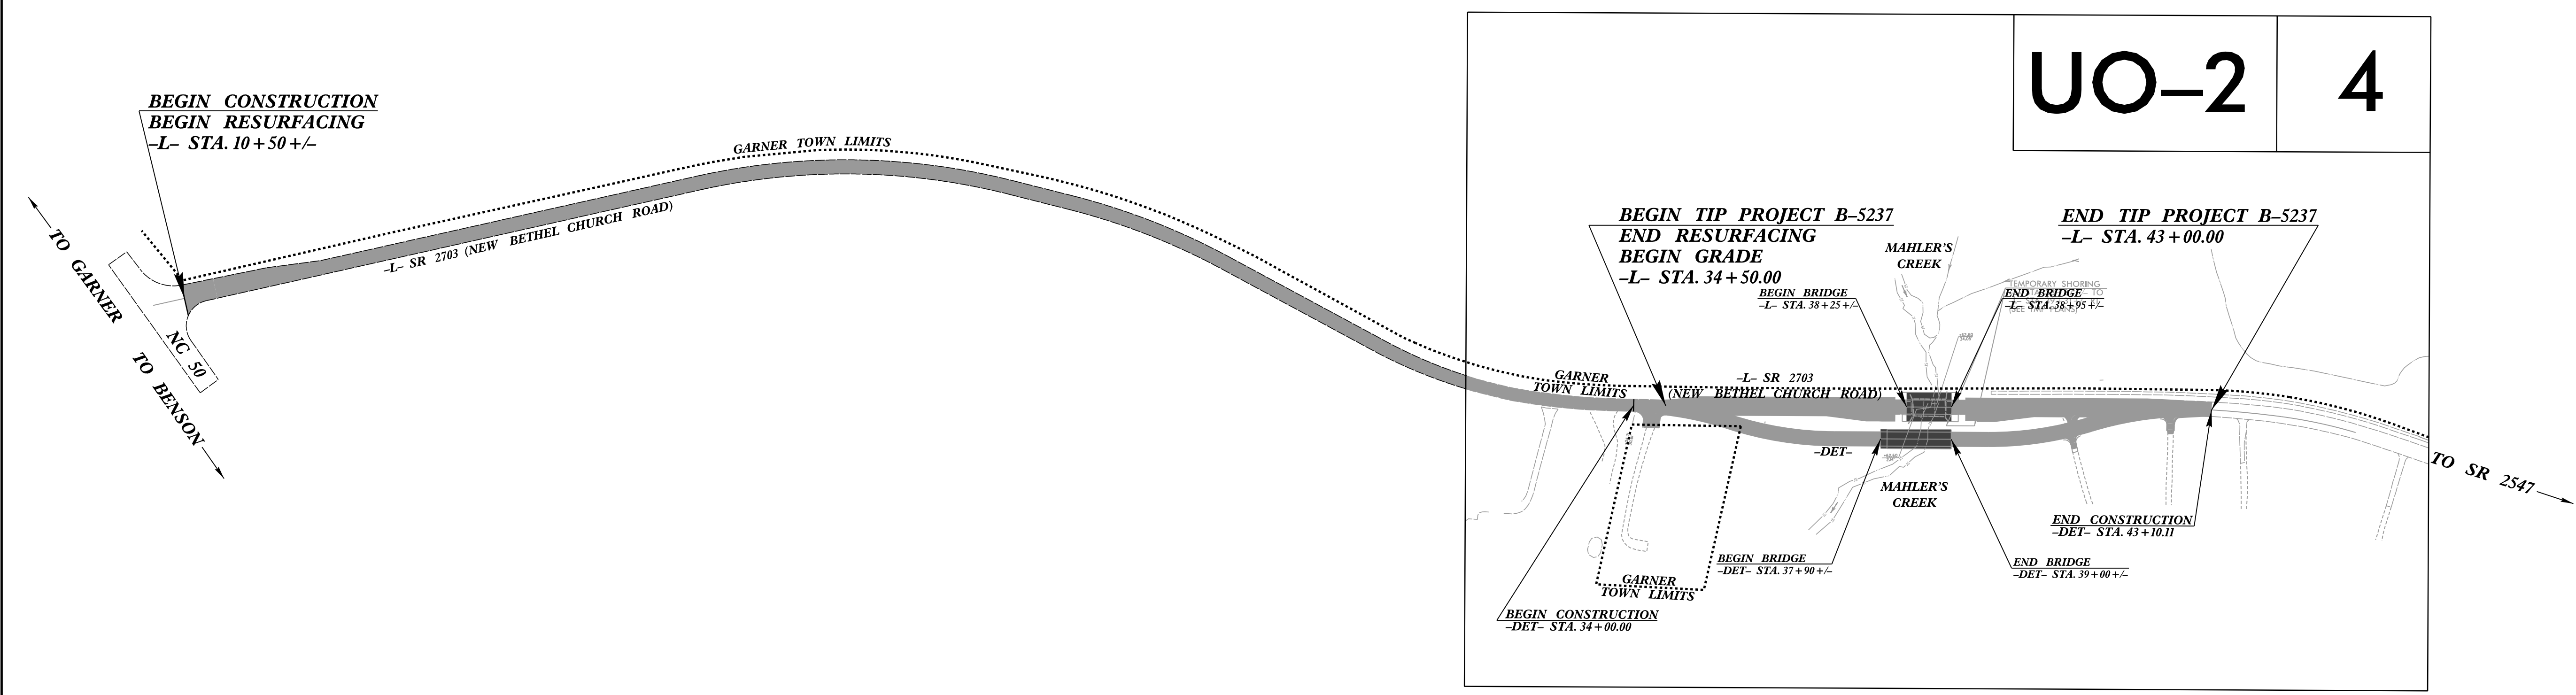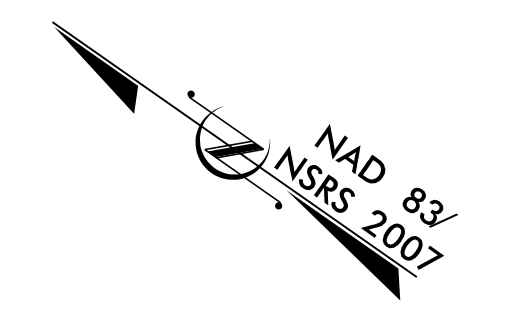

UO-2 4

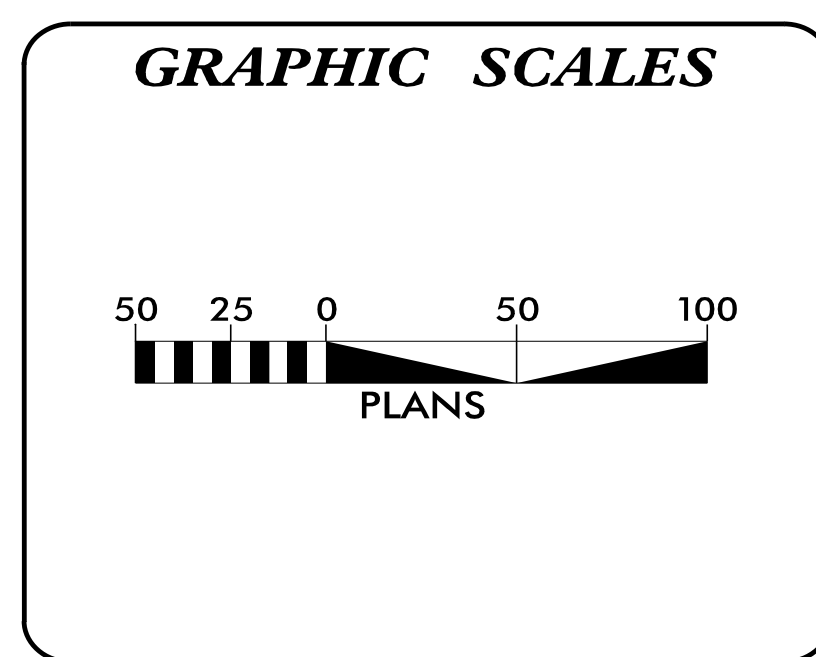

INDEX OF SHEETS

SHEET NO.:	DESCRIPTION:
UO-1	TITLE SHEET
UO-2	UBO PLAN SHEET

UTILITY OWNERS WITH CONFLICTS


(A) DUKE PROGRESS ENERGY - POWER
(B) AT&T - TELEPHONE (COMMUNICATIONS)
(C) SPECTRUM - CABLEVISION (COMMUNICATIONS)

PREPARED IN THE OFFICE OF:

RK&K

RUMMEL, KLEPPER & KAHL, LLP
900 RIDGEFIELD DRIVE, SUITE 350
RALEIGH, NORTH CAROLINA 27609
NC LICENSE NO. F-0112
1-888-521-4455 OR 919-878-9560

Howard Woodall, PE UTILITY PROJECT MANAGER
Ashley Reid PROJECT UTILITY COORDINATOR
Mark Lawson PROJECT UTILITY CADD

 **DIVISION OF HIGHWAYS
UTILITIES UNIT**

1555 MAIL SERVICES CENTER
RALEIGH, NC 27699-1555
PHONE (919) 707-6690
FAX (919) 250-4151

Donna Jackson, PE UTILITIES REGIONAL ENGINEER
Ali Kouchehi, PE UTILITIES ENGINEER
 UTILITIES AREA COORDINATOR
Tanga Sampson UTILITIES COORDINATOR