


UTILITIES BY OTHERS

NOTE:
 ALL UTILITY WORK SHOWN ON THIS SHEET WILL BE DONE BY OTHERS. NO PAYMENT WILL BE MADE TO THE CONTRACTOR FOR UTILITY WORK SHOWN ON THIS SHEET.

NAD 83/NSRS 2007

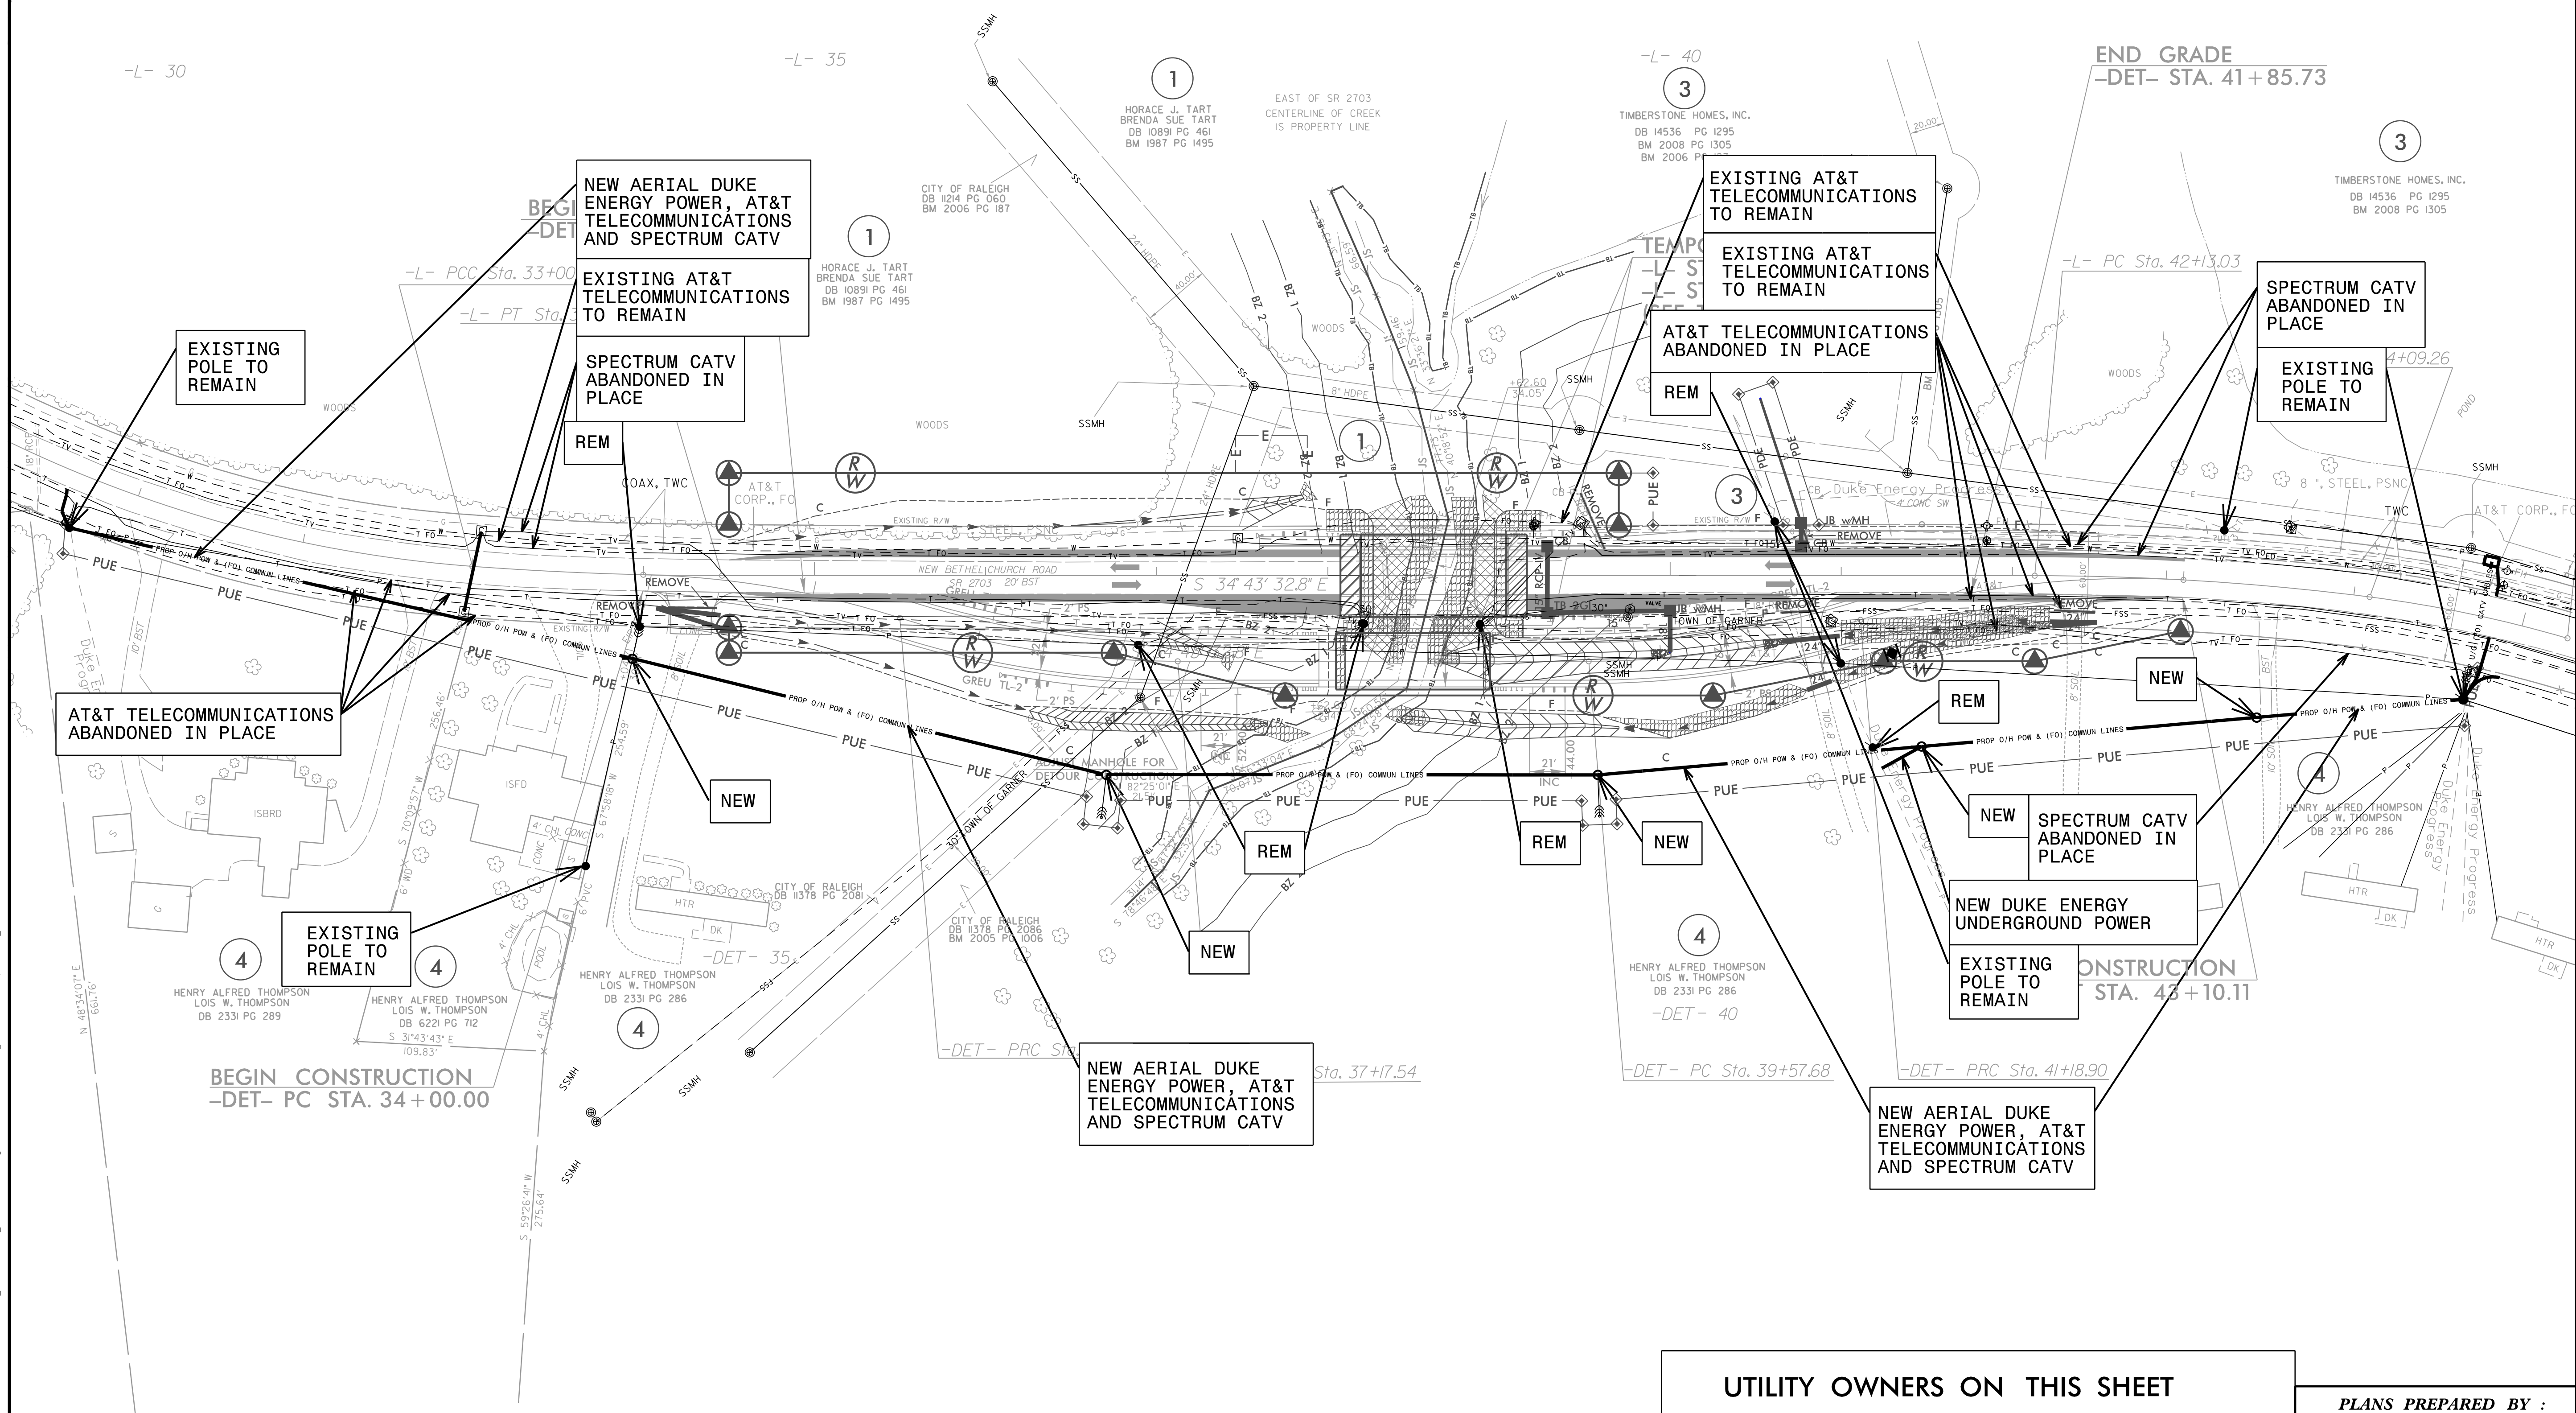

| UTILITY OWNERS ON THIS SHEET | |
|------------------------------|--------------------------------|
| DUKE ENERGY | - POWER (DIST) |
| AT&T | - TELEPHONE (COMMUNICATIONS) |
| SPECTRUM | - CABLEVISION (COMMUNICATIONS) |

PLANS PREPARED BY :

RK&K

RUMMEL, KLEPPER & KAHL, LLP
 900 RIDGEFIELD DRIVE SUITE 350
 RALEIGH, NORTH CAROLINA 27609-3960
 NC LICENSE NO. F-0112 • (919) 878-9560

5/14/99
 L:\Coord\K01\5237\U01\Utilities\Engineering\UB0\Proj\B5237_ut_rdy04_U002_psh.dgn