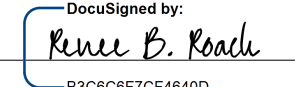



TIP NO.	SHEET NO.
U-3109B	PMP-2
APPROVED:  DocuSigned by: 4/20/2018	
DATE: 4/20/2018	
SEAL	
	
DOCUMENT NOT CONSIDERED FINAL UNLESS ALL SIGNATURES COMPLETED	

**PAVEMENT MARKING
SCHEDULE**

SYMB	DESCRIPTION
	FINAL PAVEMENT MARKINGS
	<u>THERMOPLASTIC (12", 90 MILS)</u>
TU	WHITE DIAGONAL
TV	YELLOW DIAGONAL
	<u>THERMOPLASTIC (24", 120 MILS)</u>
T2	WHITE STOPBAR
	COLD APPLIED PLASTIC (4") Type2 - Permanent High Performance
CA	WHITE EDGELINE
CI	YELLOW DOUBLE CENTER
	<u>THERMOPLASTIC (4", 120 MILS)</u>
T8	2 FT. - 6 FT./SP WHITE MINISKIP
TC	10 FT. WHITE SKIP
TD	3 FT. - 9 FT./SP WHITE MINISKIP
TE	WHITE SOLID LANE LINE
TI	YELLOW DOUBLE CENTER
	<u>THERMOPLASTIC (4", 90 MILS)</u>
TA	WHITE EDGELINE
TB	YELLOW EDGELINE
	<u>THERMOPLASTIC (8", 90 MILS)</u>
TN	WHITE GORELINE
	<u>THERMOPLASTIC PAVEMENT MARKING SYMBOLS (90 MILS)</u>
UA	LEFT TURN ARROW
UB	RIGHT TURN ARROW
UC	STRAIGHT ARROW
UE	COMBO STRAIGHT/RIGHT ARROW
UN	24" YIELD LINE TRIANGLE
UP	MERGE ARROW
	MARKERS <u>PERMANENT RAISED PAVEMENT MARKERS</u>
MA	YELLOW & YELLOW
MB	CRYSTAL & RED

PAVEMENT MARKING SCHEDULE

04/11/18
 \\dot\dfsroo\01\Proj\TIPProjects-U\U3109B\Traffic\Signing\CADD\PMF\U-3109B_PMP-2.dgn
 User:dhbeard