


TIP NO.	SHEET NO.
U-3109B	PMP-3
APPROVED: <i>Renée B. Roach</i> <small>DocuSigned by: Renée B. Roach B3C8C67CF4640D 4/20/2018</small>	
DATE: 4/20/2018	
SEAL	
DOCUMENT NOT CONSIDERED FINAL UNLESS ALL SIGNATURES COMPLETED	

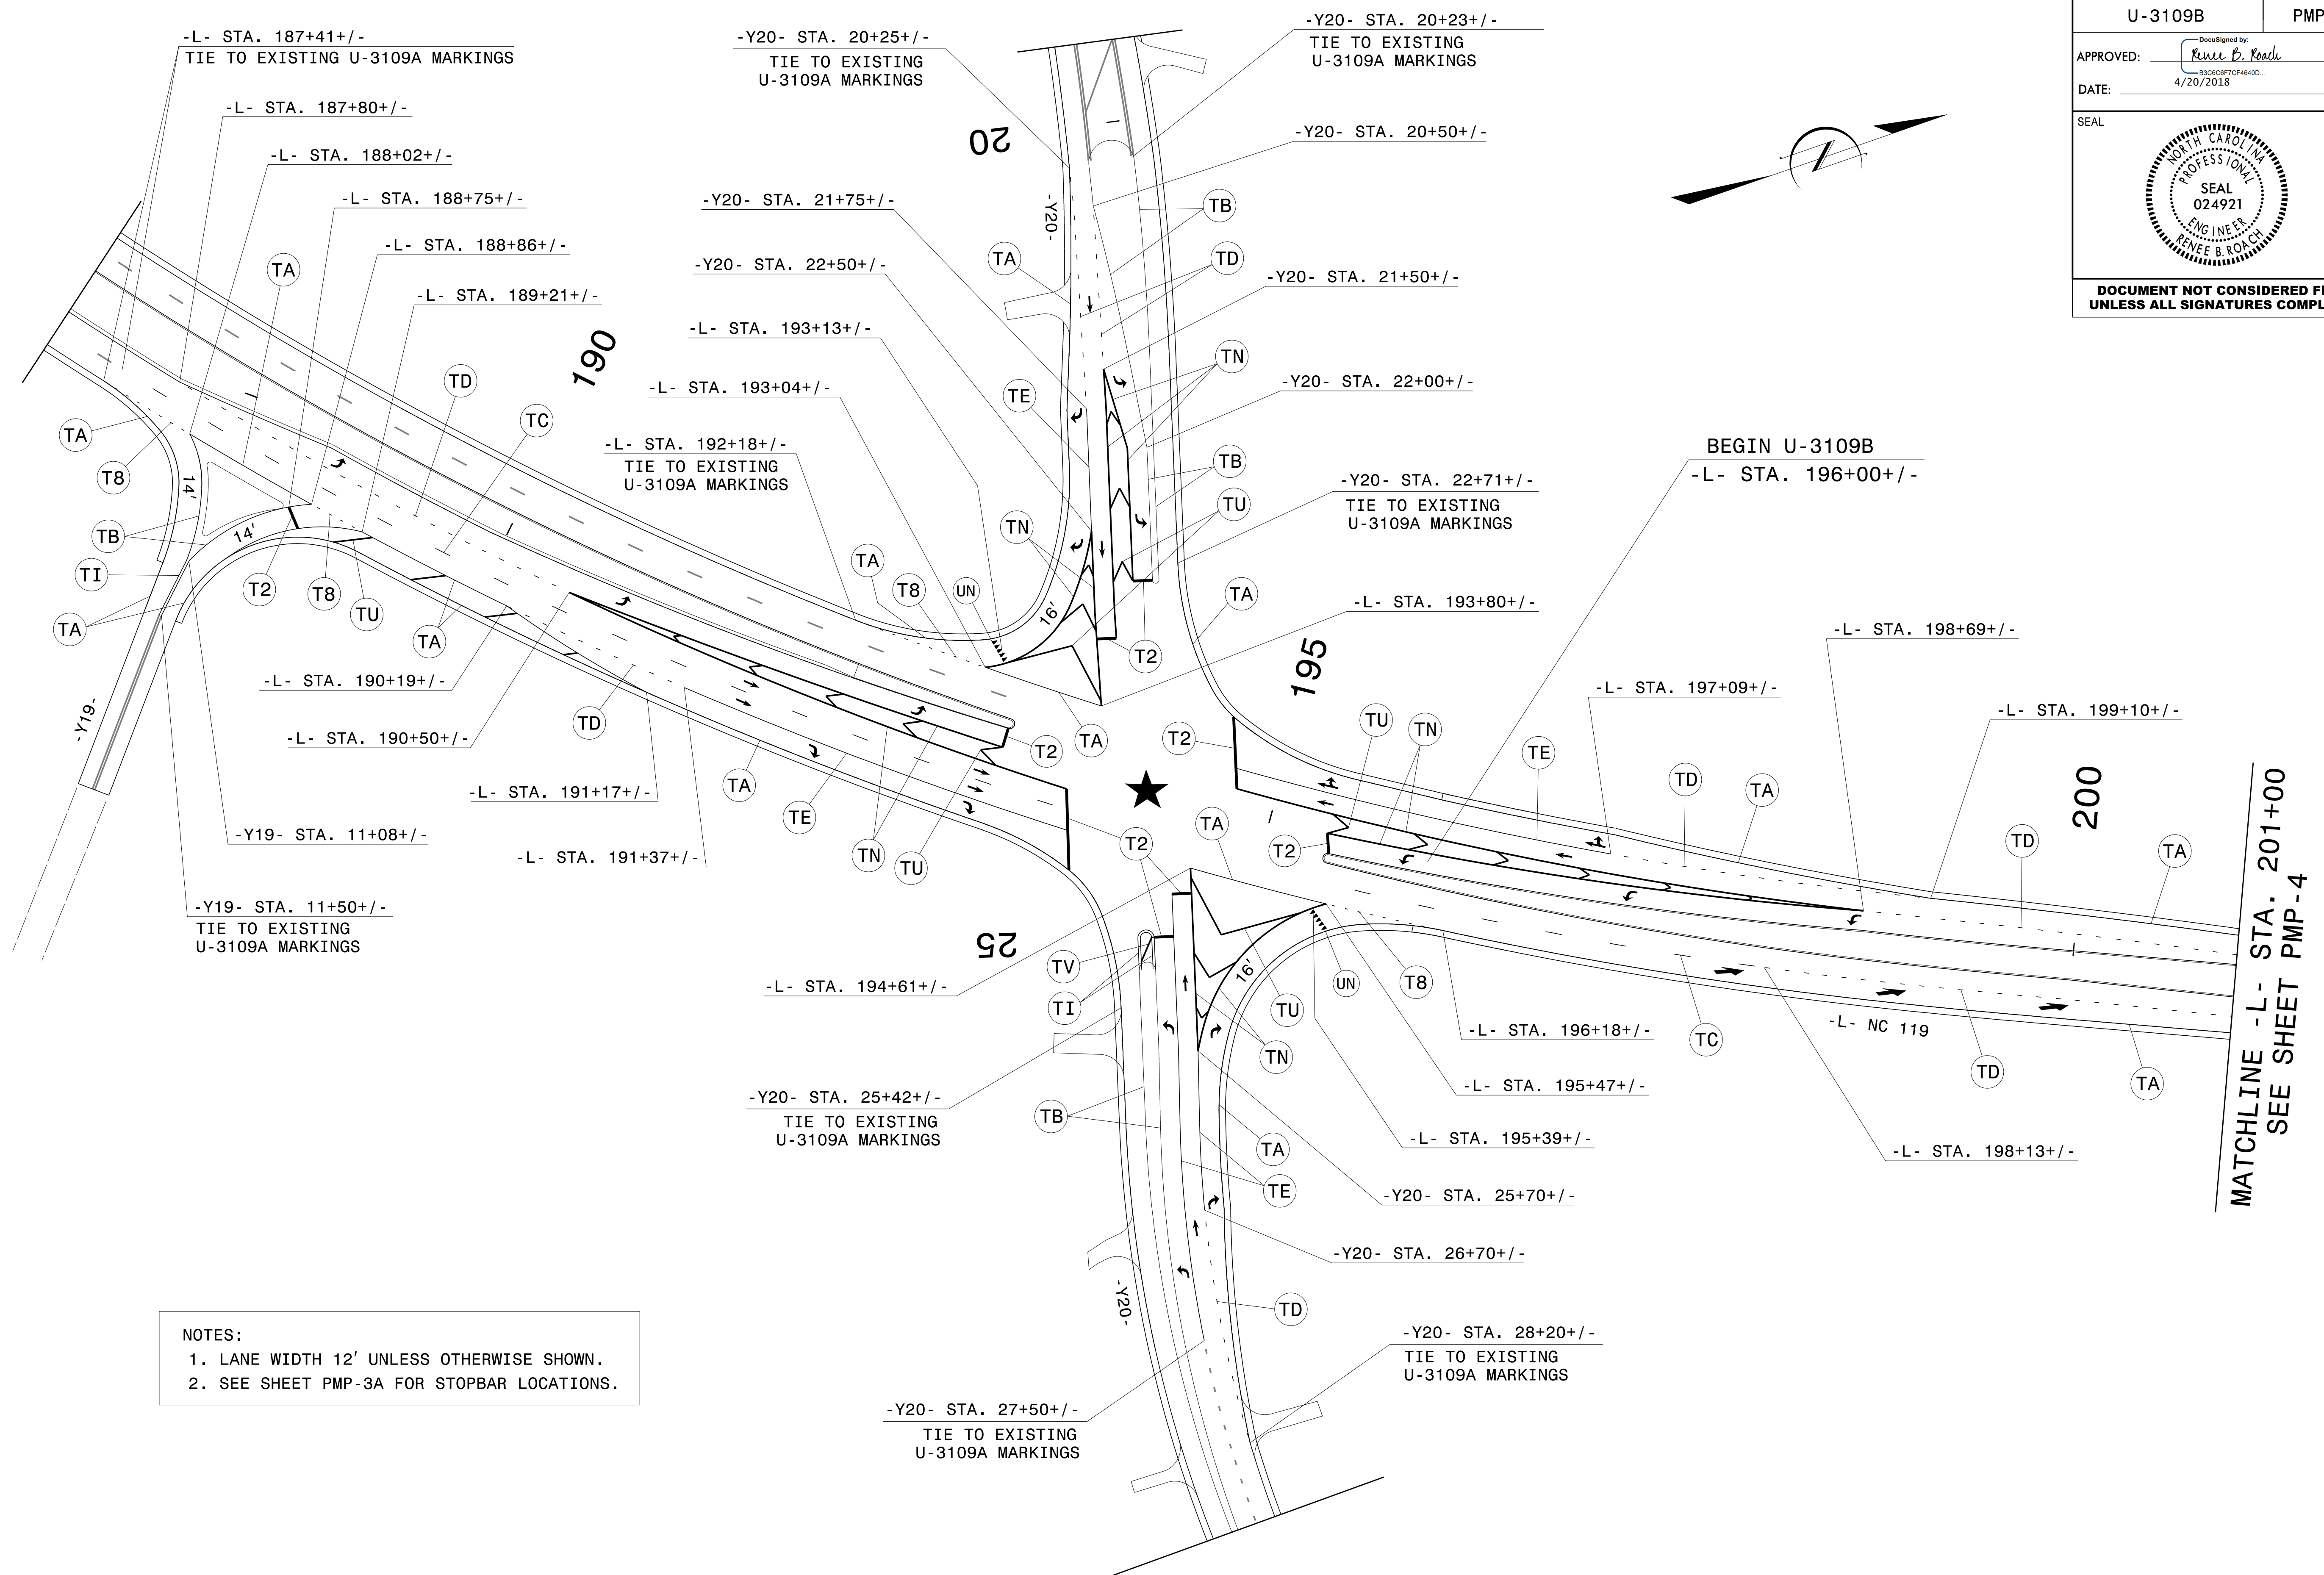

NOTES:  
 1. LANE WIDTH 12' UNLESS OTHERWISE SHOWN.  
 2. SEE SHEET PMP-3A FOR STOPBAR LOCATIONS.

**PAVEMENT MARKING DETAIL**

04/11/18  
 \\dot\dfsroo\01\Projects\U\U3109B\Traffic\Signing\CADD\PMU-U-3109B\_PMP-3.dgn  
 User:dhbeard